



DRAWING SHEET SCALE

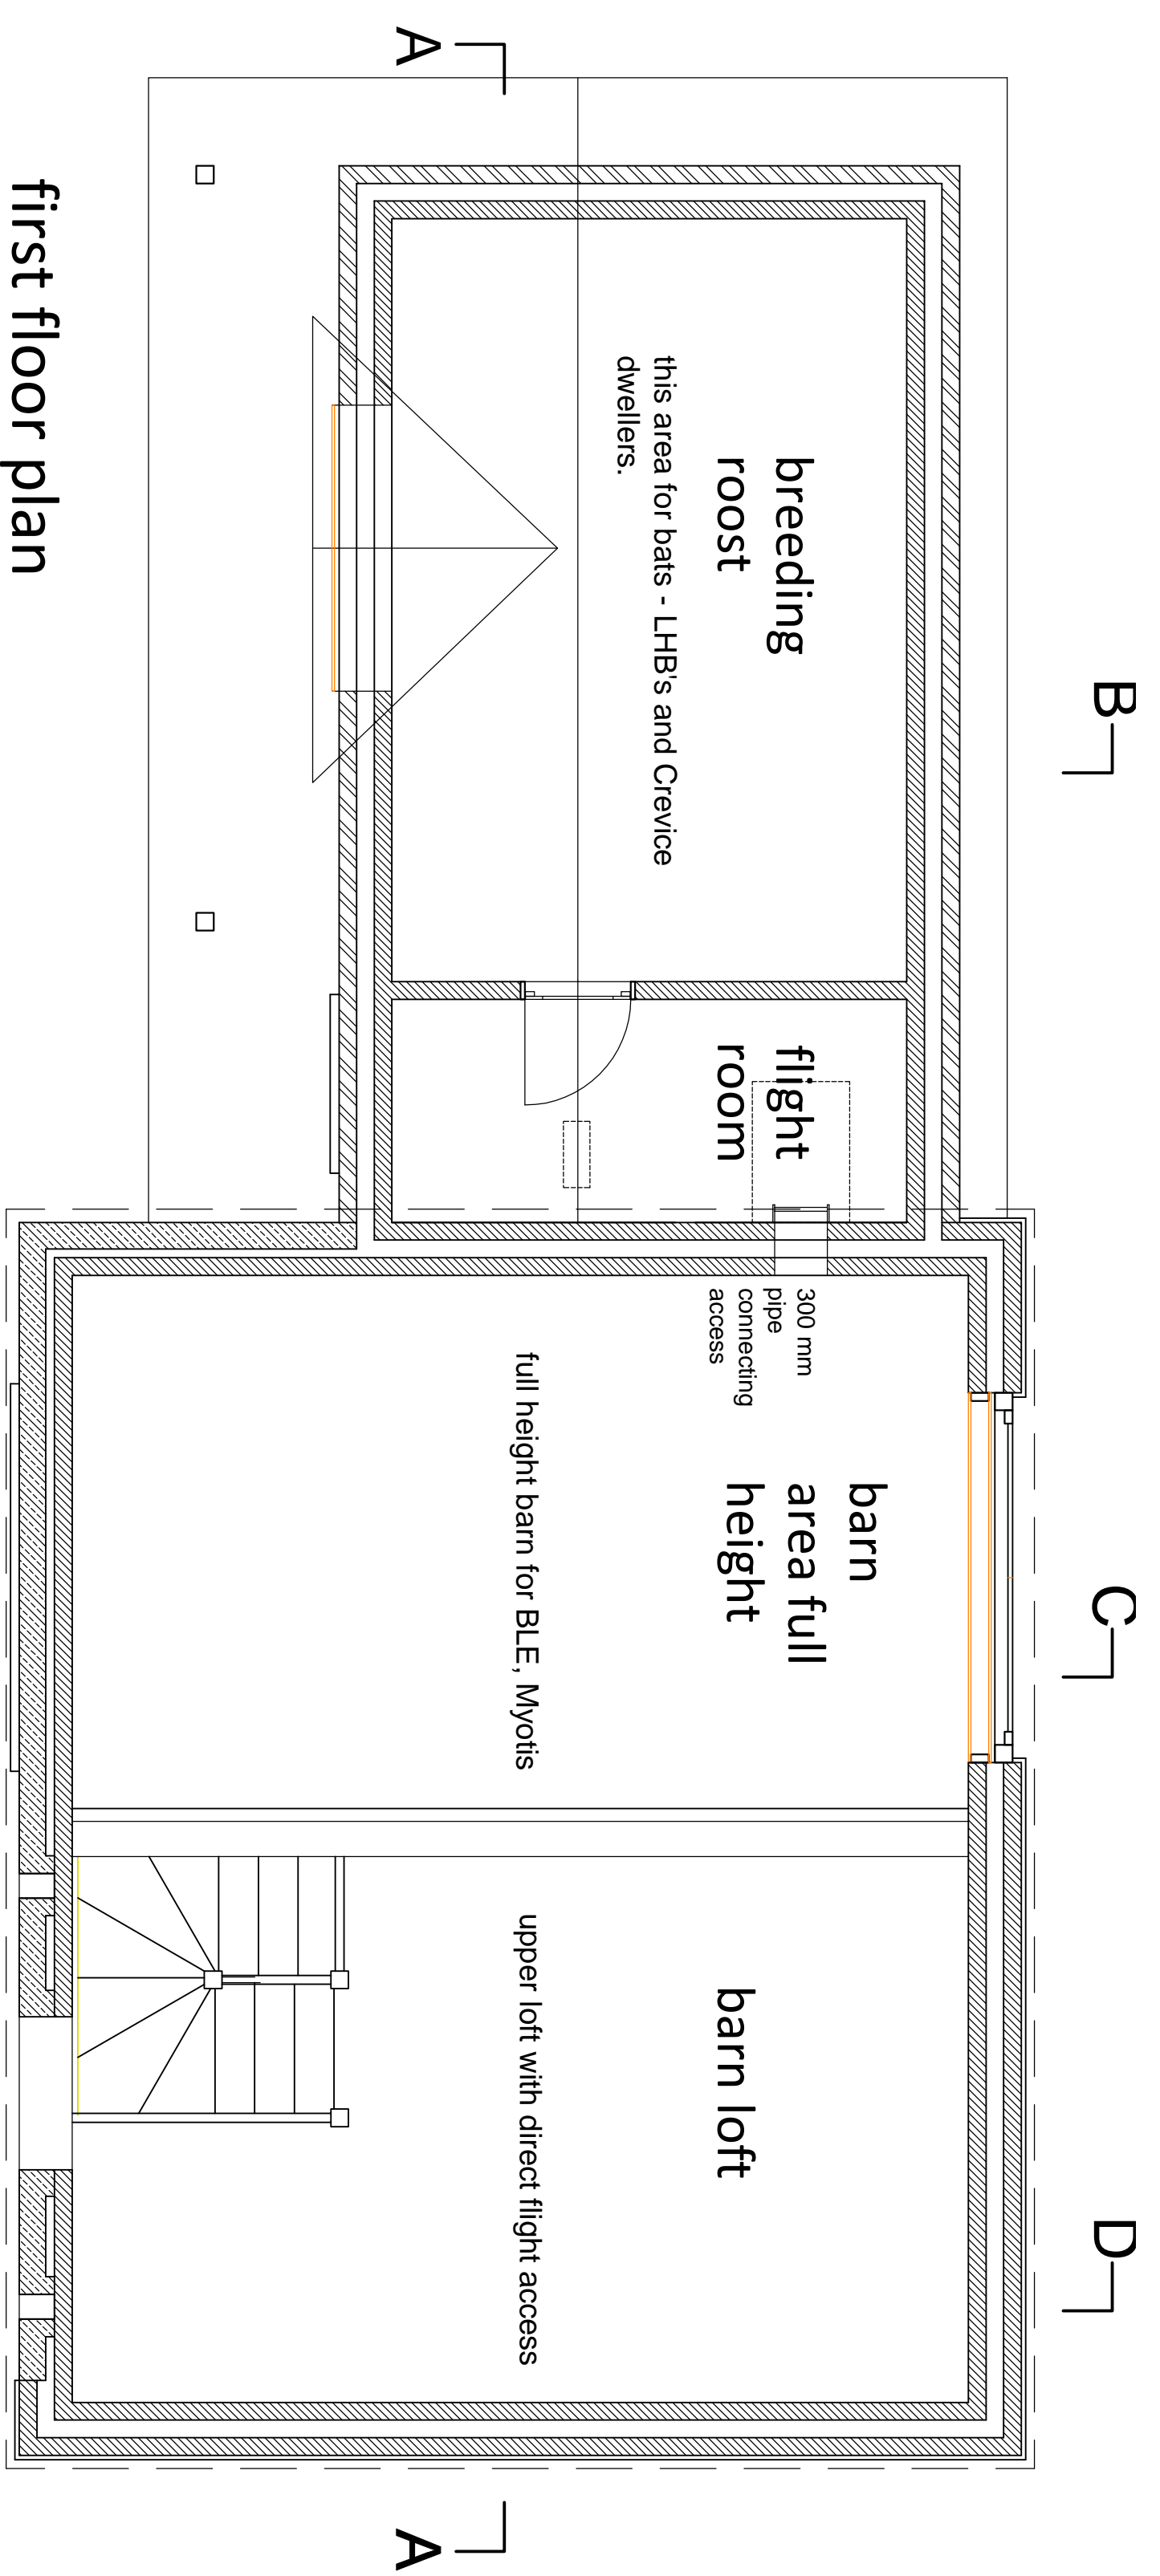

first floor plan

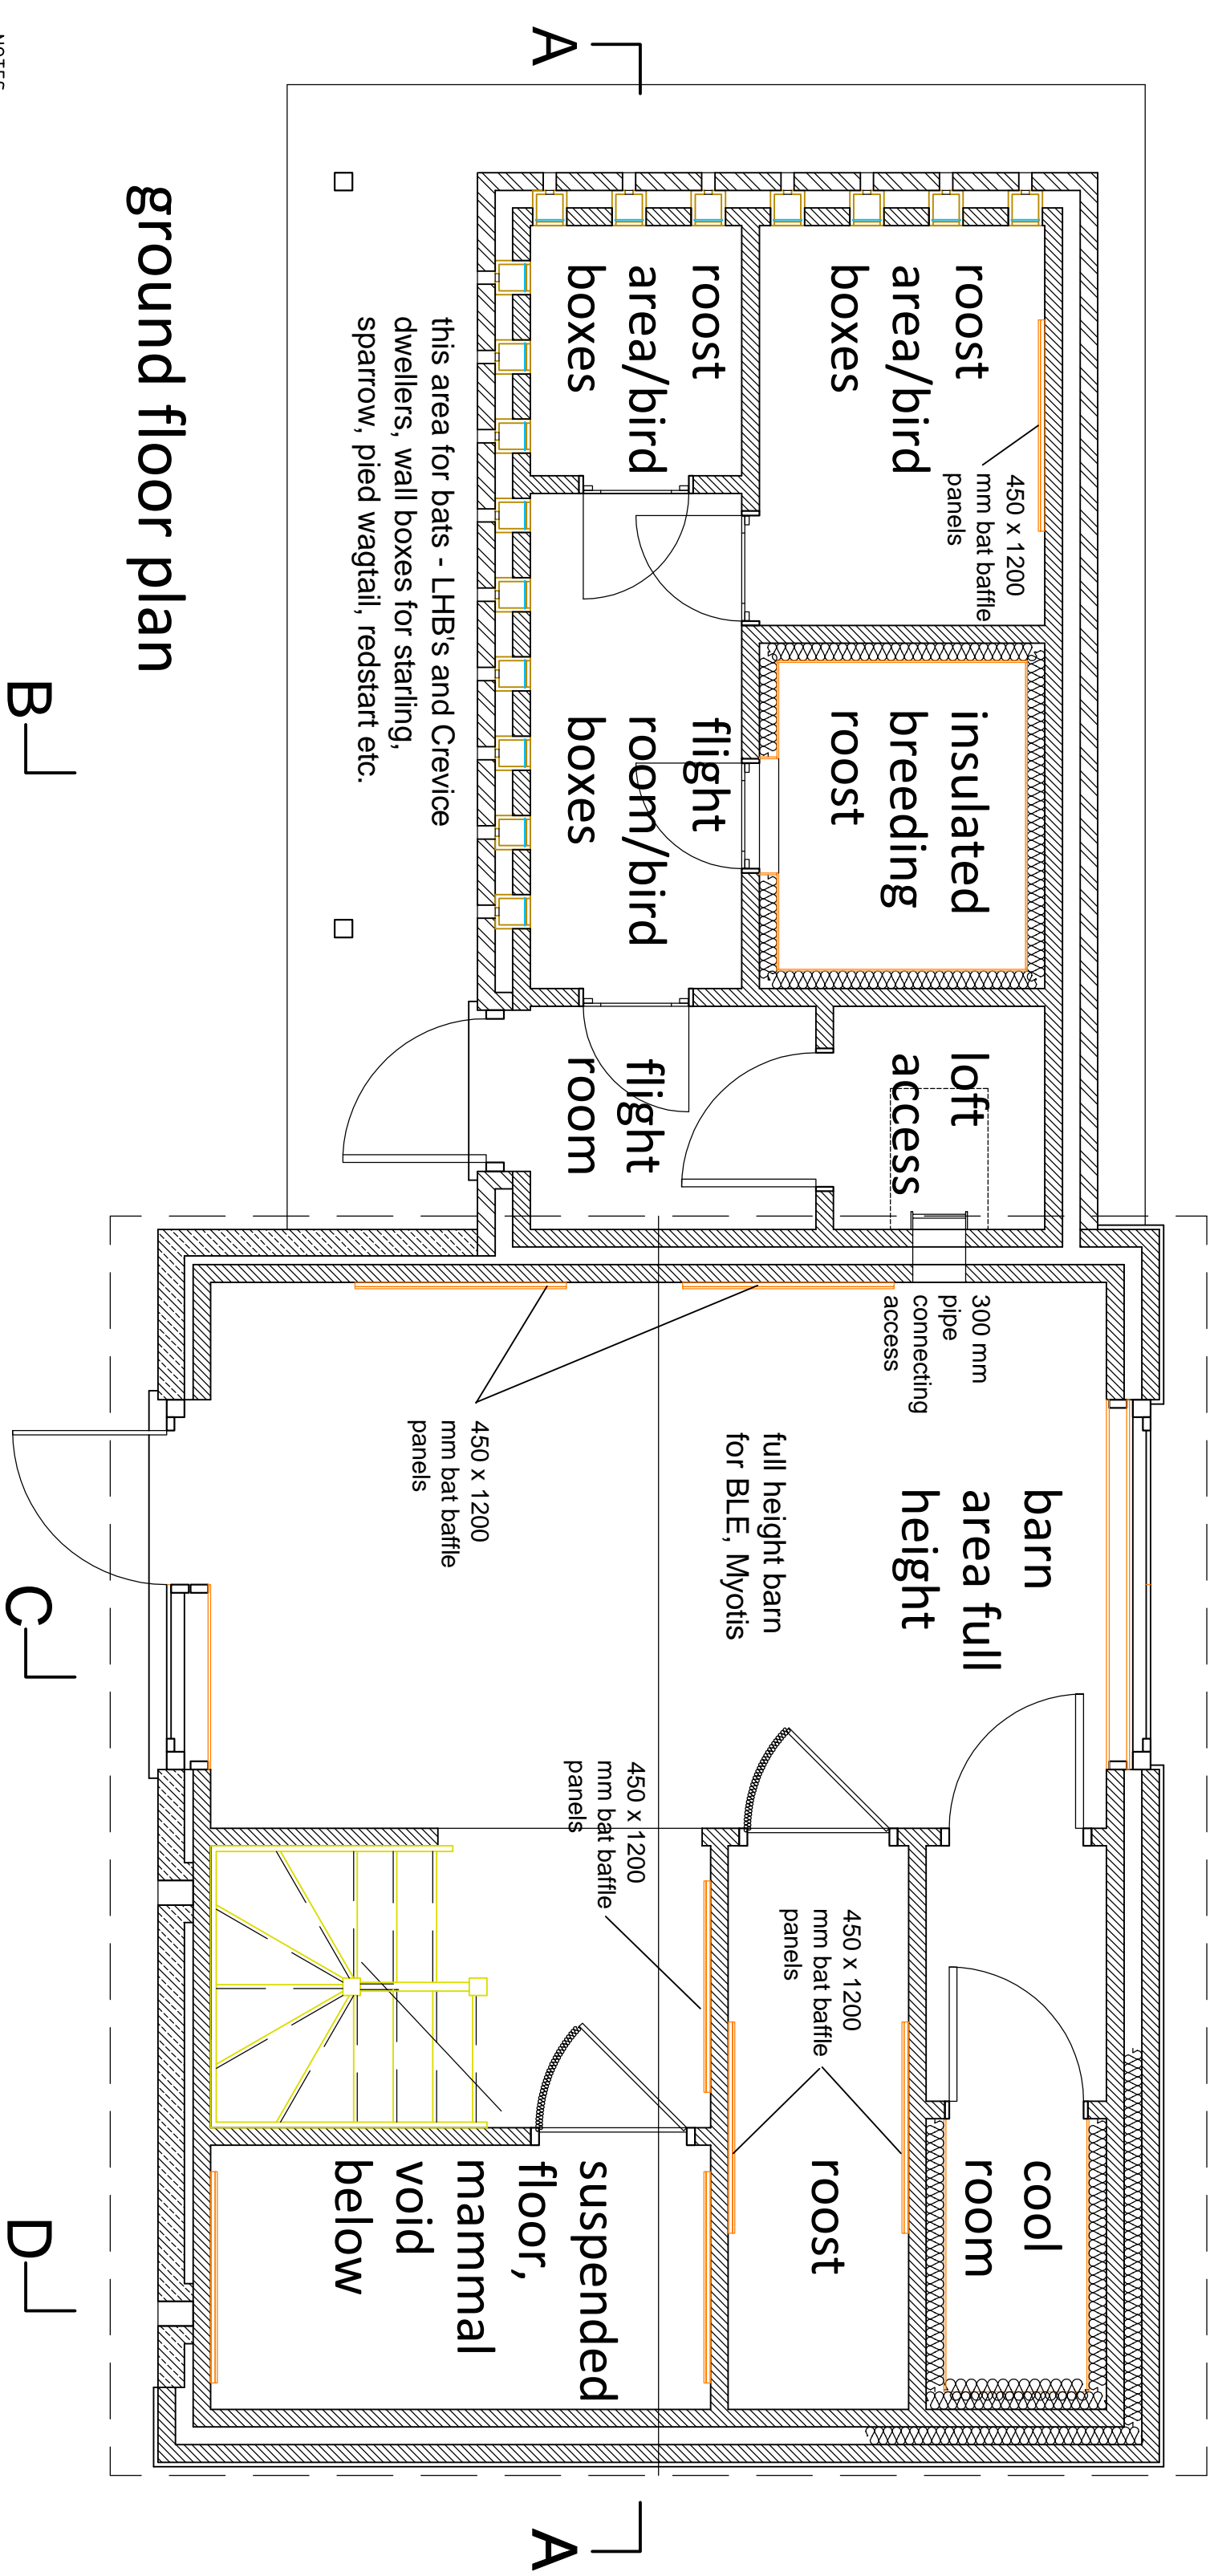

ground floor plan

NOTES:  
To be read in conjunction with Engineers, Services drawings etc. All dimensions to be checked prior to construction on site. All works to be carried out to the satisfaction of LA and relevant B.S. All discrepancies to be reported immediately.

client



project title  
Bodelwyddan Wildlife Area

dwg. title  
Plans

scale  
1:50, @A3  
rev.  
date  
JULY '23  
chkd.  
drawn  
TJH

project ref.  
1061  
drawing no.  
MIT-01



ecological design consultants

the cottage boddyddan hall ruddlan denbighshire ll18 5st1 6el, 01745 591208 mo30778 134930 e-mail:tin@edcuk.co.uk