



PLOT # 5  
 TYPE SEMI-DETACHED  
 PV POSITION AS SHOWN

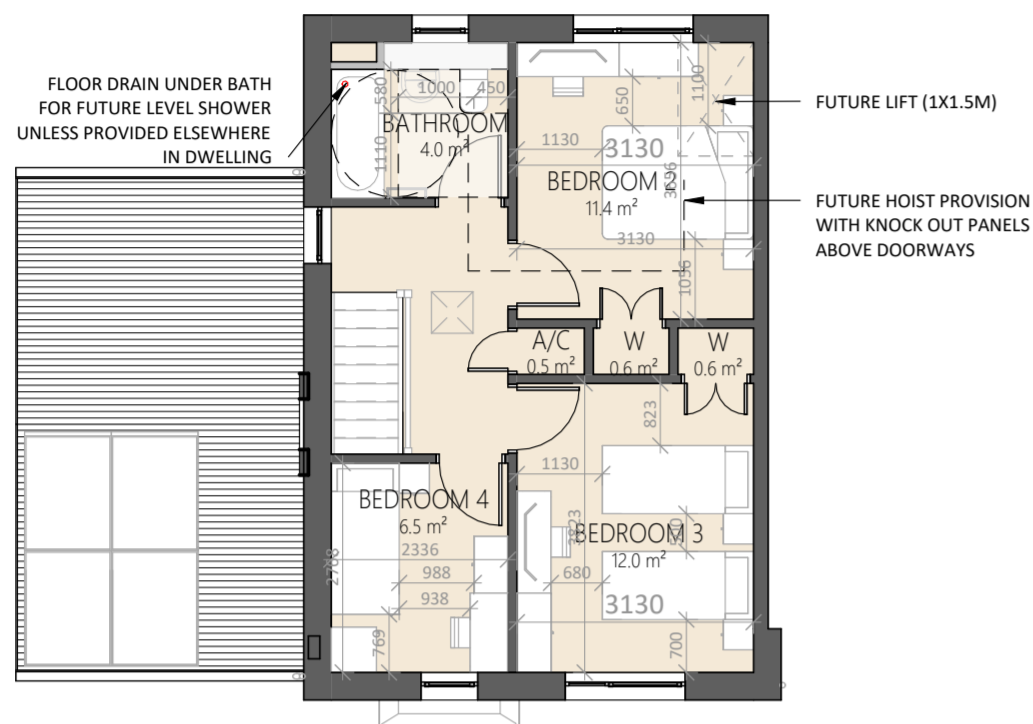


FIRST FLOOR  
 SCALE: 1:100

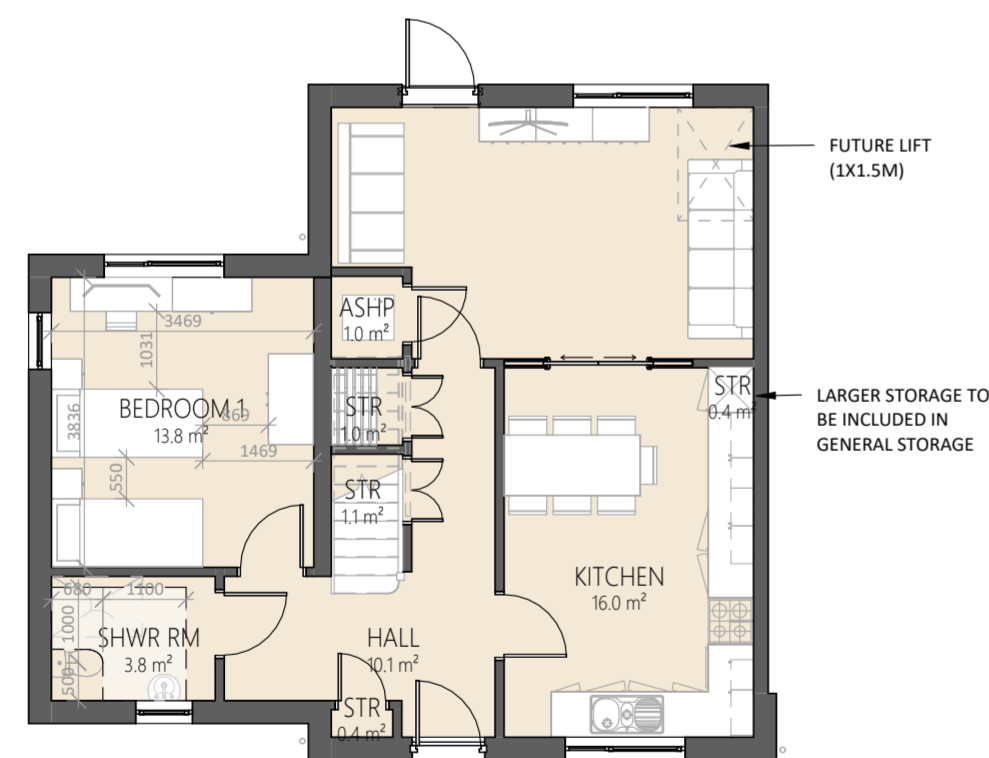

GROUND FLOOR  
 SCALE: 1:100

RENDER / CLAD ELEVATION

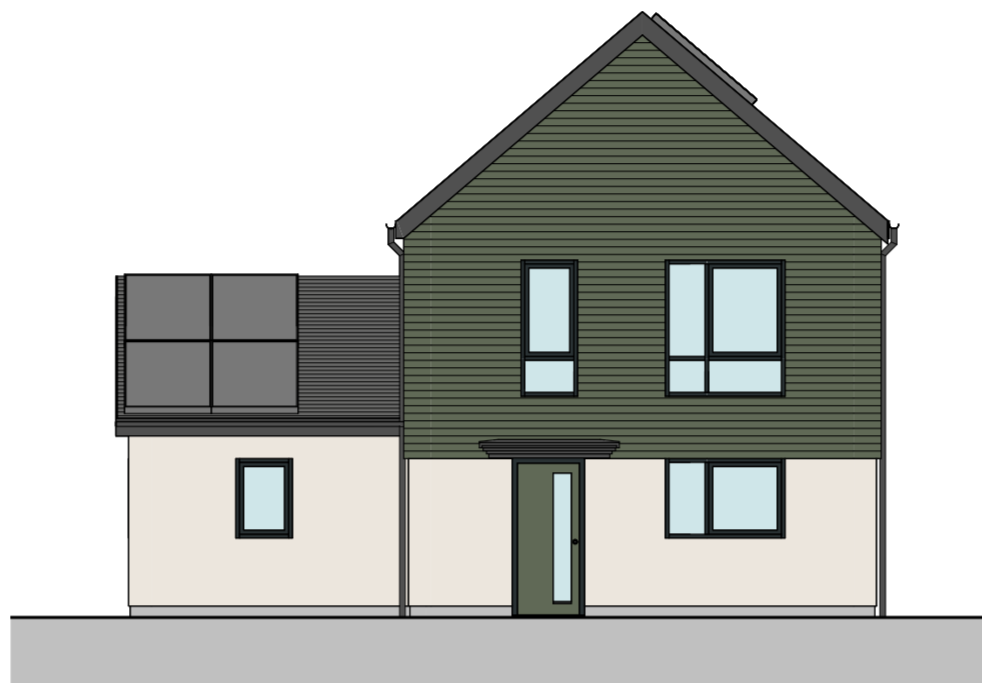

FRONT ELEVATION  
 SCALE: 1:100



SIDE ELEVATION  
 SCALE: 1:100



REAR ELEVATION  
 SCALE: 1:100



SECTION A  
 SCALE: 1:100

MATERIAL SCHEDULE


- RENDER
- CLADDING - GREEN
- TILE ROOF
- WINDOW/DOOR

7P4B STORAGE VOLUME (3m2)

NAME	AREA	VOLUME	COMMENTS
00 - GROUND FLOOR			
STR	1.1 m <sup>2</sup>	2.2 m <sup>3</sup>	UNDER STAIRS
STR	0.4 m <sup>2</sup>	0.8 m <sup>3</sup>	
STR	1.0 m <sup>2</sup>	2.4 m <sup>3</sup>	LAUNDRY
STR	0.4 m <sup>2</sup>	0.9 m <sup>3</sup>	LAUNDRY
01 - FIRST FLOOR			
A/C	0.5 m <sup>2</sup>	1.1 m <sup>3</sup>	MINIMUM 1m <sup>2</sup> SHELVING
	3.3 m <sup>2</sup>	7.3 m <sup>3</sup>	

7P4B GIFA (114m<sup>2</sup>)

FLOOR	AREA
GROUND FLOOR	67.2 m <sup>2</sup>
FIRST FLOOR	46.5 m <sup>2</sup>
	113.8 m <sup>2</sup>

 

www.saer.wales | 01492 472478 | studio@saer.wales

THIS DRAWING IS COPYRIGHT OF SAER ARCHITECTS LIMITED. CHECK ALL DIMENSIONS ON SITE. DISCREPANCIES TO BE NOTIFIED TO ARCHITECT. ELEMENTS OF STRUCTURE SHOWN ARE INDICATIVE AND FOR GUIDANCE. FINAL DESIGN TO STRUCTURAL ENGINEERS DETAILS AND SPECIFICATION.

PROJECT:  
 GWEL Y LLAN,  
 LLANDEGFAN  
 CLIENT:  
 CLWYD ALYN

DRAWING TITLE:  
 7P4B HOUSE PLANS AND  
 ELEVATIONS

DRAWING STATUS: PLANNING	STATUS: S3
DRAWING No: GYL-SAL-05-ZZ-DR-A-0044	PROJECT No: P1185
SCALE: As indicated@A2	REVISION: P2