



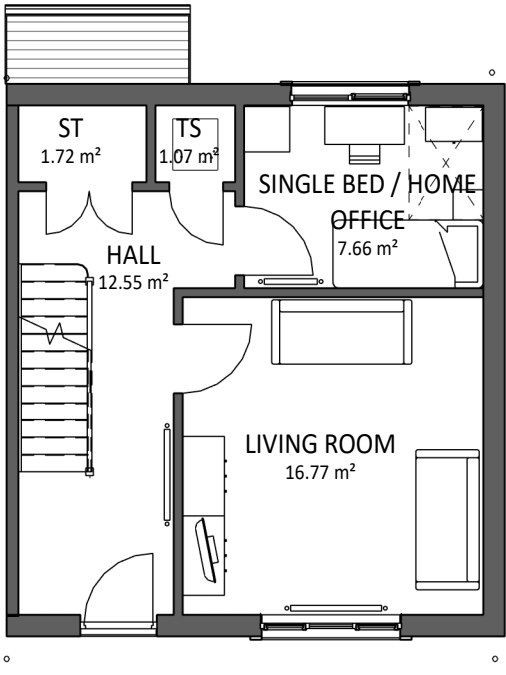

UPPER GROUND FLOOR PLAN

SCALE: 1 : 100

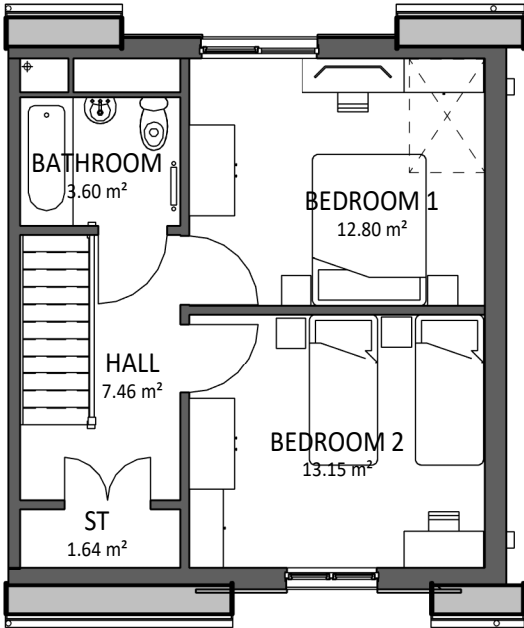


FIRST FLOOR PLAN

SCALE: 1 : 100



FRONT ELEVATION

SCALE: 1 : 100

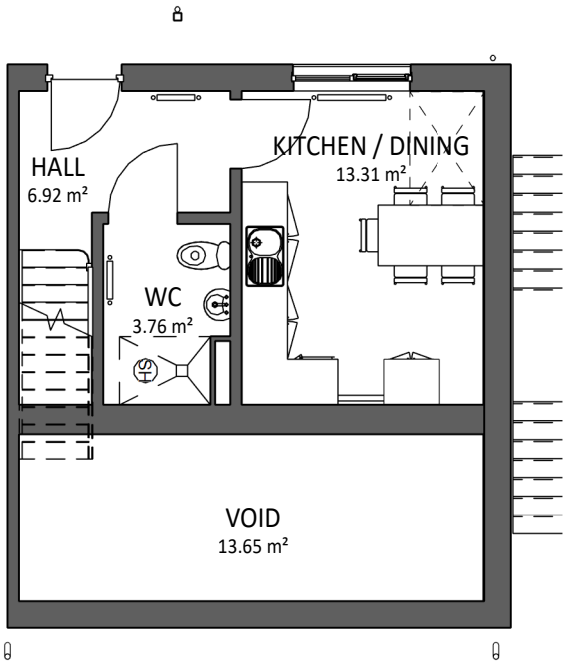

LOWER GROUND FLOOR PLAN

SCALE: 1 : 100




SIDE ELEVATION

SCALE: 1 : 100



REAR ELEVATION

SCALE: 1 : 100

 

VISUAL SCALE 1:100 @ A3

Area Schedule (GIA) 5P3B SL	
Level	Area
0 - LOWER GROUND FLOOR	25.48 m²
01 - UPPER GROUND FLOOR	41.67 m²
02 - FIRST FLOOR	41.38 m²

108.53 m²

Bird Box

Bat Box

Refer to Fenton +
Reece Drawings

D	PAC ISSUE	11.09.25	ED
C	UPDATED SET	29.08.25	ED
B	UPDATED SET	18.07.25	ED
A	UPDATED SET	15.01.25	ED

REV	DESCRIPTION	DATE	BY
-----	-------------	------	----

THIS DRAWING IS THE COPYRIGHT OF AINSLEY GOMMON ARCHITECTS. CHECK ALL DIMENSIONS ON SITE. DISCREPANCIES TO BE NOTIFIED TO ARCHITECT. ELEMENTS OF STRUCTURE SHOWN ARE INDICATIVE AND FOR GUIDANCE. FINAL DESIGN TO BE AS STRUCTURAL ENGINEERS DETAILS AND SPECIFICATION.

PROJECT
DWYGYFLCHI
for CARTREFI CONWY

DRAWING TITLE
5P3B HOUSE (Plot 2)

SCALE	DATE	DRAWN	CHECKED
As @A3	21/12/24	OR	SV

indicated
DRAWING
STATUS

PLANNING

JOB No	DRAWING No	REVISION
C992	075	D

AG | **A** AINSLEY GOMMON ARCHITECTS

THE OLD POLICE STATION, 15 GLYNNE WAY, HAWARDEN, CH5 3NS
Tel: 01244 537 100 | wales@agarchitects.co.uk | www.agarchitects.co.uk
Ainsley Gommon Architects Ltd. Registered in England & Wales No. 4187948
Registered Office: 1 Price Street, Hamilton Square, Birkenhead CH41 6JN

PRINTED: 11/09/2025 16:37:48

A3