



FIRST FLOOR  
SCALE: 1:50

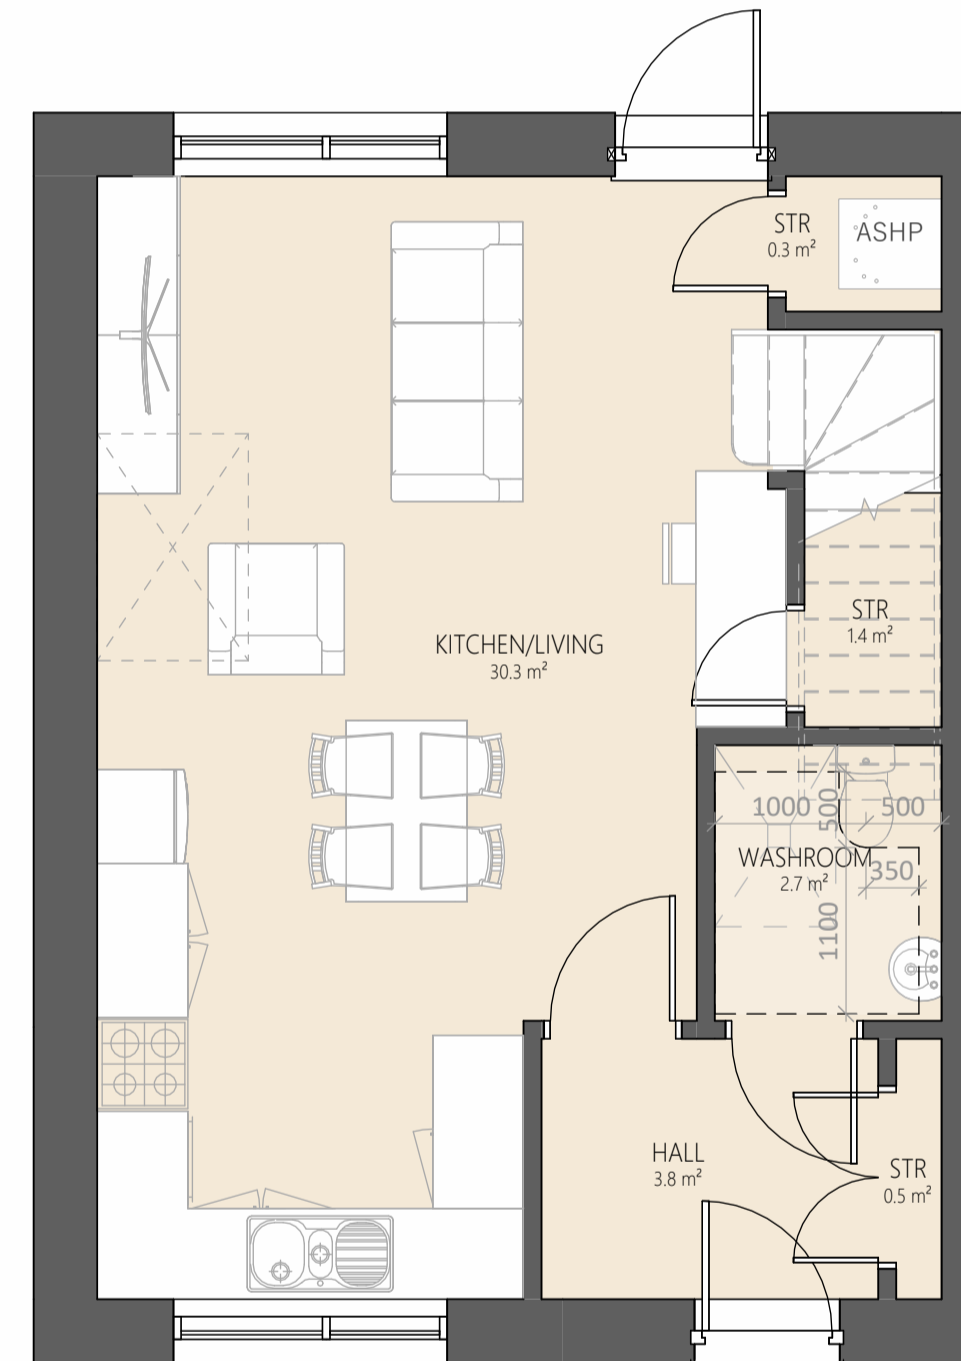

GROUND FLOOR  
SCALE: 1:50

PV'S TO FRONT AND BACK OF PLOTS : 4, 5, 8 & 9  
PV'S TO FRONT OF PLOTS : 12 & 13  
PV'S TO REAR OF PLOTS : 33, 34, 35, 36, 39 & 40

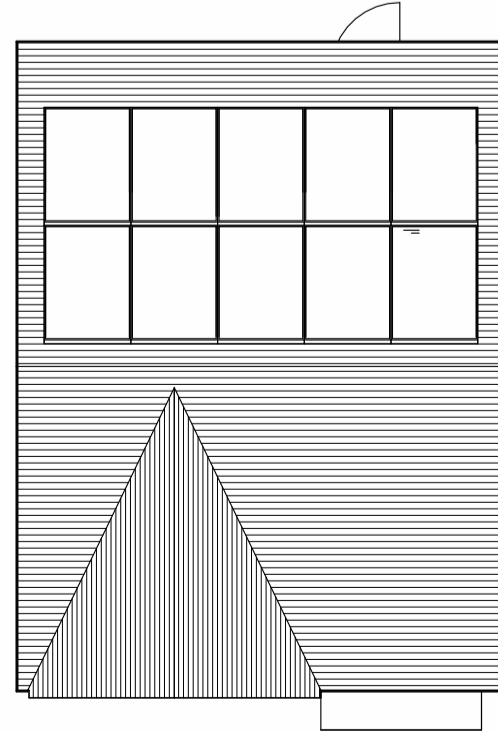

ROOF PLAN  
SCALE: 1:100

FUTURE HOST PROVISION WITH KNOCK OUT PANELS ABOVE DOORWAYS




FRONT ELEVATION  
PLOT 8,12 & 32  
SCALE: 1:100




FRONT ELEVATION  
PLOT 4,5,3 & 37  
SCALE: 1:100




FRONT ELEVATION  
PLOT 34,35  
SCALE: 1:100

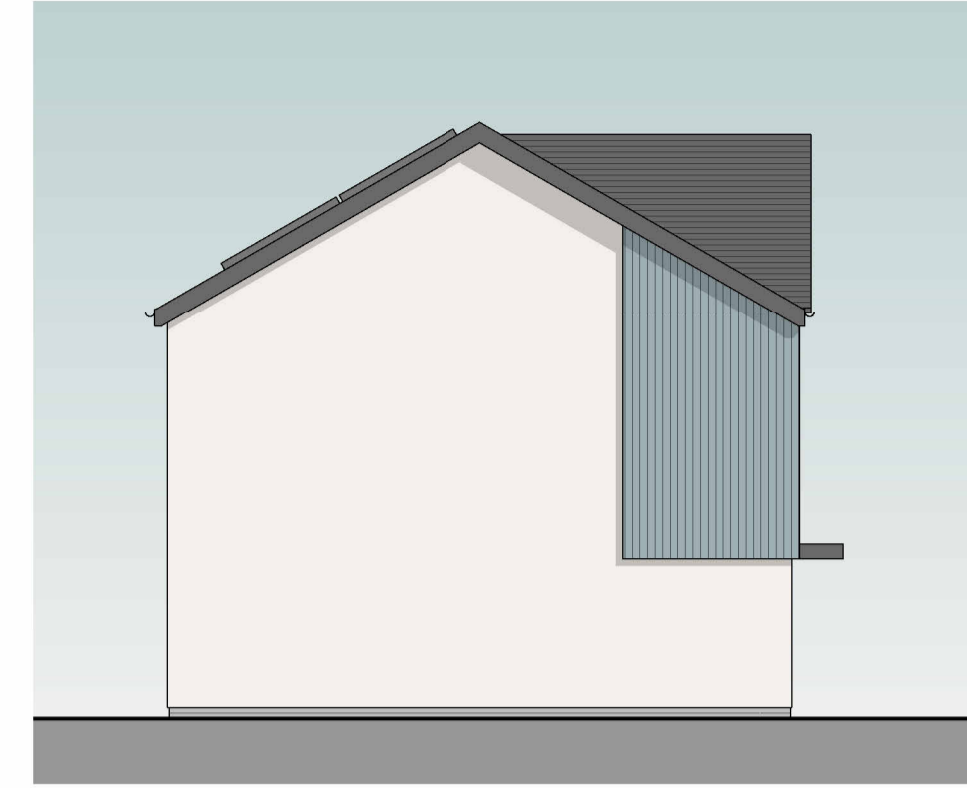


SIDE ELEVATION PLOTS  
8,12 & 33  
SCALE: 1:100

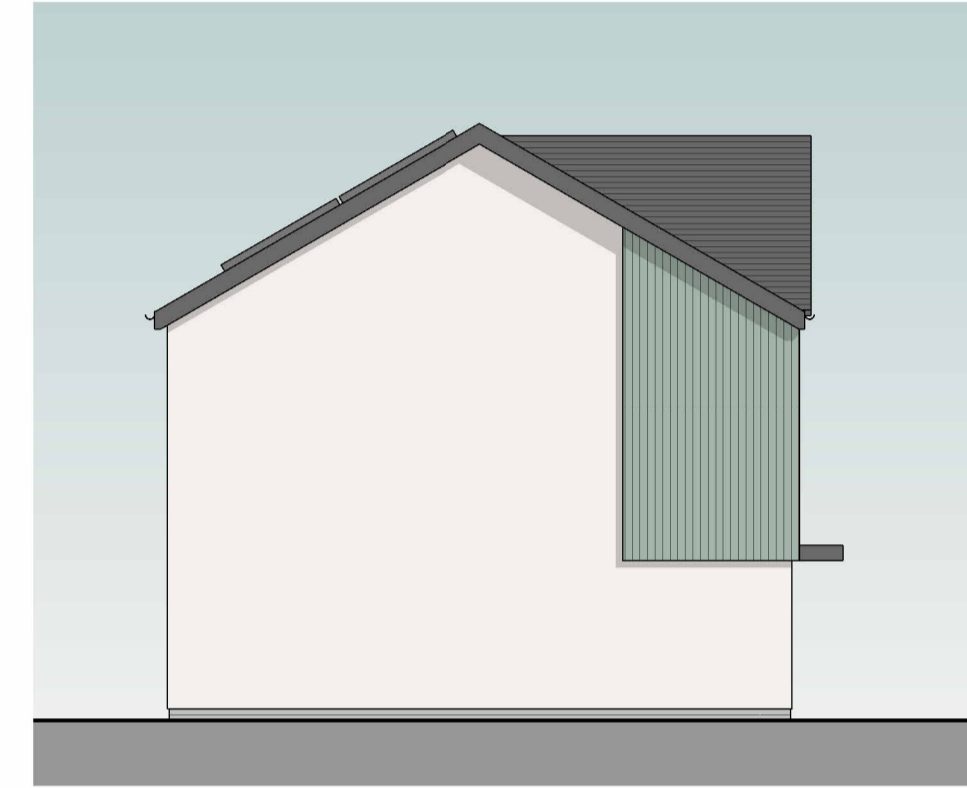

SIDE ELEVATION PLOTS  
4 & 36  
SCALE: 1:100

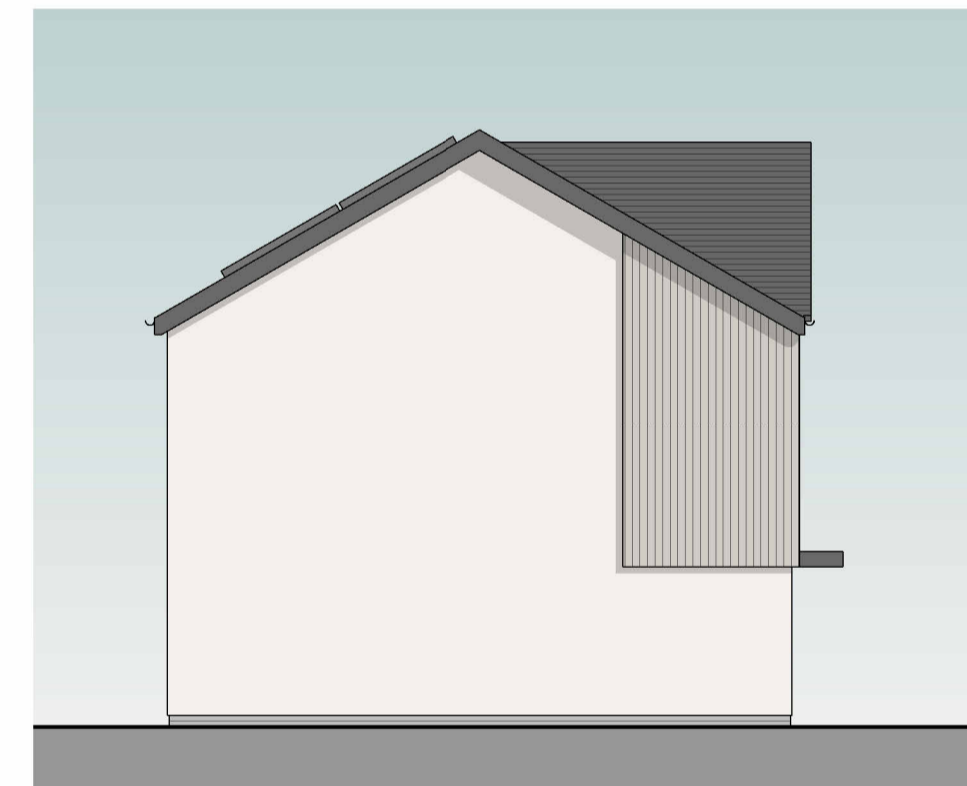

SIDE ELEVATION PLOTS 34  
SCALE: 1:100

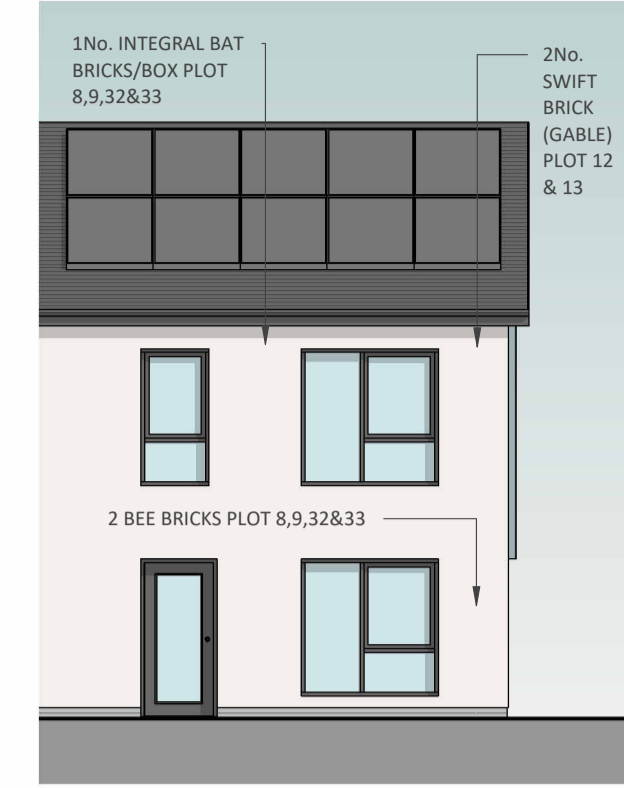


REAR ELEVATION  
PLOT 8,12 & 32  
SCALE: 1:100




REAR ELEVATION  
PLOT 4,5,36 & 37  
SCALE: 1:100




REAR ELEVATION 34,35  
SCALE: 1:100

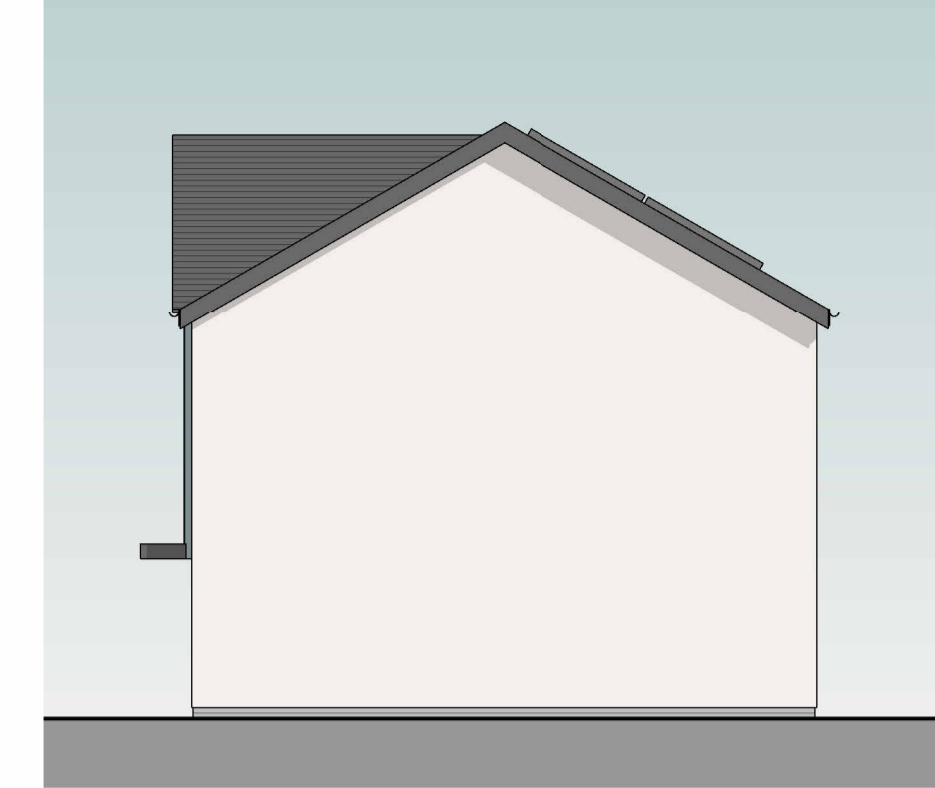


SIDE ELEVATION PLOTS  
9,13 & 33  
SCALE: 1:100

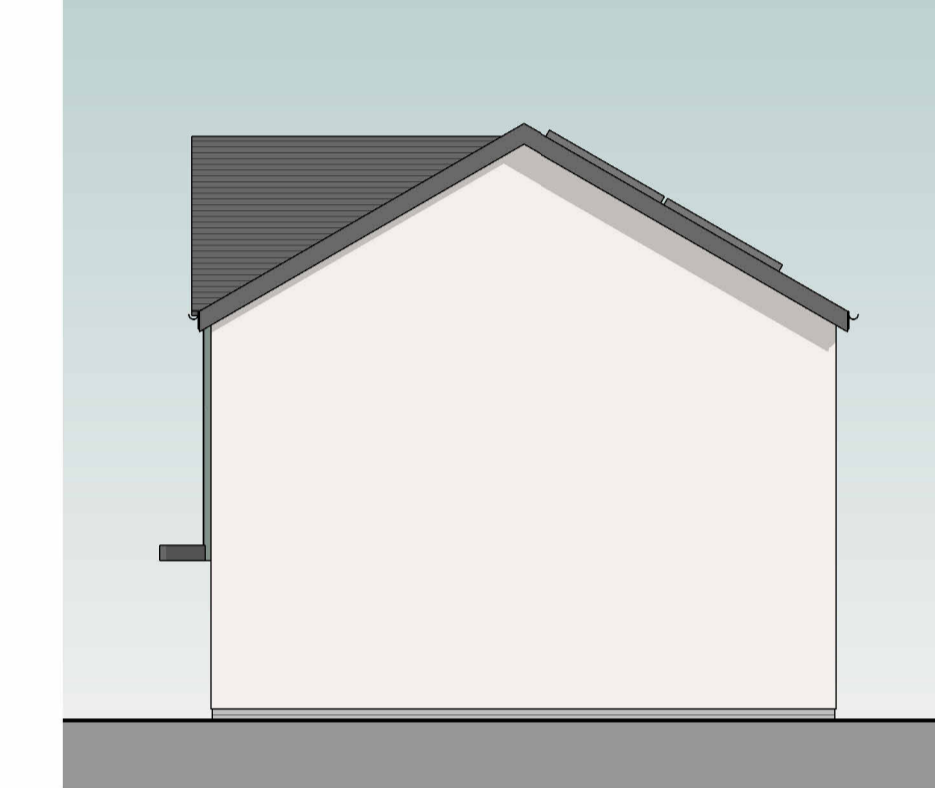

SIDE ELEVATION PLOTS  
5 & 37  
SCALE: 1:100

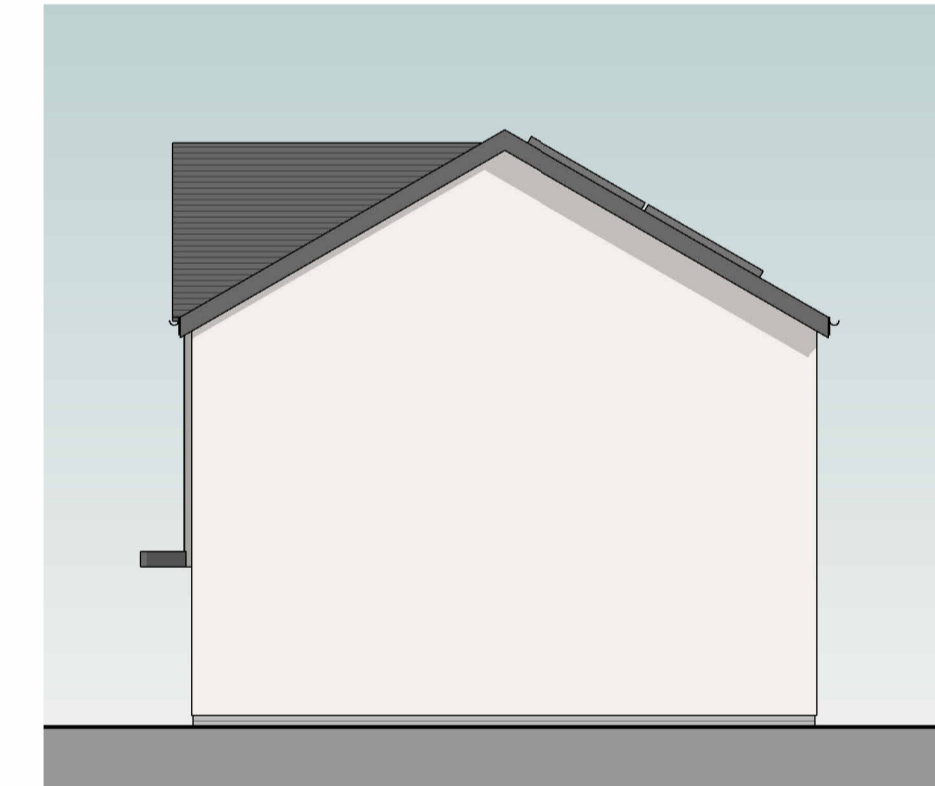

SIDE ELEVATION PLOTS 35  
SCALE: 1:100

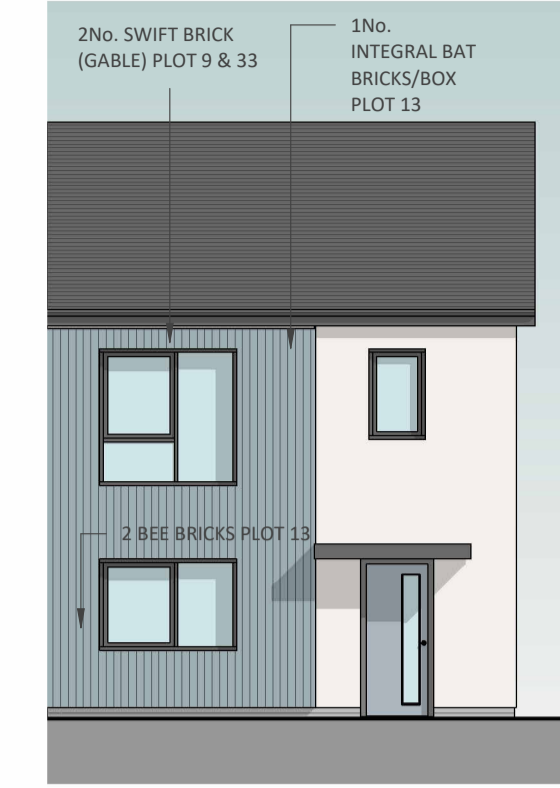

FRONT ELEVATION  
PLOT 9,13 & 33  
SCALE: 1:100




FRONT ELEVATION  
PLOT 5 & 37  
SCALE: 1:100

4P2B STORAGE (2.5m <sup>3</sup> )			
NAME	AREA	VOLUME	COMMENTS
00 - GROUND FLOOR			
STR	0.3 m <sup>2</sup>	0.7 m <sup>3</sup>	
STR	0.5 m <sup>2</sup>	1.3 m <sup>3</sup>	
STR	1.4 m <sup>2</sup>	3.4 m <sup>3</sup>	
01 - FIRST FLOOR			
AC	0.8 m <sup>2</sup>	1.9 m <sup>3</sup>	
	3.1 m <sup>2</sup>	7.3 m <sup>3</sup>	

4P2B GIA	
FLOOR	AREA
GROUND FLOOR	41.5 m <sup>2</sup>
FIRST FLOOR	41.5 m <sup>2</sup>
	82.9 m <sup>2</sup>

MATERIAL SCHEDULE

- RENDER
- TILE ROOF
- WINDOW/DOORS
- CEDRAL - CLADDING BLUE GREY
- CEDRAL - CLADDING GREY GREEN
- CLADDING TIMBER

 

www.saer.wales | 01492 472478 | studio@saer.wales

THIS DRAWING IS COPYRIGHT OF SAER ARCHITECTS LIMITED. CHECK ALL DIMENSIONS ON SITE. DISCREPANCIES TO BE NOTIFIED TO ARCHITECT. ELEMENTS OF STRUCTURE SHOWN ARE INDICATIVE AND FOR GUIDANCE. FINAL DESIGN TO STRUCTURAL ENGINEERS DETAILS AND SPECIFICATION.

PROJECT:  
MAES MONA, AMLWCH

CLIENT:  
CYNGOR SIR YNYS MON

DRAWING TITLE:  
4P2B HOUSE PLANS  
AND ELEVATIONS

DRAWING STATUS:  
PLANNING STATUS:  
S3

DRAWING No: MMA-SAL-05-ZZ-DR-A-0015 PROJECT No: P1139

SCALE: As indicated@A1 REVISION: P2