


Bird Box


Bat Box

Refer to Fenton +
Reece Drawings

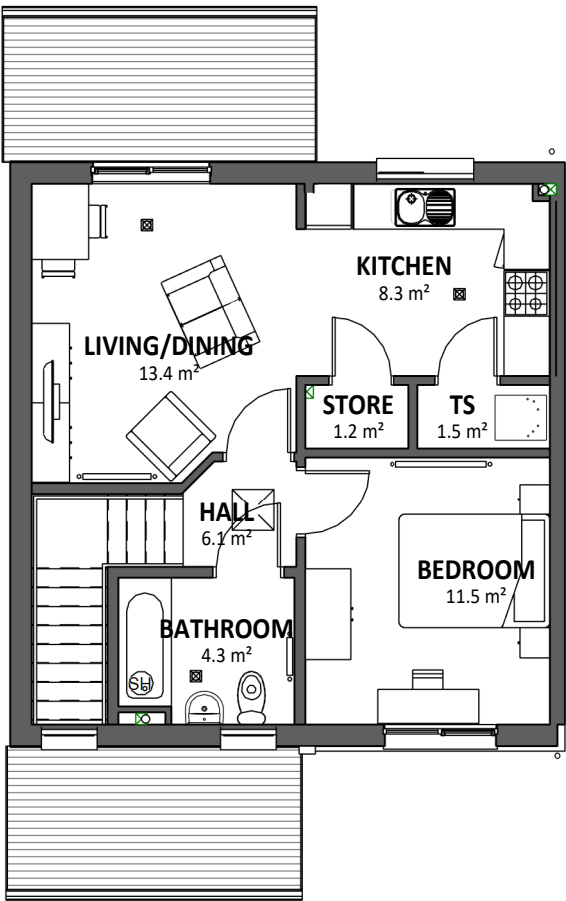

FIRST FLOOR PLAN

SCALE: 1 : 100

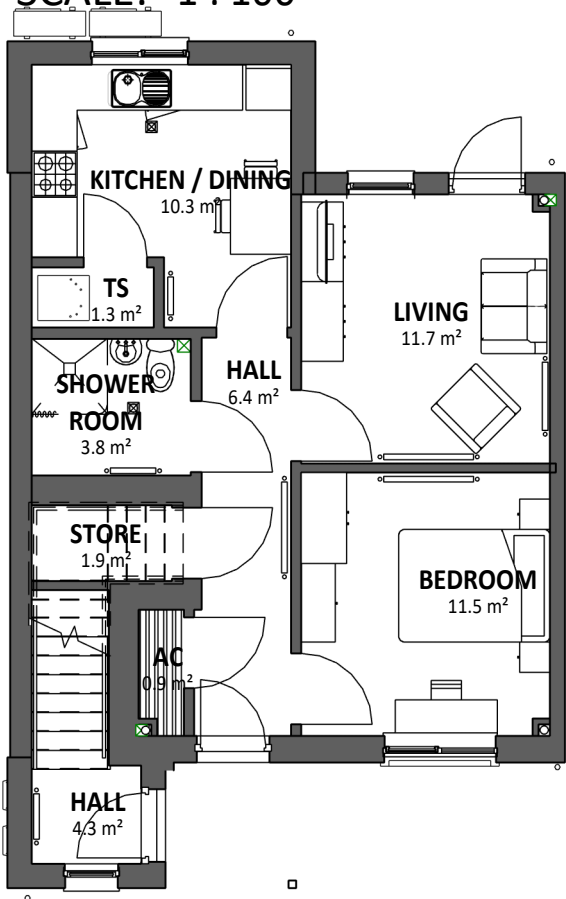


GROUND FLOOR PLAN

SCALE: 1 : 100



FRONT ELEVATION

SCALE: 1 : 100

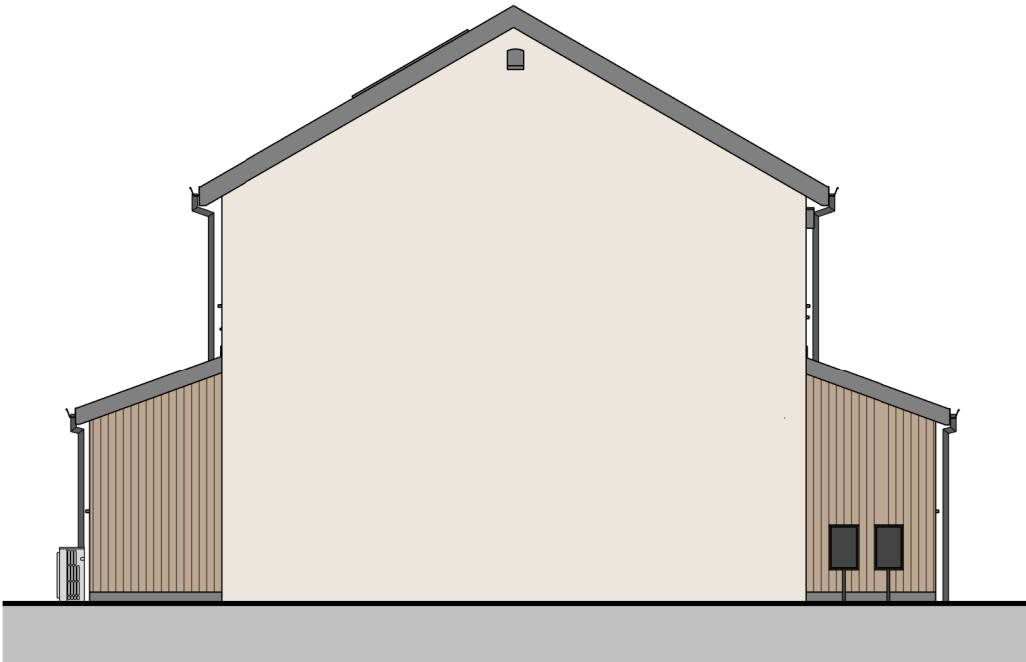

SIDE ELEVATION

SCALE: 1 : 100



REAR ELEVATION

SCALE: 1 : 100

Area Schedule (GIA) 2P1B APT	
Level	Area
00 - GROUND FLOOR	4.25 m²
01 - FIRST FLOOR	49.13 m²
00 - GROUND FLOOR	50.85 m²
	104.23 m²

REV	DESCRIPTION	DATE	BY
D	PAC ISSUE	11.09.25	ED
C	UPDATED SET	29.08.25	ED
B	UPDATED SET	18.07.25	ED
A	UPDATED SET	15.01.25	ED

THIS DRAWING IS THE COPYRIGHT OF AINSLEY GOMMON ARCHITECTS. CHECK ALL DIMENSIONS ON SITE. DISCREPANCIES TO BE NOTIFIED TO ARCHITECT. ELEMENTS OF STRUCTURE SHOWN ARE INDICATIVE AND FOR GUIDANCE. FINAL DESIGN TO BE AS STRUCTURAL ENGINEERS DETAILS AND SPECIFICATION.

PROJECT
DWYGYFLCHI
for CARTREFI CONWY

DRAWING TITLE
2P1B FLATS (Plots 11 & 12)

SCALE	DATE	DRAWN	CHECKED
As @A3	20/12/24	OR	SV
-indicated- DRAWING STATUS			
PLANNING			

JOB No	DRAWING No	REVISION
C992	061	D


AG | **A** AINSLEY GOMMON ARCHITECTS

THE OLD POLICE STATION, 15 GLYNNE WAY, HAWARDEN, CH5 3NS
Tel: 01244 537 100 | wales@agarchitects.co.uk | www.agarchitects.co.uk

Ainsley Gomon Architects Ltd. Registered in England & Wales No. 4187948
Registered Office: 1 Price Street, Hamilton Square, Birkenhead CH41 6JN

PRINTED: 11/09/2025 16:32:56

A3

 

VISUAL SCALE 1:100 @ A3