



GROUND FLOOR
SCALE: 1:50

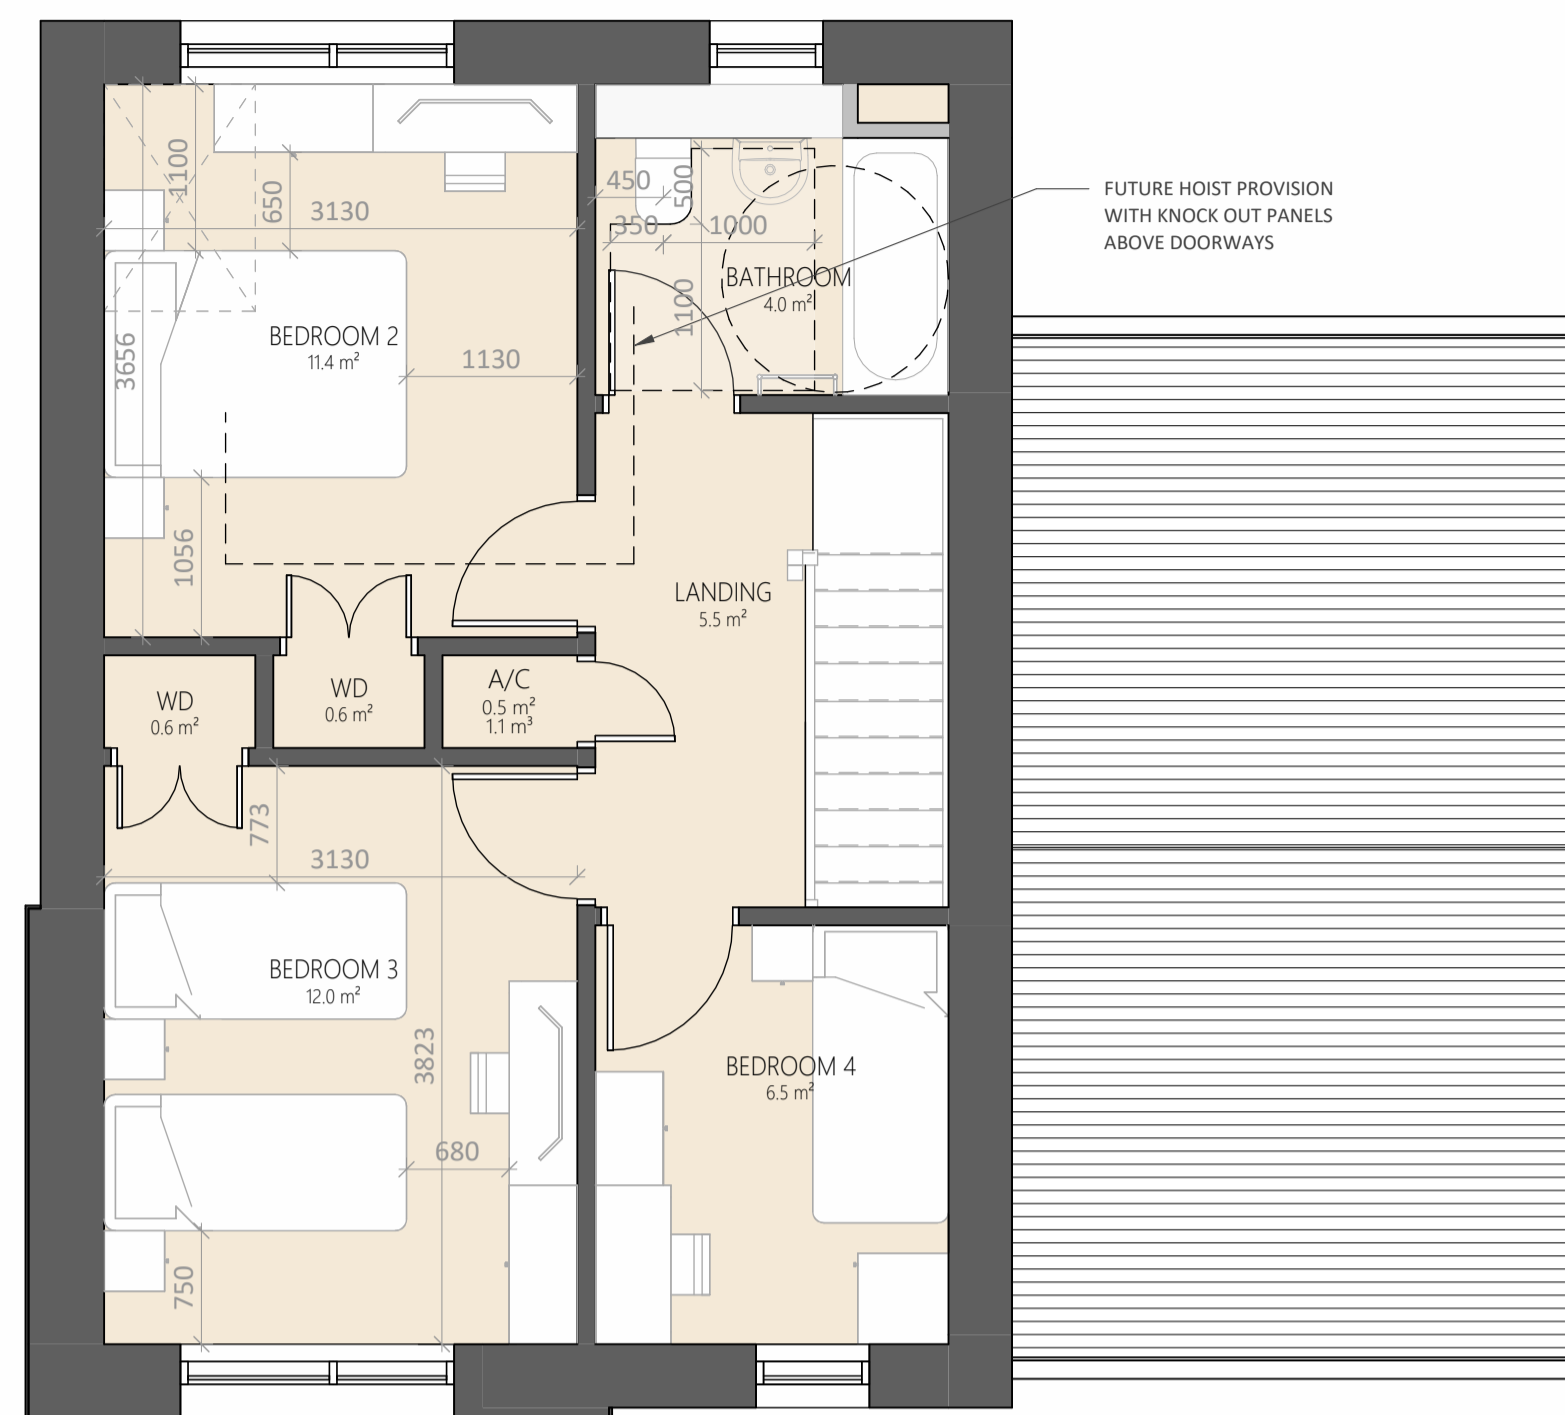

FIRST FLOOR
SCALE: 1:50

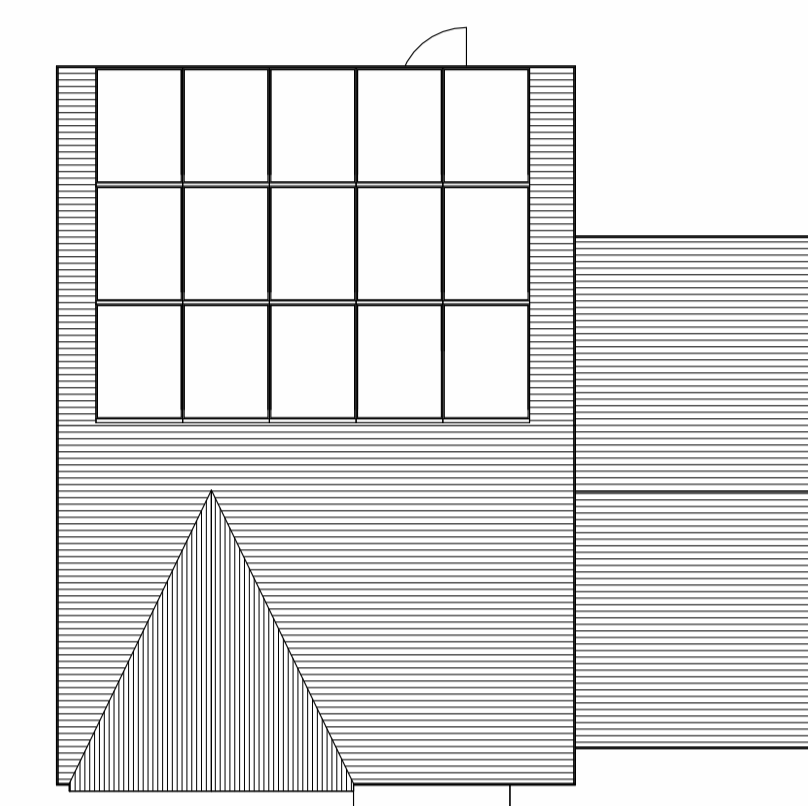

ROOF
SCALE: 1:100
PV'S TO FRONT OF PLOTS : 27
PV'S TO REAR OF PLOTS : 1, 37 & 38

MATERIAL SCHEDULE

- RENDER
- TILE ROOF
- WINDOW/DOORS
- CEDRAL - CLADDING BLUE GREY
- CEDRAL - CLADDING GREY GREEN




FRONT ELEVATION PLOT 1, 27
SCALE: 1:100



SIDE ELEVATION PLOT 1, 27
SCALE: 1:100



REAR ELEVATION PLOT 1, 27
SCALE: 1:100

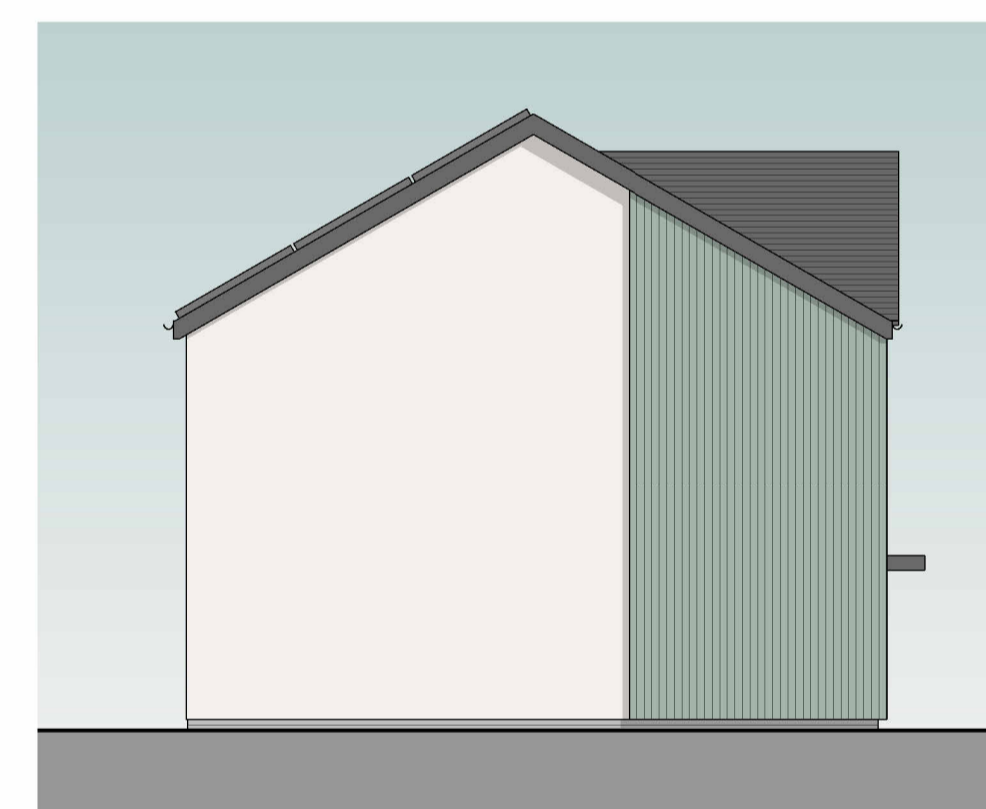

SIDE ELEVATION PLOT 1, 27
SCALE: 1:100




FRONT ELEVATION PLOT 29, 38
SCALE: 1:100



SIDE ELEVATION PLOT 29, 38
SCALE: 1:100



REAR ELEVATION PLOT 29, 38
SCALE: 1:100

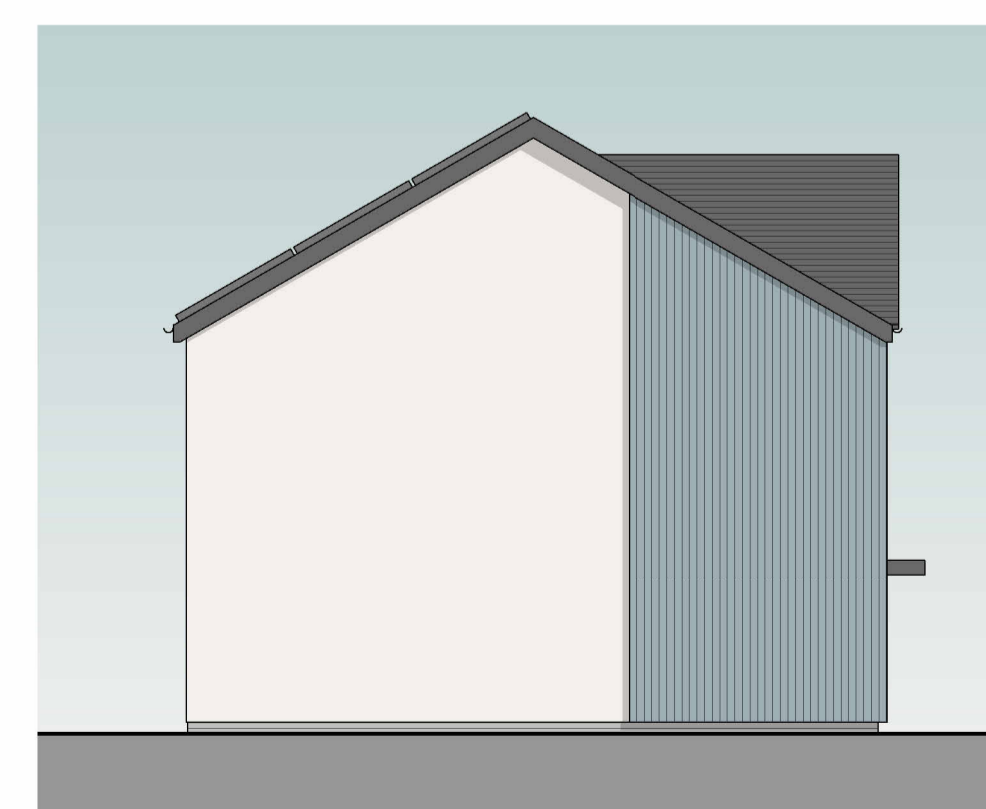


SIDE ELEVATION PLOT 29, 38
SCALE: 1:100

7P4B STORAGE (3m³)

NAME	AREA	VOLUME	COMMENTS
00 - GROUND FLOOR			
STR	1.2 m²	1.2 m³	LAUNDRY
STR	0.9 m²	0.8 m³	UNDER STAIRS
STR	0.5 m²	1.2 m³	
01 - FIRST FLOOR			
A/C	0.5 m²	1.1 m³	MINIMUM 1m² SHELVING
	3.2 m²	4.3 m³	

7P4B GIFA

FLOOR	AREA
GROUND FLOOR	67.2 m²
FIRST FLOOR	46.5 m²
	113.8 m²

 

www.saer.wales | 01492 472478 | studio@saer.wales

THIS DRAWING IS COPYRIGHT OF SAER ARCHITECTS LIMITED. CHECK ALL DIMENSIONS ON SITE. DISCREPANCIES TO BE NOTIFIED TO ARCHITECT. ELEMENTS OF STRUCTURE SHOWN ARE INDICATIVE AND FOR GUIDANCE. FINAL DESIGN TO STRUCTURAL ENGINEERS DETAILS AND SPECIFICATION.

PROJECT:
MAES MONA, AMLWCH

CLIENT:
CYNGOR SIR YNYS MON

DRAWING TITLE:
7P4B HOUSE PLANS
AND ELEVATIONS

DRAWING STATUS:
PLANNING STATUS:
S3

DRAWING No:
MMA-SAL-07-ZZ-DR-A-0017 PROJECT No:
P1139

SCALE:
As indicated@A1 REVISION:
P2