


General Notes:
 - This drawing is copyright, reserved and remains the property of the contractor.
 - All levels and dimensions are to be checked on site by the contractor prior to foundation, and any discrepancies must be reported immediately to the Architect.
 - Dimensions are to be read off this drawing and not from the site.
 - All work to be executed in strict accordance with the British Standards/ specified, all materials are to be used in accordance with the drawings.

PLANNING

Rev. No. / Date / Description

Track

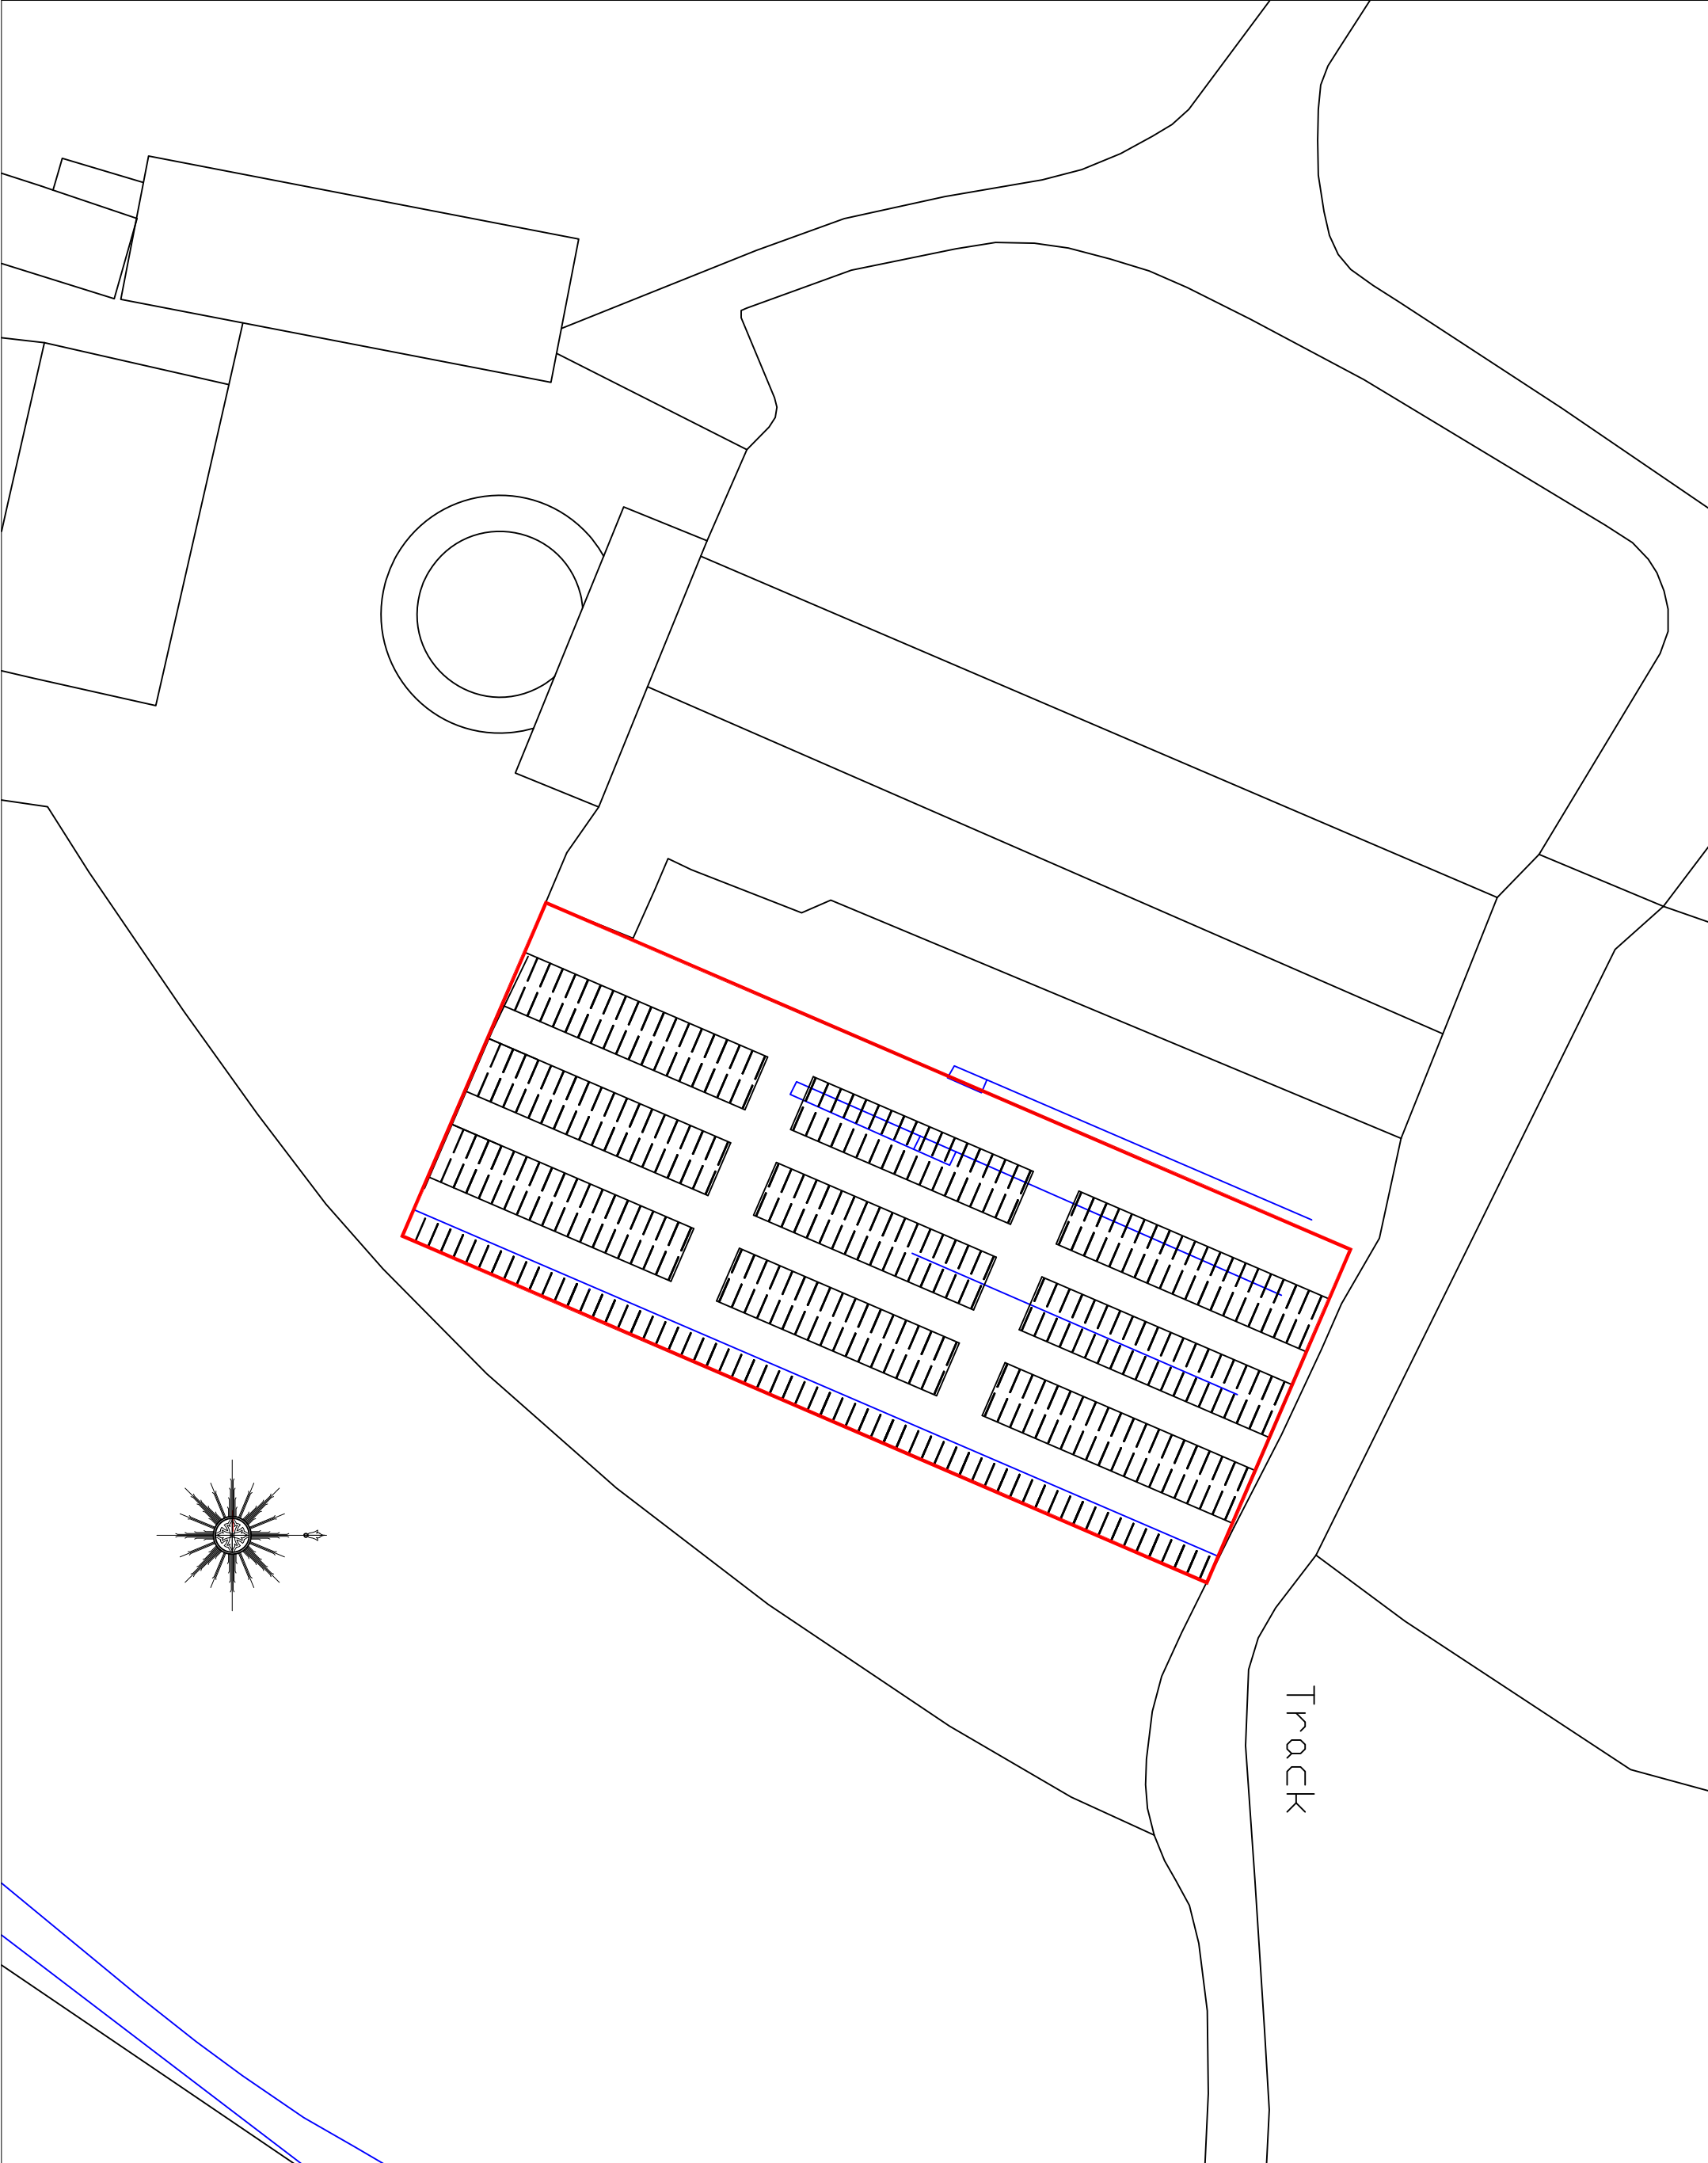

THIS IS A TRUE COPY OF THE DRAWING REFERRED TO IN THE APPLICATION.
 DATE:
 SIGNED:



Client: Grass Converters Ltd

Project: Bryn Celli Ddu
 Llondaniel, Ynys Mon
 LL61 6EQ

Site: PROPOSED SITE PLAN

Date:	2023.02.01	Scale:	SCALE:1:5000A3
Drawn By:	EP	Checked By:	/
Drawing No.:	2302/00/02	Rev. No.:	PL