


GROUND FLOOR


SCALE: 1:50

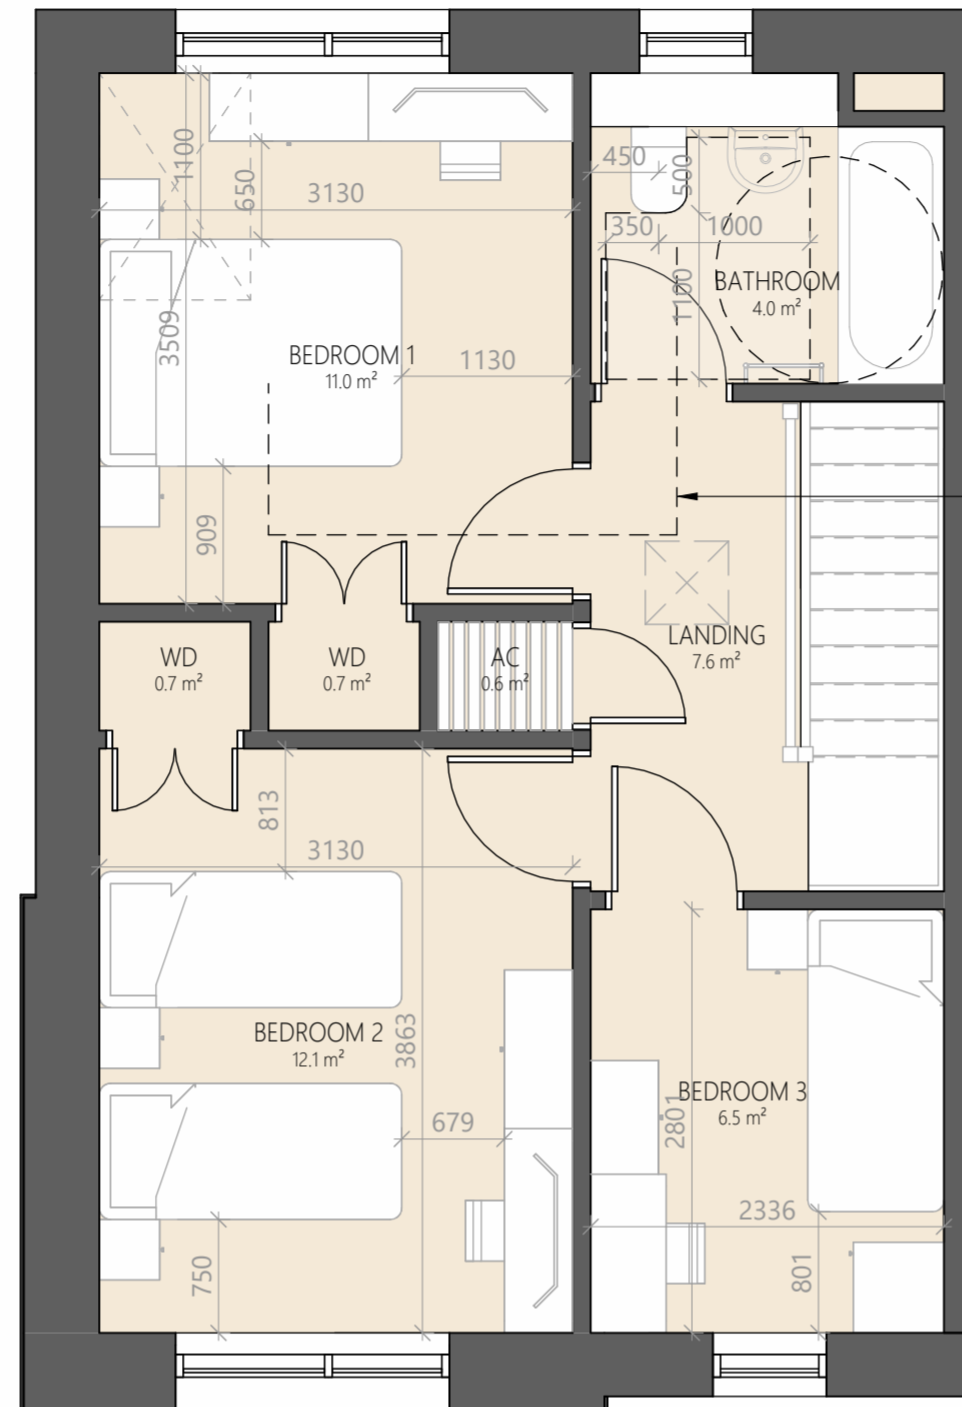

FIRST FLOOR

SCALE: 1:50

PV'S TO FRONT AND BACK OF PLOTS : 6, 7, 30 & 31
 PV'S TO FRONT OF PLOTS : 14, 15, 28 & 29

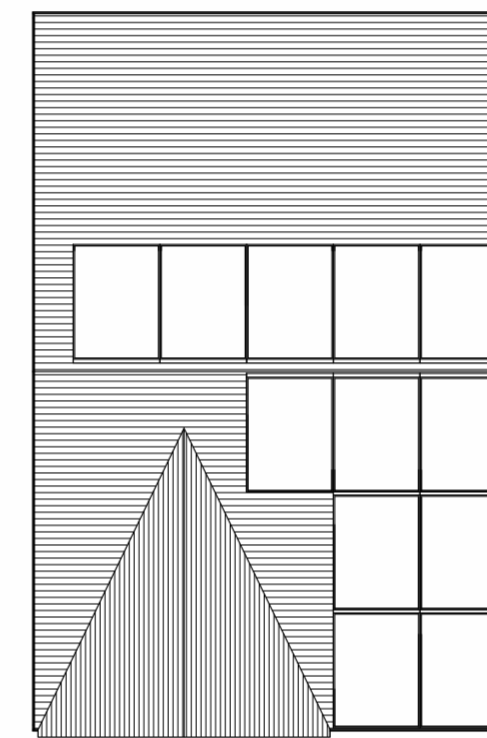

ROOF PLAN

SCALE: 1:100

MATERIAL SCHEDULE


- RENDER
- TILE ROOF
- WINDOW/DOORS
- CLADDING TIMBER

SP3B STORAGE (2.5m³)

NAME	AREA	VOLUME	COMMENTS
00 - GROUND FLOOR			
STR	0.3 m²	0.7 m³	
STR	0.5 m²	1.2 m³	
STR	1.8 m²	4.4 m³	
01 - FIRST FLOOR			
AC	0.6 m²	1.5 m³	
	3.2 m²	7.7 m³	


SP3B GIFA

FLOOR	AREA
GROUND FLOOR	46.5 m²
FIRST FLOOR	46.5 m²
	93.0 m²

 

FRONT ELEVATION

SCALE: 1:100

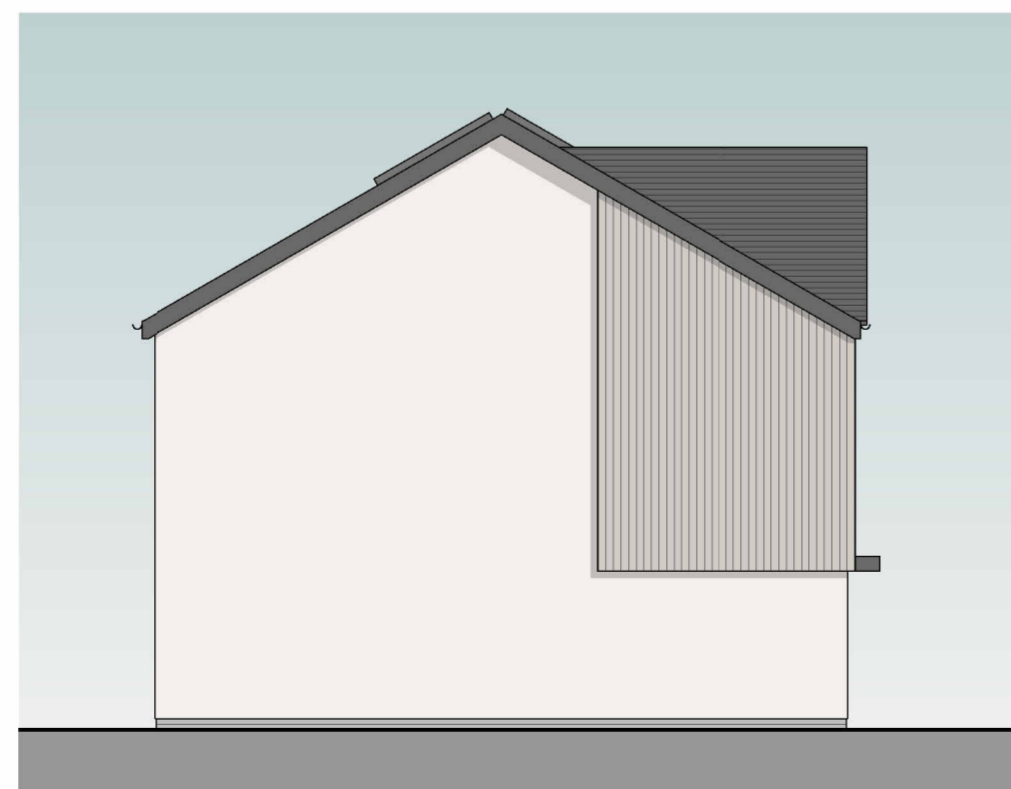


SIDE ELEVATION PLOTS 6, 14, 30 & 39

SCALE: 1:100



REAR ELEVATION

SCALE: 1:100

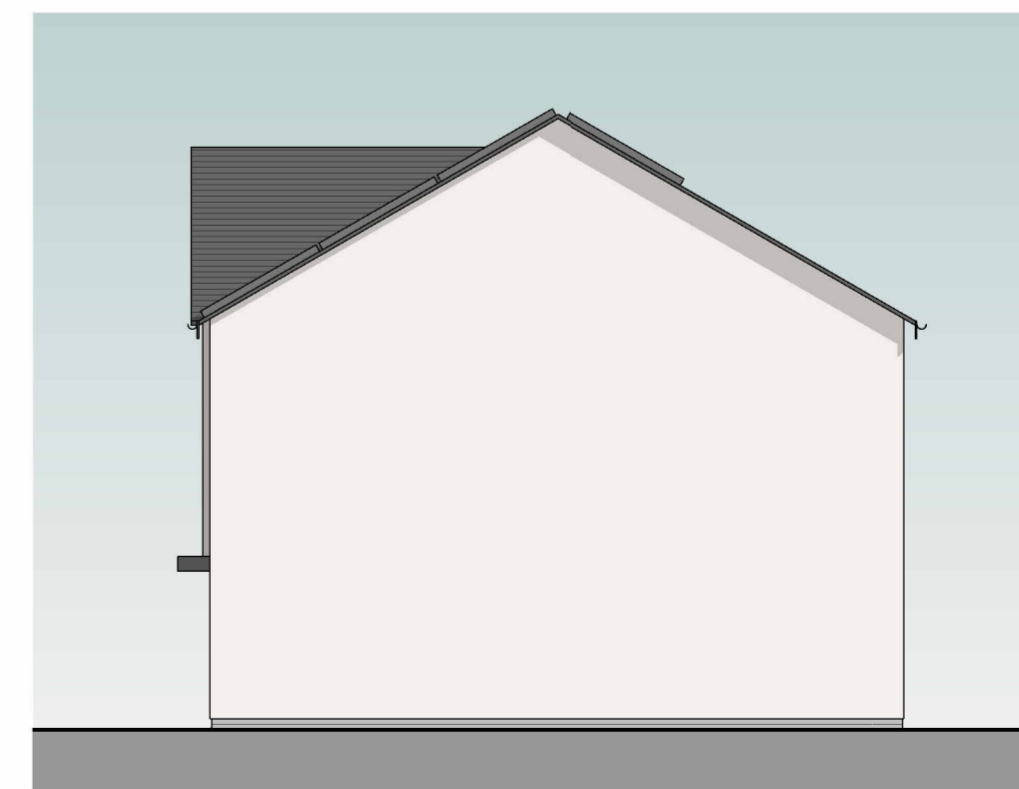

SIDE ELEVATION PLOTS 7, 15, 31 & 40

SCALE: 1:100



www.saer.wales | 01492 472478 | studio@saer.wales

THIS DRAWING IS COPYRIGHT OF SAER ARCHITECTS LIMITED. CHECK ALL DIMENSIONS ON SITE. DISCREPANCIES TO BE NOTIFIED TO ARCHITECT. ELEMENTS OF STRUCTURE SHOWN ARE INDICATIVE AND FOR GUIDANCE. FINAL DESIGN TO STRUCTURAL ENGINEERS DETAILS AND SPECIFICATION.

PROJECT:
MAES MONA, AMLWCH

CLIENT:
CYNGOR SIR YNYS MON

DRAWING TITLE:
SP3B HOUSE PLANS AND ELEVATIONS

DRAWING STATUS:	STATUS:
PLANNING	S3
DRAWING No:	PROJECT No:
MMA-SAL-06-ZZ-DR-A-0016	P1139
SCALE:	REVISION:
As indicated@A2	P2