



Area Schedule (GIA) 5P3B WIDE	
Level	Area

0 - GROUND FLOOR	47.06 m ²
01 - FIRST FLOOR	47.06 m ²
94.12 m ²	

-  Bird Box
-  Bat Box

Refer to Fenton +
Reece Drawings

D	PAC ISSUE	11.09.25	ED
C	UPDATED SET	29.08.25	ED
B	UPDATED SET	18.07.25	ED
A	UPDATED SET	15.01.25	ED

REV	DESCRIPTION	DATE	BY
-----	-------------	------	----

THIS DRAWING IS THE COPYRIGHT OF AINSLEY GOMMON ARCHITECTS. CHECK ALL DIMENSIONS ON SITE. DISCREPANCIES TO BE NOTIFIED TO ARCHITECT. ELEMENTS OF STRUCTURE SHOWN ARE INDICATIVE AND FOR GUIDANCE. FINAL DESIGN TO BE AS STRUCTURAL ENGINEERS DETAILS AND SPECIFICATION.

PROJECT
DWYGYFLCHI
for CARTREFI CONWY

DRAWING TITLE
5P3B HOUSE WIDE (Plot 6)

SCALE	DATE	DRAWN	CHECKED
As @A3	21/12/24	OR	SV
-indicated DRAWING STATUS	PLANNING		


JOB No	DRAWING No	REVISION
C992	080	D

AG

**AINSLEY GOMMON**
ARCHITECTS

THE OLD POLICE STATION, 15 GLYNNE WAY, HAWARDEN, CH5 3NS
Tel: 01244 537 100 | wales@agarchitects.co.uk | www.agarchitects.co.uk

Ainsley Gomon Architects Ltd. Registered in England & Wales No. 4187948
Registered Office: 1 Price Street, Hamilton Square, Birkenhead CH41 6JN

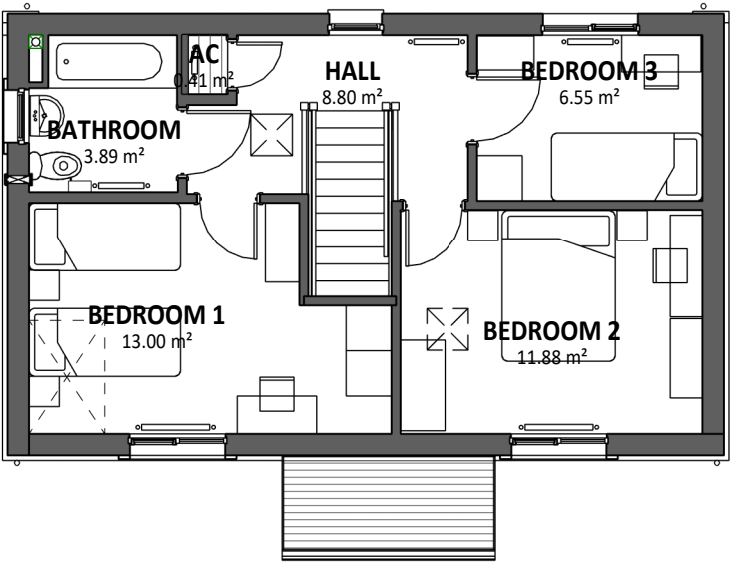


FIRST FLOOR PLAN

SCALE: 1 : 100




FRONT ELEVATION

SCALE: 1 : 100

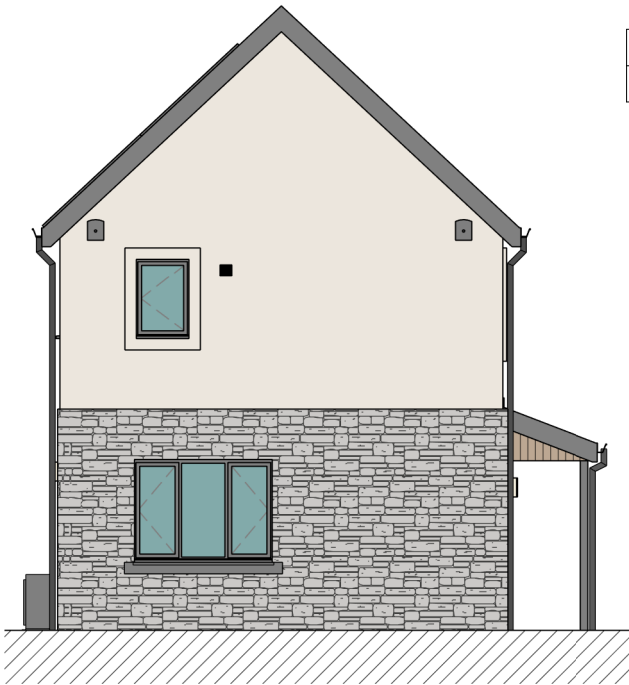

SIDE ELEVATION A

SCALE: 1 : 100

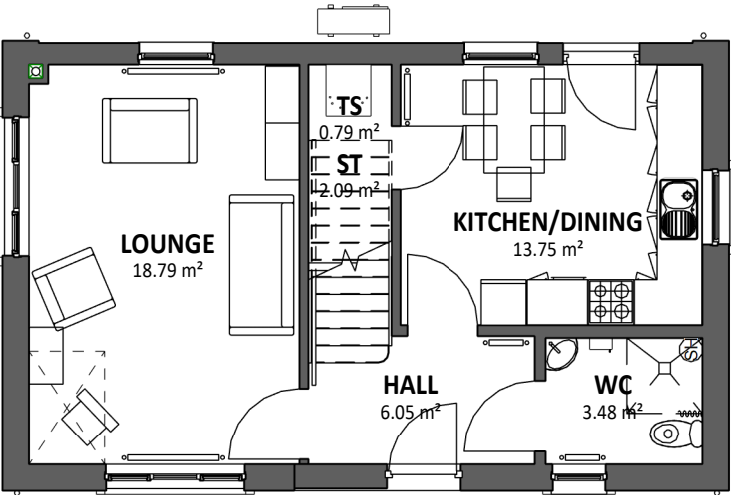


GROUND FLOOR PLAN

SCALE: 1 : 100




REAR ELEVATION

SCALE: 1 : 100

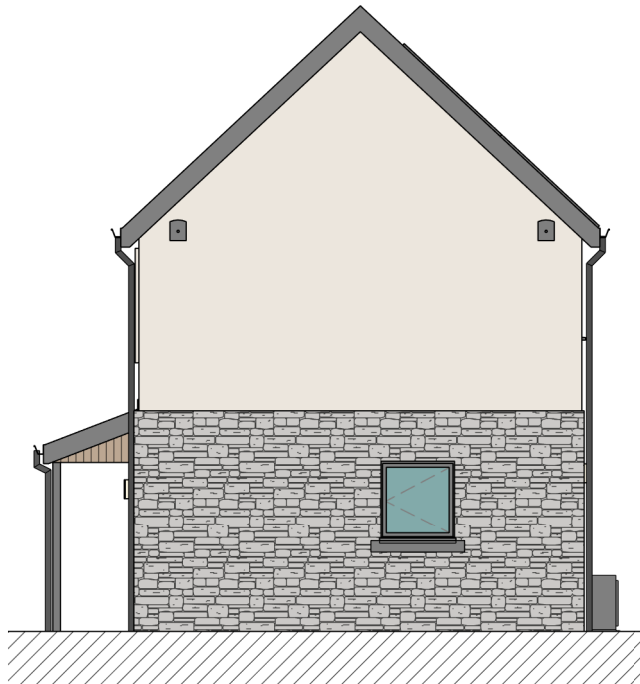

SIDE ELEVATION B

SCALE: 1 : 100

 

VISUAL SCALE 1:100 @ A3