


General Notes:


- This drawing is copyright, reserved and remains the property of the Architect.
- All levels and dimensions are to be checked on site by the contractor prior to fabrication, and any discrepancies must be reported immediately to the Architect.
- Dimensions are to be read off this drawing and not from the photographs.
- All work to be executed in strict accordance with the specifications and standards of the British Standards/industry self standards and must conform to applicable codes of the relevant authorities.
- All work to be completed with all necessary safety measures in conjunction with all other documents.

PLANNING

No. / Date / P. / Plan

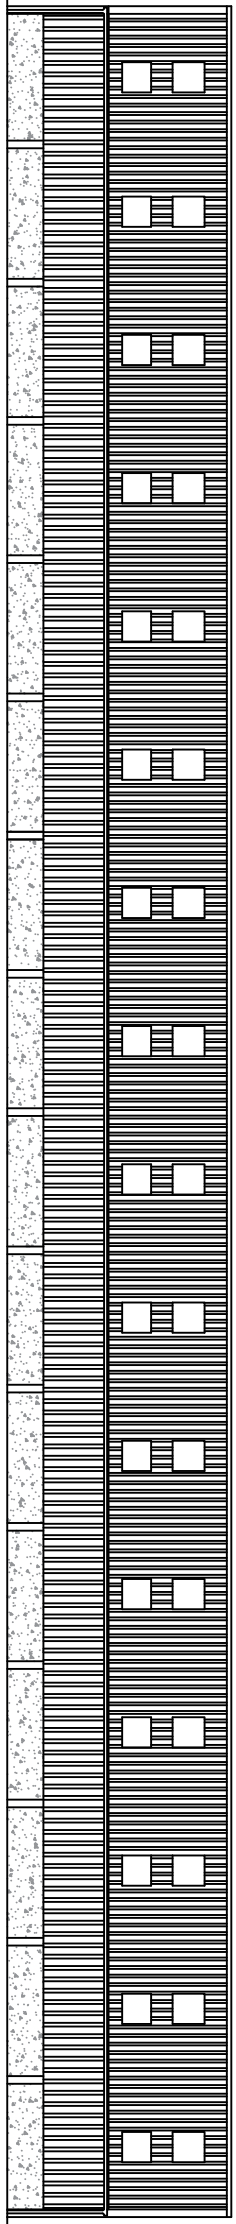


East Elevation

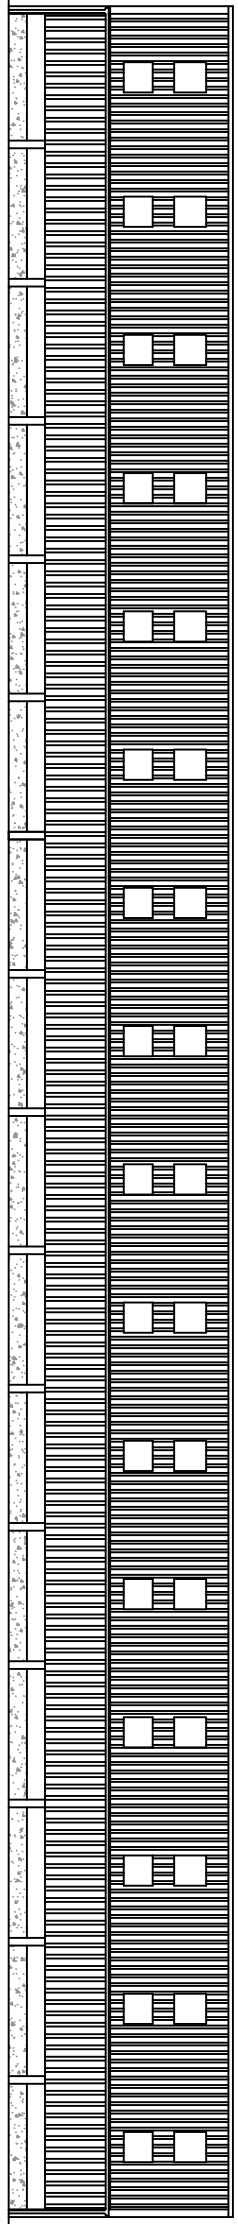


West Elevation

Description of the Proposal Building
Roof Cladding: Profile 6 Cement Sheets
Side & Gable Cladding: 6" x 1" Treated Timber Boarding
Walls: Concrete Pre-cast Panels

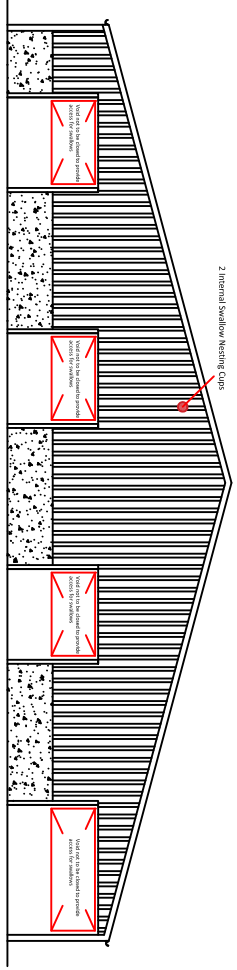

North Elevation

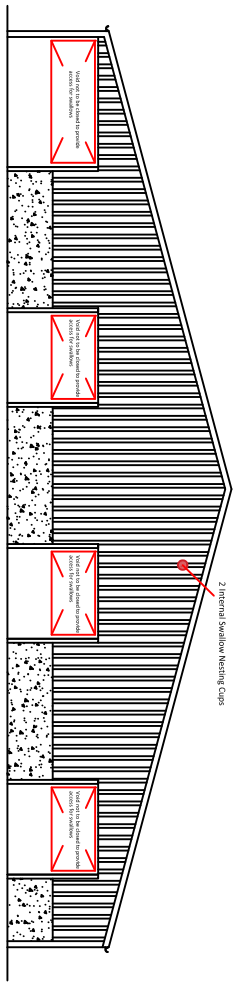

South Elevation

THIS IS A TRUE COPY OF THE DRAWING REFERRED TO IN THE APPLICATION.
 DATE:
 SIGNED:



Client:
Gross Converters Ltd

Project:
Bryn Celli Ddu
Llondanietel, Ynys Mon
LL61 6EQ

Title:
PROPOSED ELEVATIONS

Date:	2023.02.01	Scale:	SCALE:1:250&A3
Drawn By:	EP	Checked By:	/
Drawing No.:	2302/00/10	Rev:	PL