
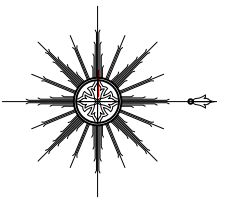


General Notes:  
- This drawing is copyright, reserved and remains the property of the Architect.  
- All levels and dimensions are to be checked on site by the contractor prior to foundation, and any discrepancies must be reported immediately to the Architect.  
- Dimensions are to be read off this drawing and not from the site.  
- All work to be executed in strict accordance with the British Standards/Methods of working and the need in conjunction with all other documents.

**PLANNING**

No. / Date / Rev.

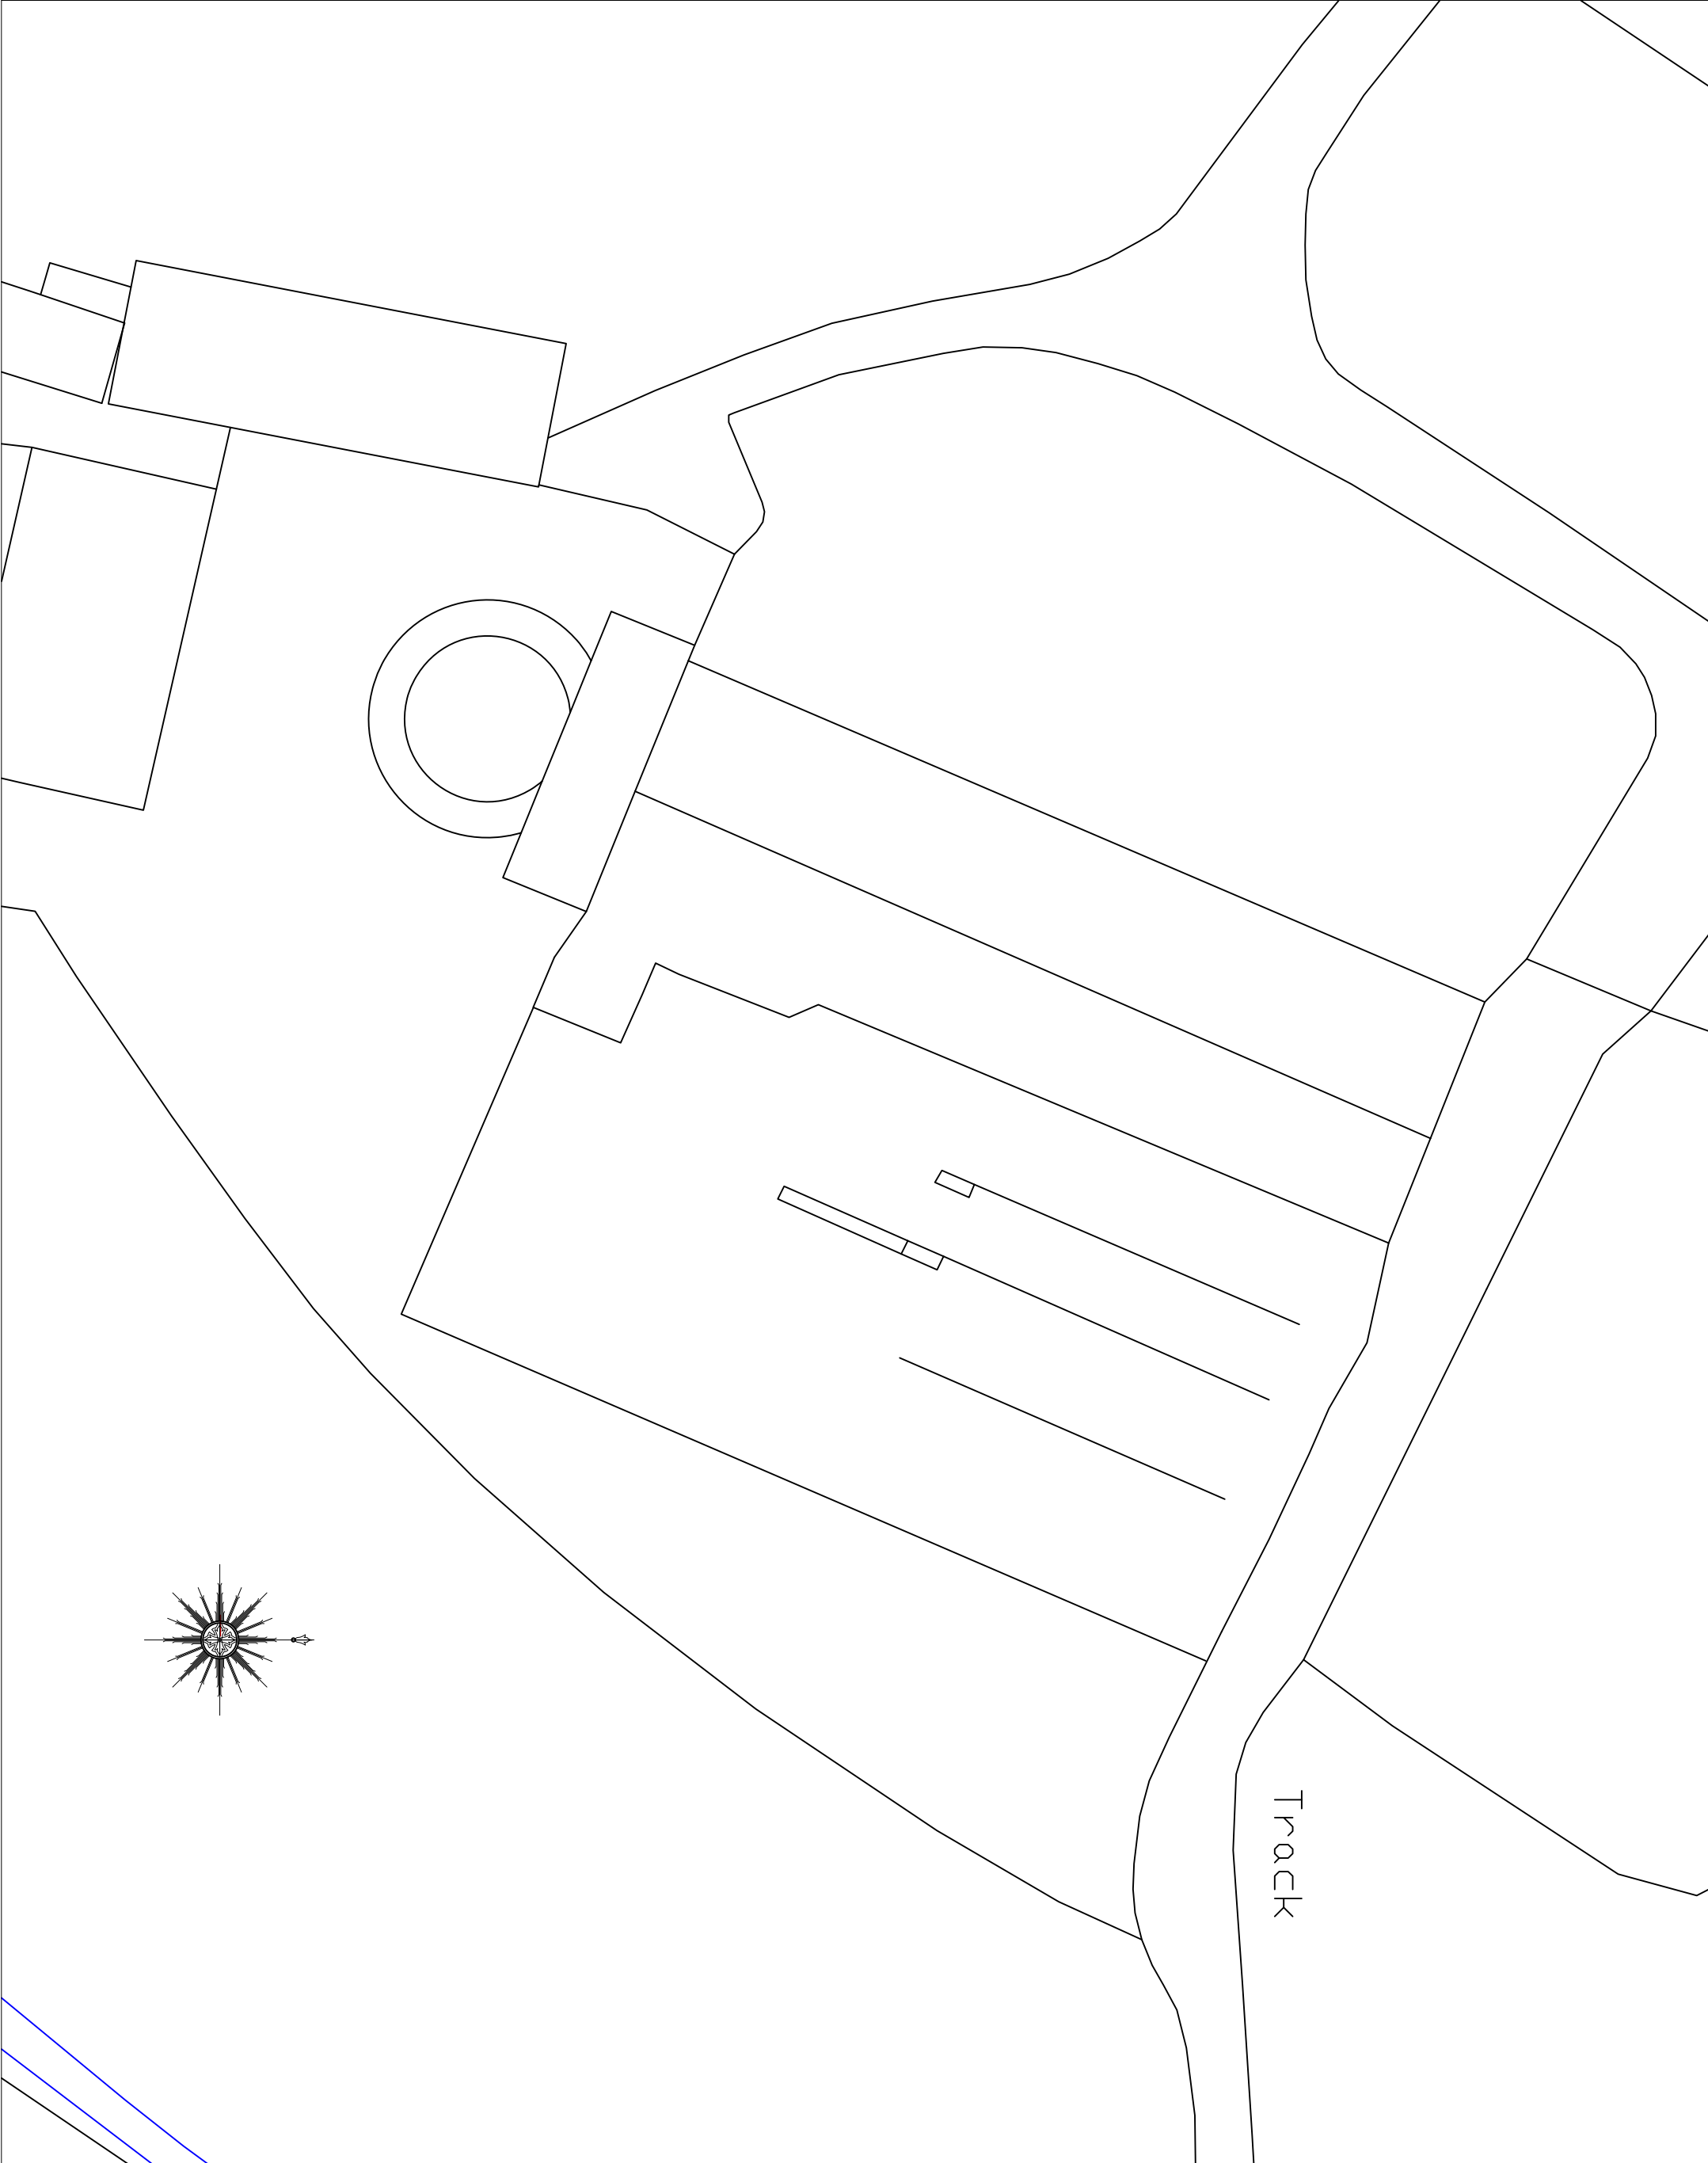

THIS IS A TRUE COPY OF THE DRAWING REFERRED TO IN THE APPLICATION.  
DATE: .....  
SIGNED: .....



Client: Grass Converters Ltd

Project: Bryn Celli Ddu  
Llondanell, Yrŷs Mon  
LL61 6EQ

Site: EXISTING SITE PLAN

Date:	2023.02.01	Scale:	SCALE:1:5000A3
Drawn By:	EP	Checked By:	/
Drawing No.:	2302/000/01	Rev.:	PL