




North East Elevation
Scale 1:200

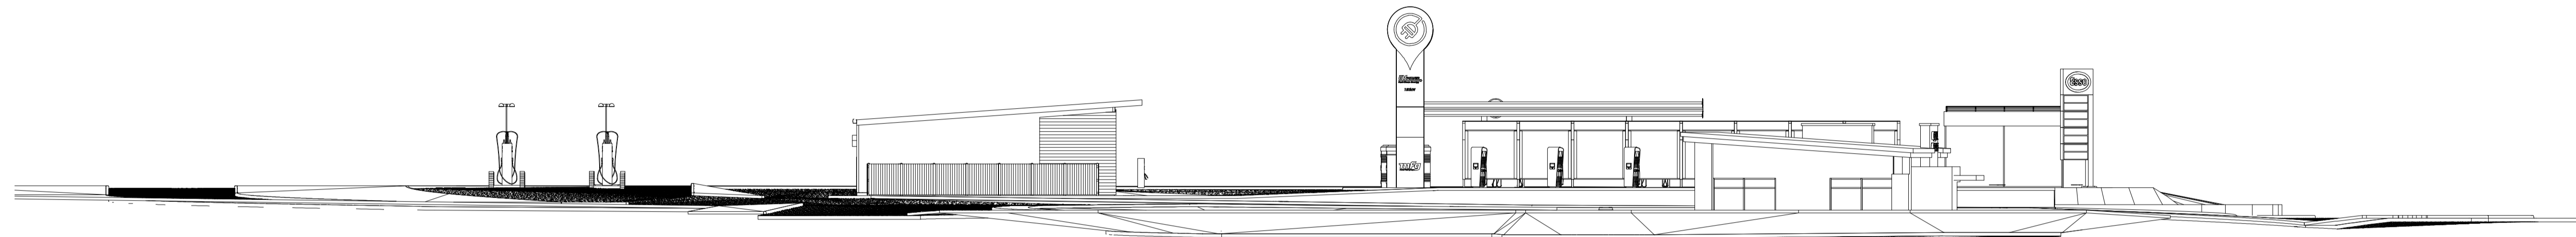

North West Elevation
Scale 1:200

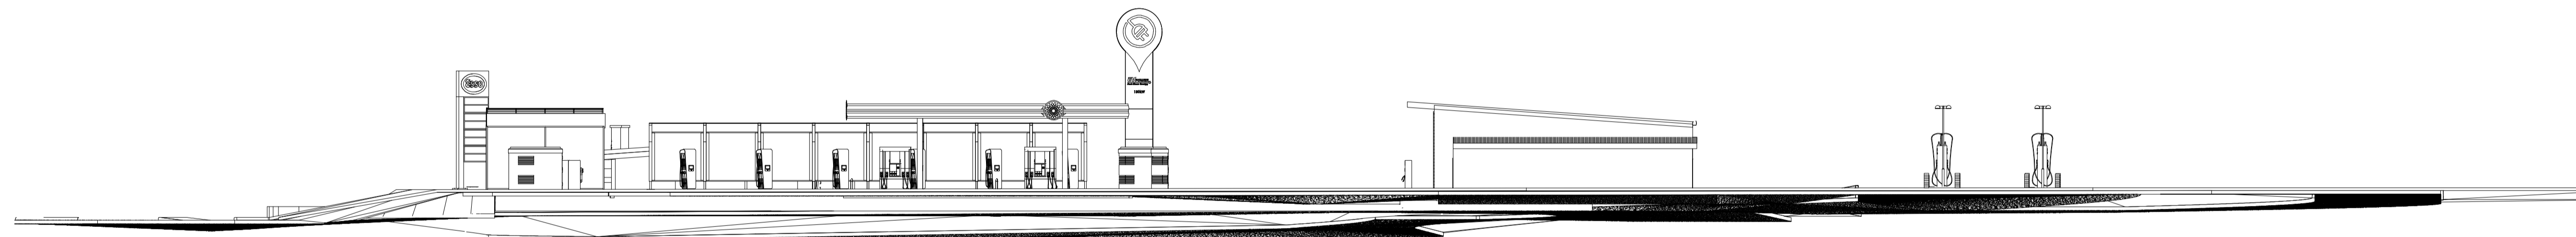

South West Elevation
Scale 1:200

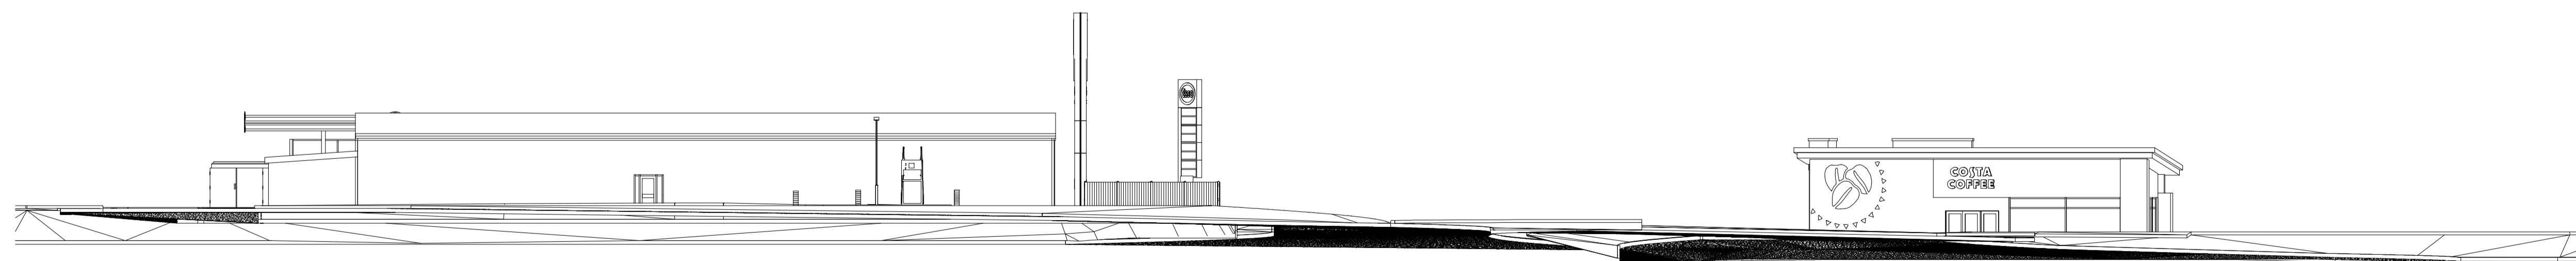

South East Elevation
Scale 1:200

MATERIALS SCHEDULE	
①	Walls - Rendered blockwork, internal and external skins. Colour : To be painted RAL 7016
②	Roof - 3 Layer felt
③	Fascia - PPC aluminium. Colour : RAL 7016 Anthracite Grey
④	Deliveries door - PPC Steel security door. Colour : RAL 7016 Anthracite Grey
⑤	2.4m high timber acoustic fence



rev	05/10/22	ELA	Drawing created.
date		by	description
CLIENT			
mfg motor fuel group		Gladstone Road 36-38 Upper Marlborough Road St Albans, AL1 3UU	
PROJECT LOCATION			
Llanberis Road Caernarfon Gwynedd			
DRAWING			
Proposed Site Elevations			
 The Cart Shed, Amberley Court, Amberley Lane, Millford, Surrey, GU8 5EB, United Kingdom Tel: +44 (0)1483 424704 Email: enquiries@wyethprojects.com © This drawing is the copyright of WYETH PROJECTS SERVICES Ltd.			
Date:	October 2022	Drawn By:	ELA
Scale:	1:200	Dwg No.:	WPS-MFG-500-P-22
		Rev:	~
			A1 original print size

PLANNING