


GROUND FLOOR
SCALE: 1 : 50

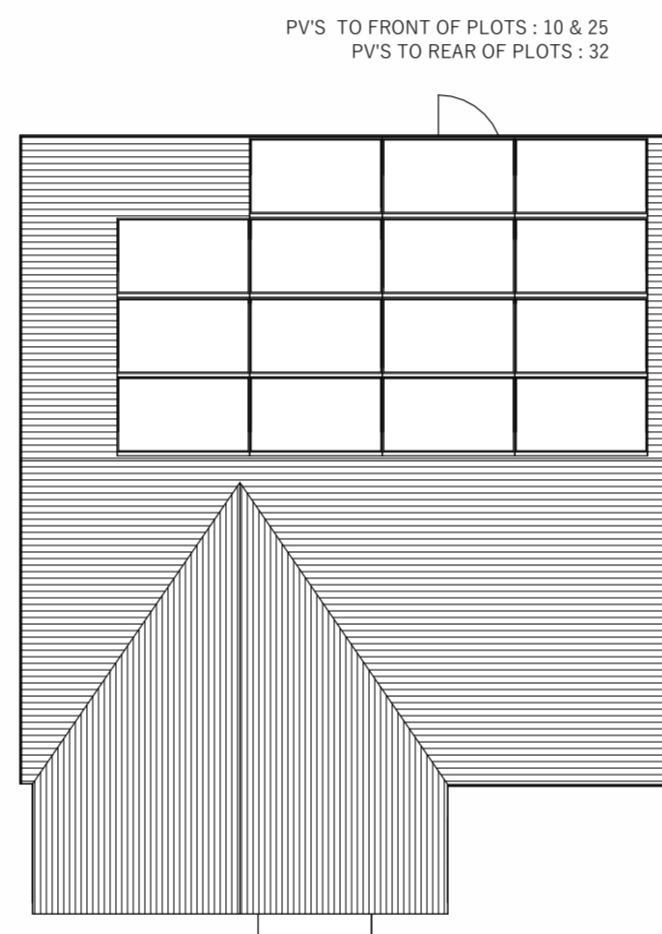


ROOF PLAN
SCALE: 1 : 100

MATERIAL SCHEDULE

- RENDER
- TILE ROOF
- WINDOW/DOORS
- CLADDING TIMBER

FLOOR	
FLOOR	AREA
GROUND FLOOR	Not Enclosed 0.0 m ²

3P2B STORAGE (2m ²)		
NAME	AREA	COMMENTS
00 - GROUND FLOOR		
STR	1.0 m ²	
AC	0.4 m ²	MINIMUM 1m ² SHELIVING
STR	0.7 m ²	
	2.1 m ²	

 

www.saer.wales | 01492 472478 | studio@saer.wales


THIS DRAWING IS COPYRIGHT OF SAER ARCHITECTS LIMITED. CHECK ALL DIMENSIONS ON SITE. DISCREPANCIES TO BE NOTIFIED TO ARCHITECT. ELEMENTS OF STRUCTURE SHOWN ARE INDICATIVE AND FOR GUIDANCE. FINAL DESIGN TO STRUCTURAL ENGINEERS DETAILS AND SPECIFICATION.

PROJECT:
MAES MONA, AMLWCH


CLIENT:
CYNGOR SIR YNYS MON

DRAWING TITLE:
3P2B BUNGALOW PLANS
AND ELEVATIONS


DRAWING STATUS: PLANNING	STATUS: S3
DRAWING No: MMA-SAL-04-ZZ-DR-A-0014	PROJECT No: P1139
SCALE: As indicated@A2	REVISION: P2

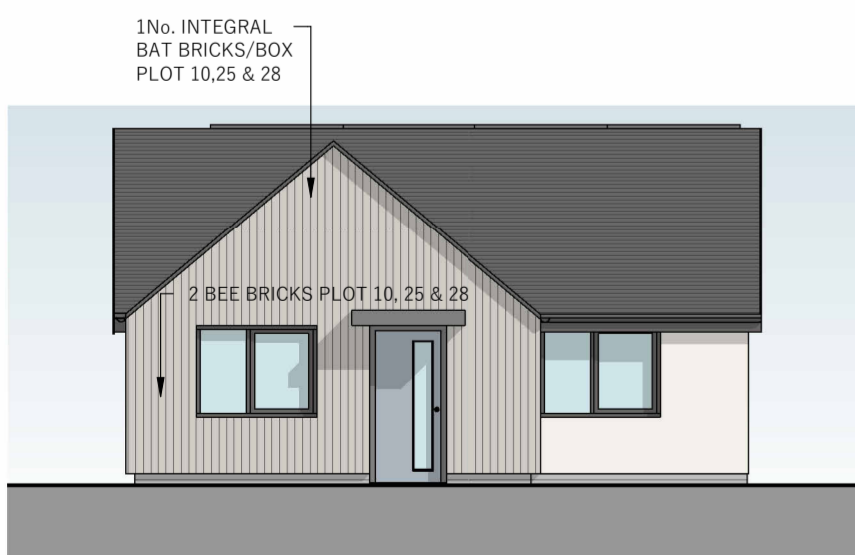


FRONT ELEVATION
PLOT 10,25 & 28
SCALE: 1 : 100

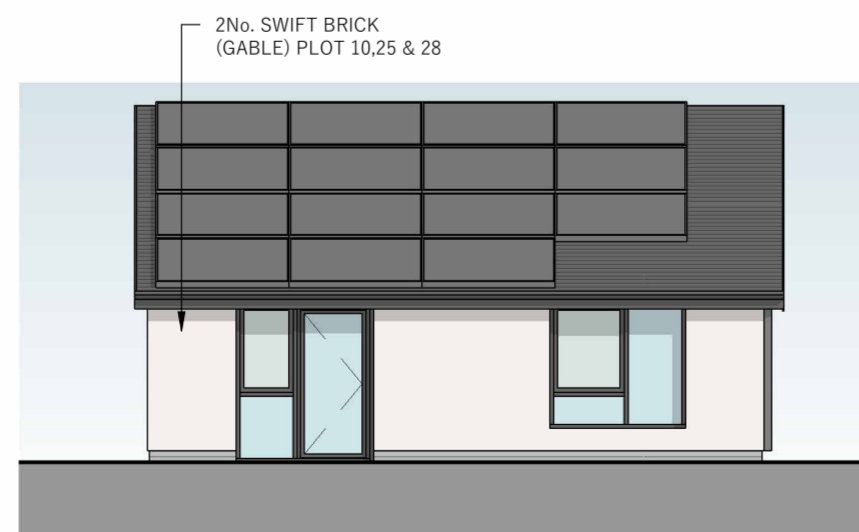

REAR ELEVATION
PLOT 10,25 & 28
SCALE: 1 : 100

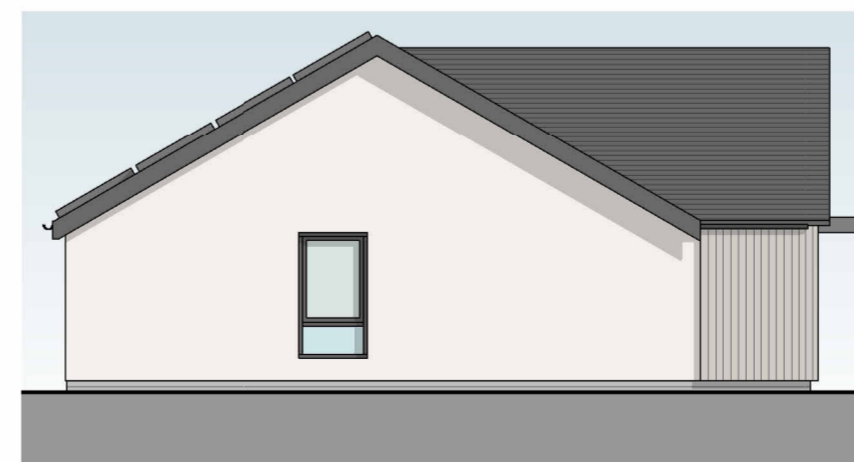

SIDE ELEVATION
SCALE: 1 : 100

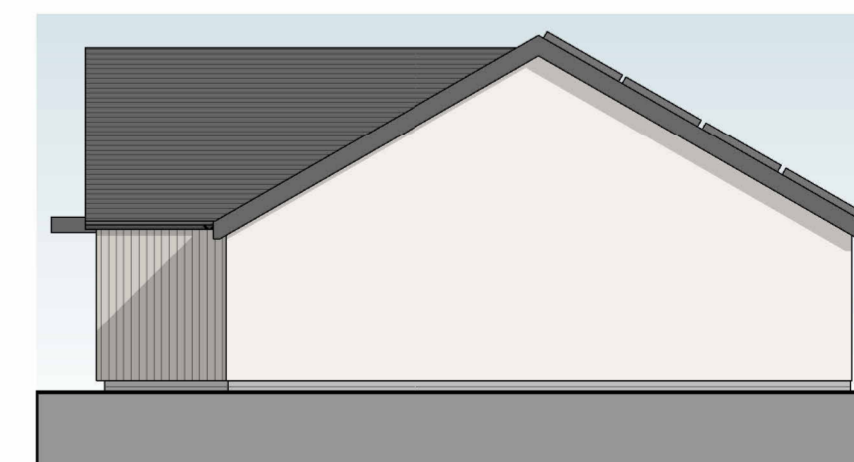

SIDE ELEVATION
SCALE: 1 : 100