





NOTES
 Copyright: All rights reserved.
 This drawing must not be reproduced without permission.
 This drawing must not be scaled. Dimensions are in millimetres unless specified.

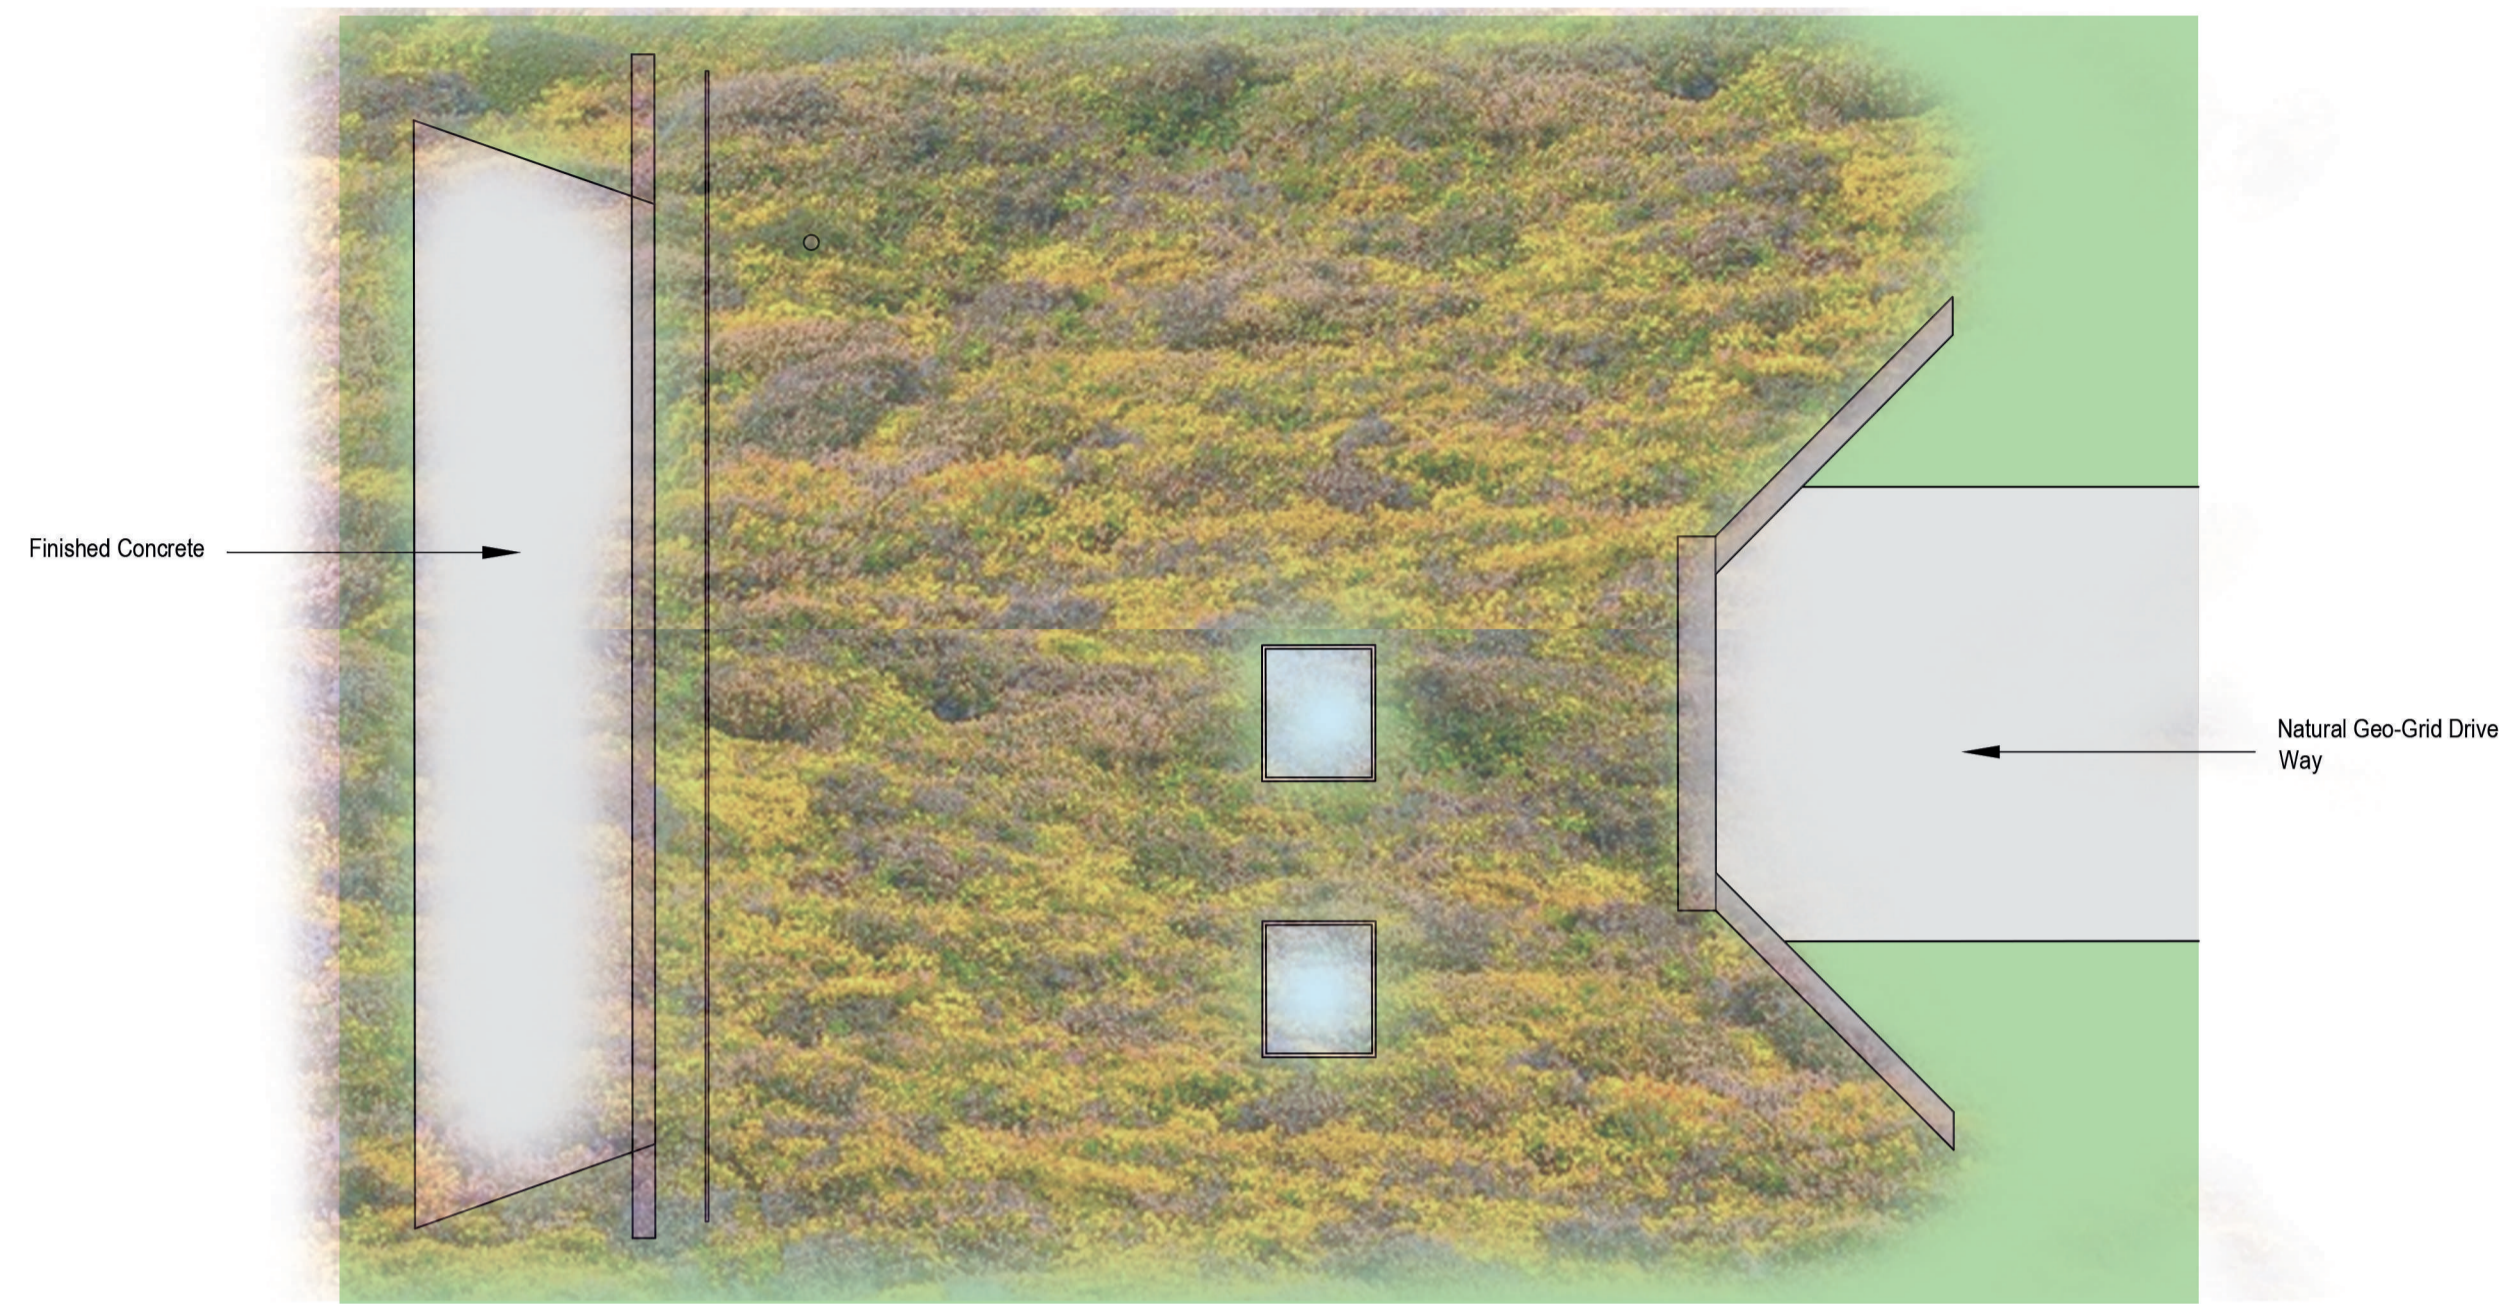


Proposed Double Bed Pod - Roof Elevation

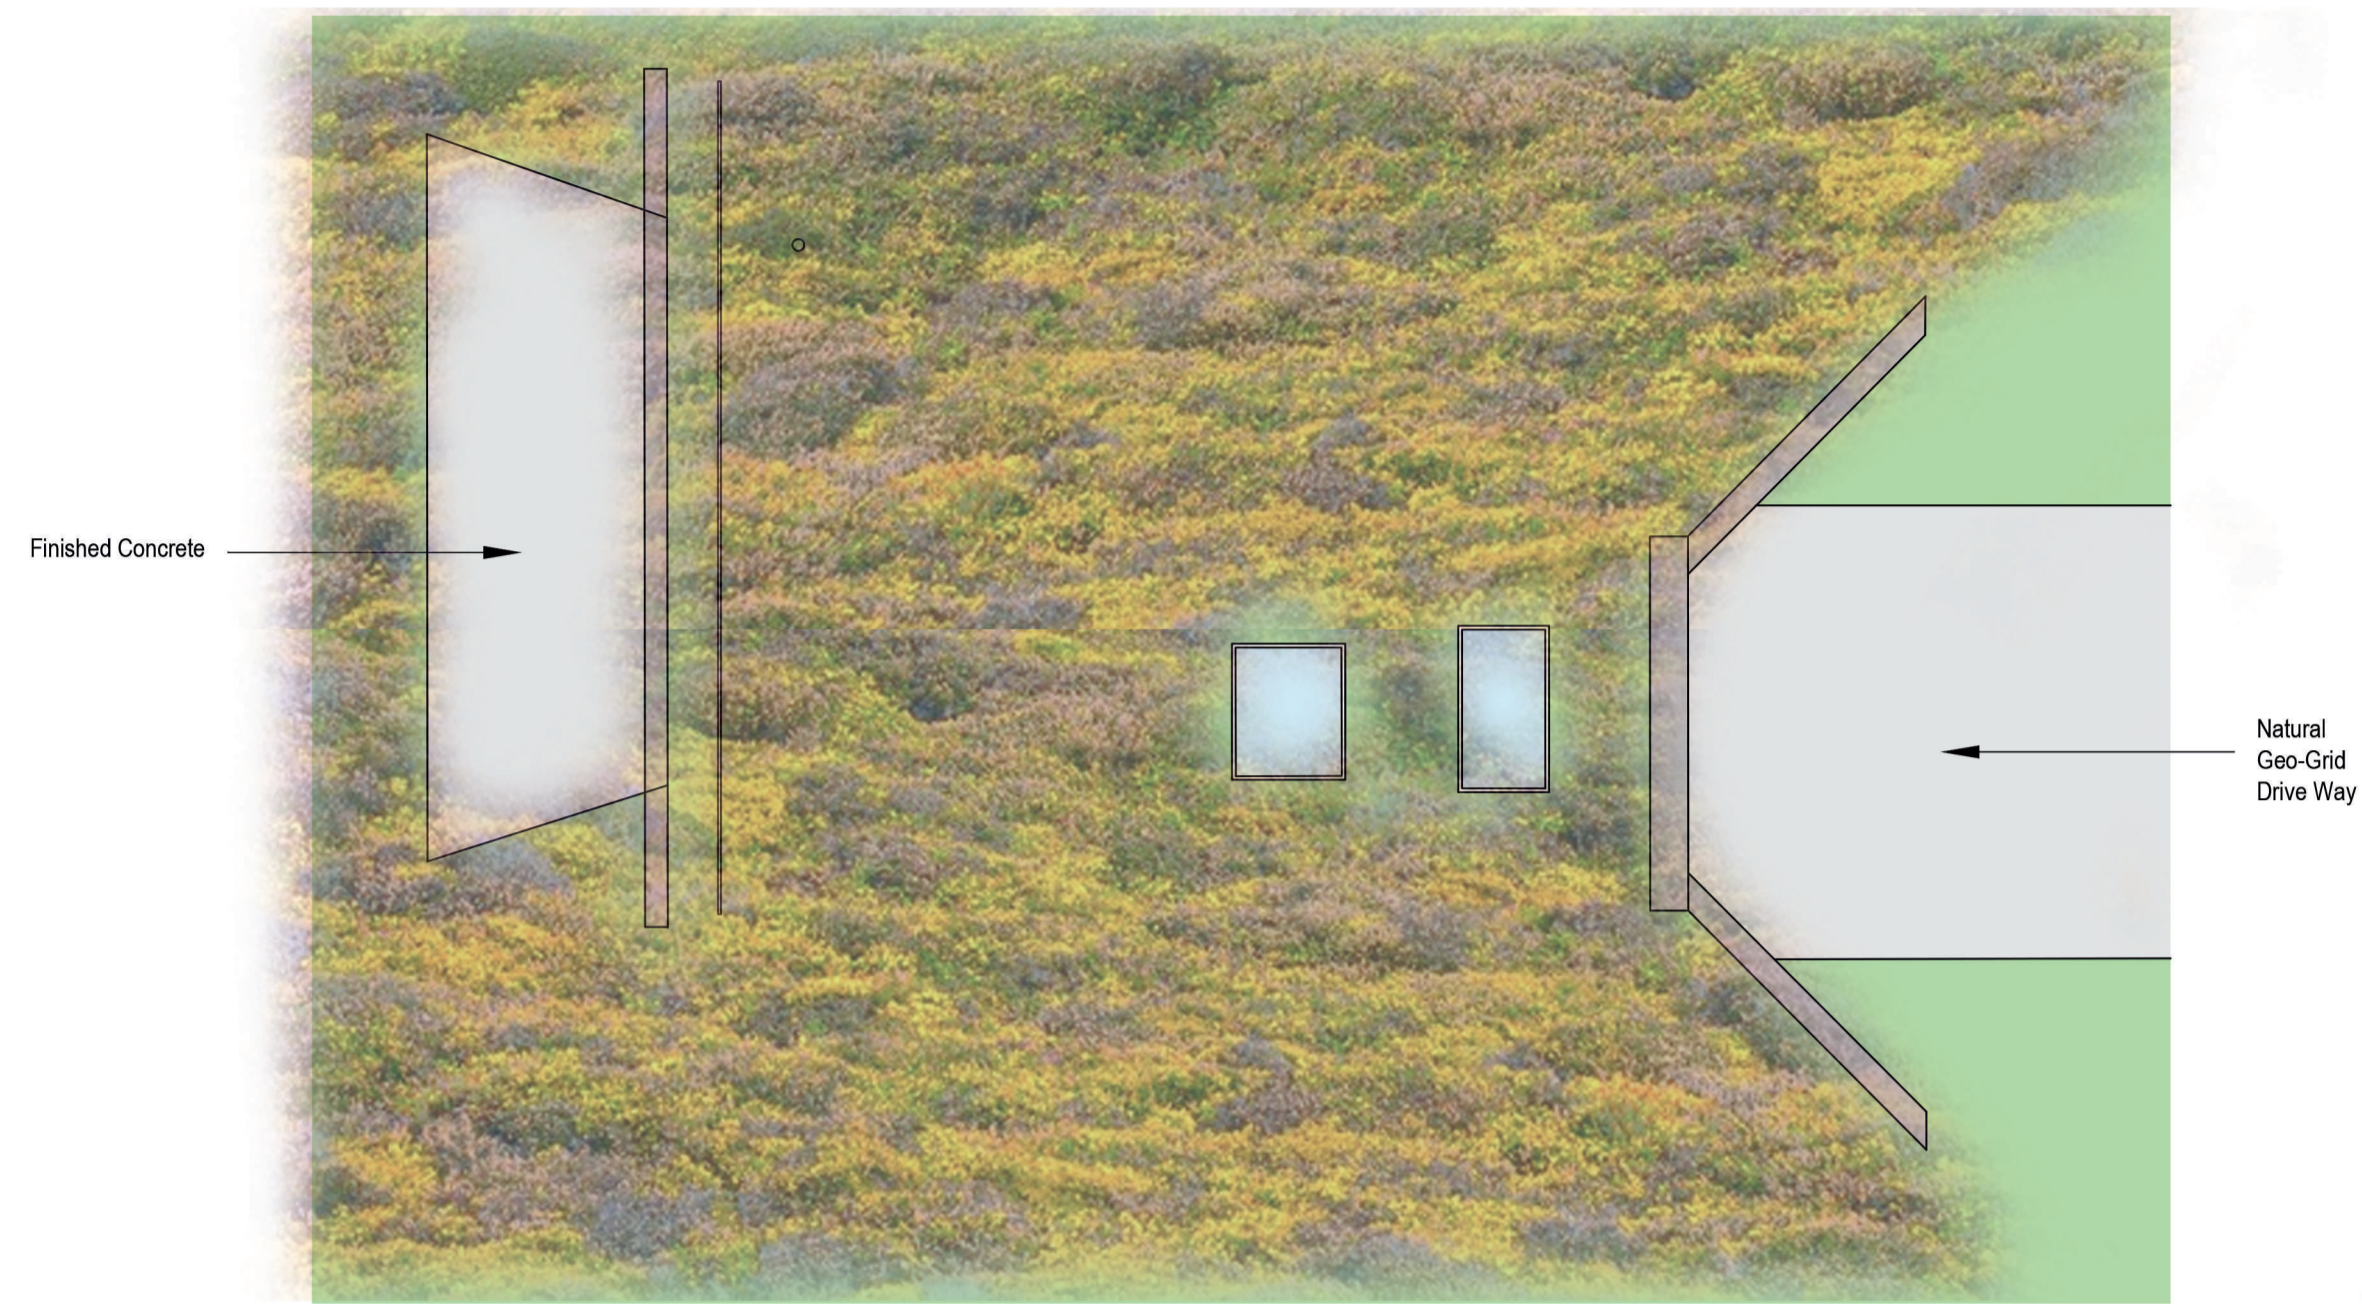


Proposed Single Bed Pod - Roof Elevation

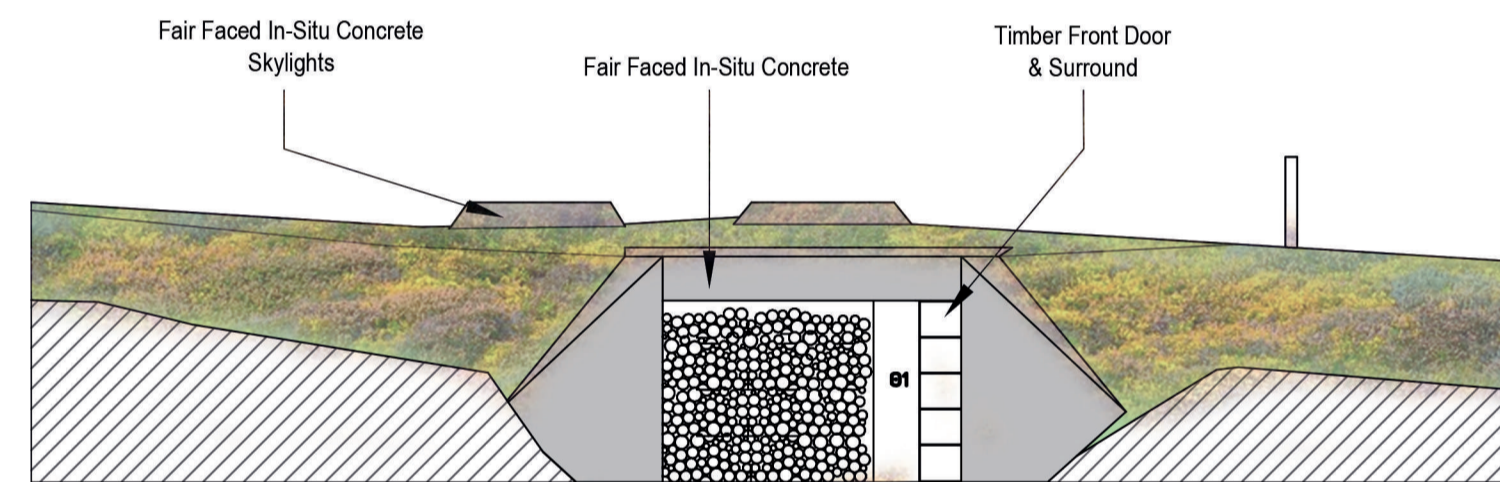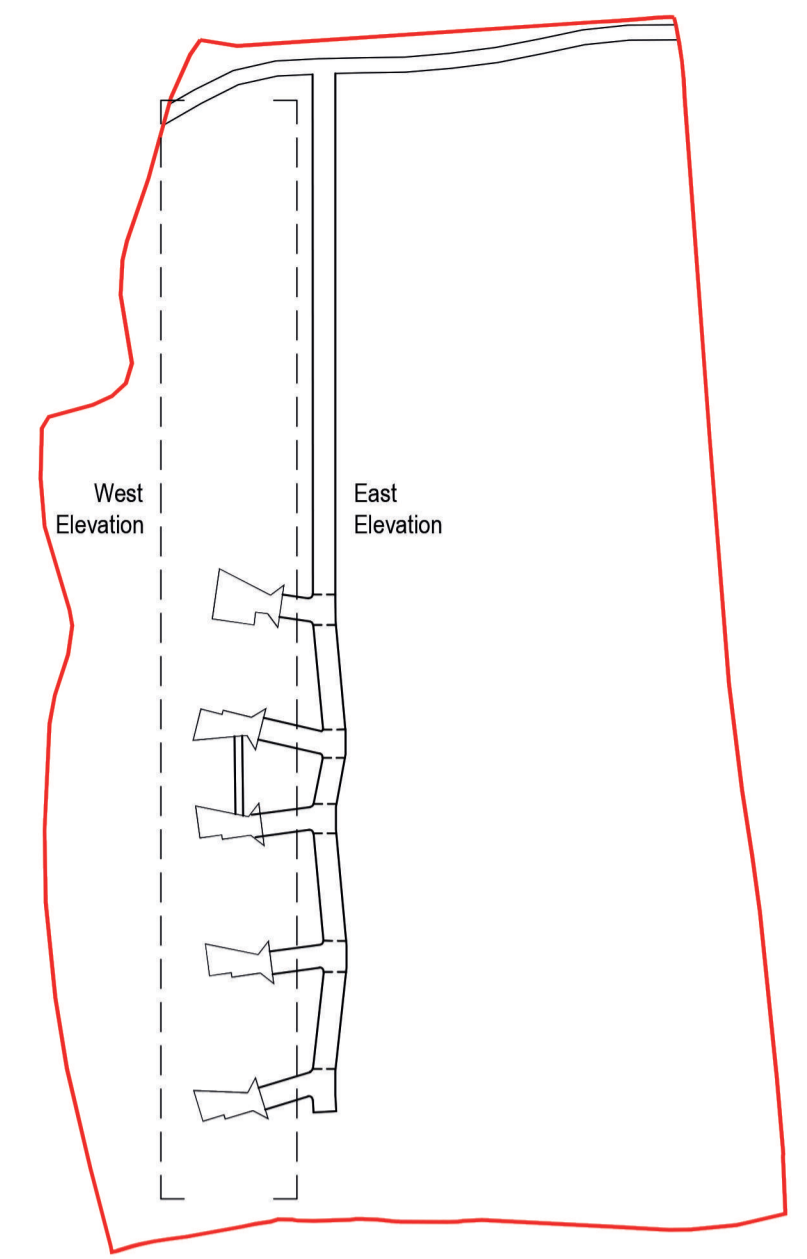


Proposed Double Bed Pod - East Elevation

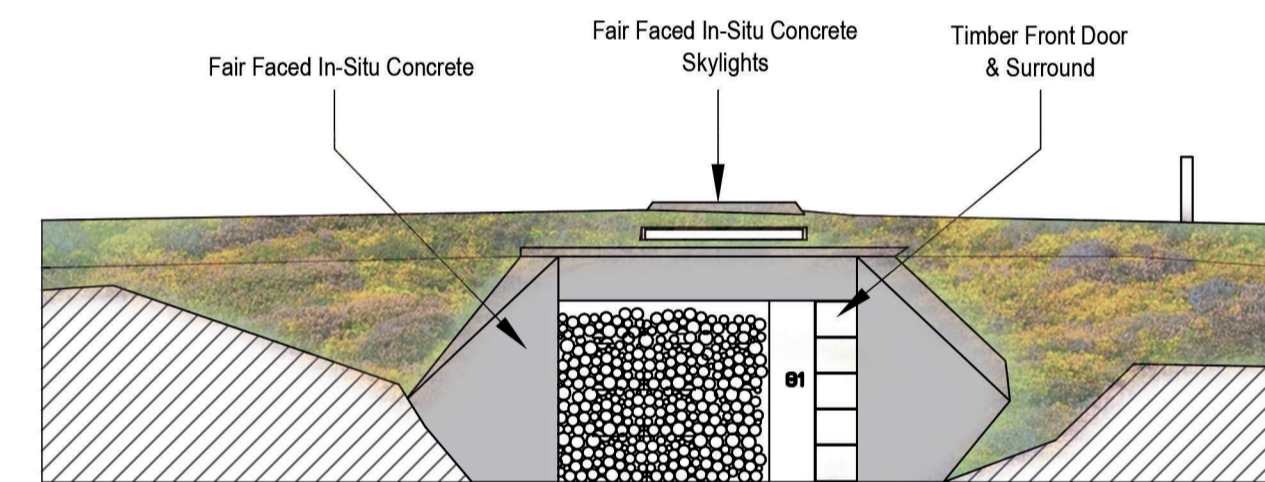


Proposed Single Bed Pod - East Elevation

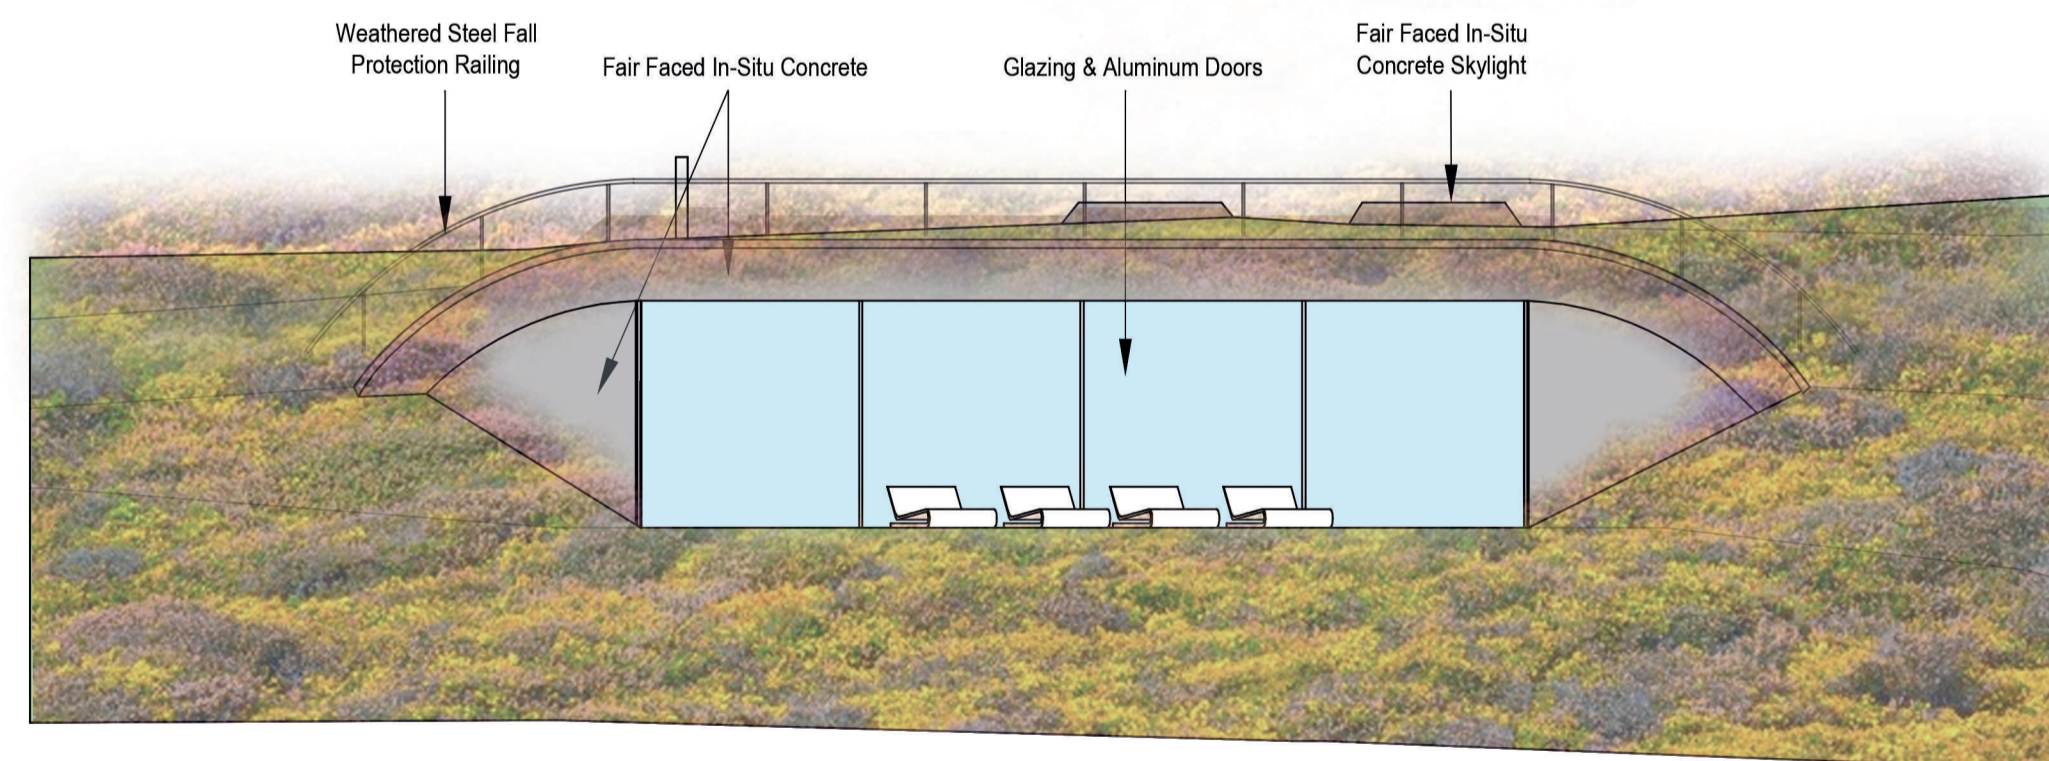

Proposed Double Bed Pod - West Elevation

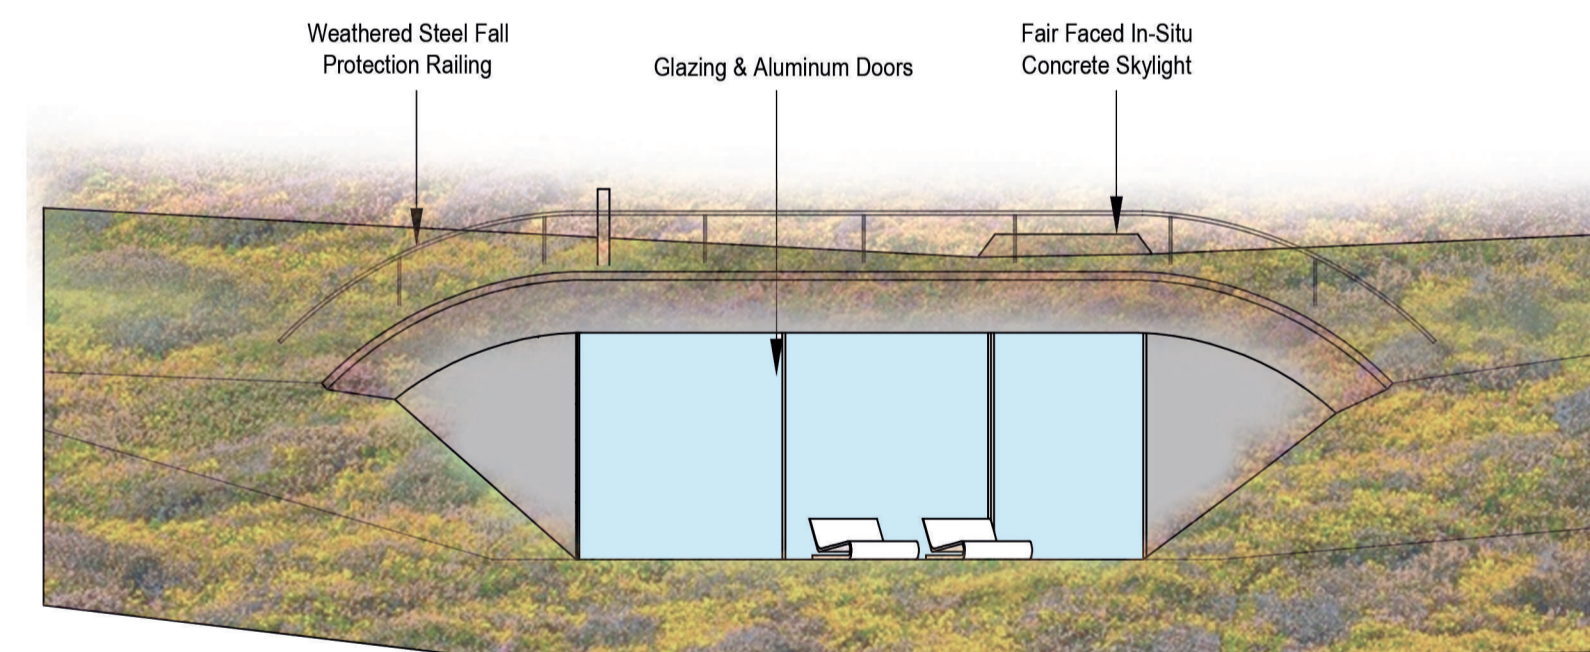

Proposed Single Bed Pod - West Elevation

 

PI	23.07.21	Planning Issue	JH	MA
PD	14.06.21	Final Issue	JH	MA
REV	DATE	REVISION NOTE	BY	CHECK

elliswilliams

SNOWDONIA PODS
 PROPOSED POD ELEVATIONS
 2707_10502
 STATUS | PLANNING
 DRAWN BY | JH
 SCALE | 1:100 @ A1
 DATE | 25.05.21
 REV P1
 SNW_EWA_ZZ_ZZ_DR_A_10502

Wellfield Chester Road Preston Brook WA7 3BA
 T: +44 (0)1928 752 200 E: info@ewa.co.uk