

Proposed Elev. - Views

1 : 100

4.850m approx.

1.910m

0.000m

1.
3.
2.200m

Proposed Elev. - Road

1 : 100

Copyright, ©CAN11, 2024

*CAN 11 Architecture & Design - enquiries.can11@gmail.com / mob: 07900554021

*Approximate Scale achieved when printed @ A3.

*Do not scale from this drawing.

GENERAL NOTES:

*Drawing forms part of Planning Application submitted & managed by Forest Holidays.

*All floor, wall and roof build up types subject to detail design development & site specific Building Warrant / Building Control Approval.

*Furniture: Size indicative only. FH to confirm any specific furniture sizes to be incorporated.

*Health & Safety, CDM 2015:

-Forest Holidays (FH) Internal Team acting as Principal Designer & Principal Contractor. FH Internal Team co-ordinating and managing all Health & Safety and CDM 2015 matters.

*Existing Site conditions:

-As per site specific topographical survey as sourced by Forest Holidays.

EXTERNAL MATERIALS

1. ROOF:

-Interlocking roof tiles on pitched roof.


2. EXTERNAL WALL:

-External tongue and grooved timber cladding (Organically treated 75x18mm) to be stained with Sadolin Ultra, colour: dark Oak or other similar approved.

3. TIMBER EAVES:

-900mm, 800mm & 500mm deep treated timber eaves.

-Without gutters.

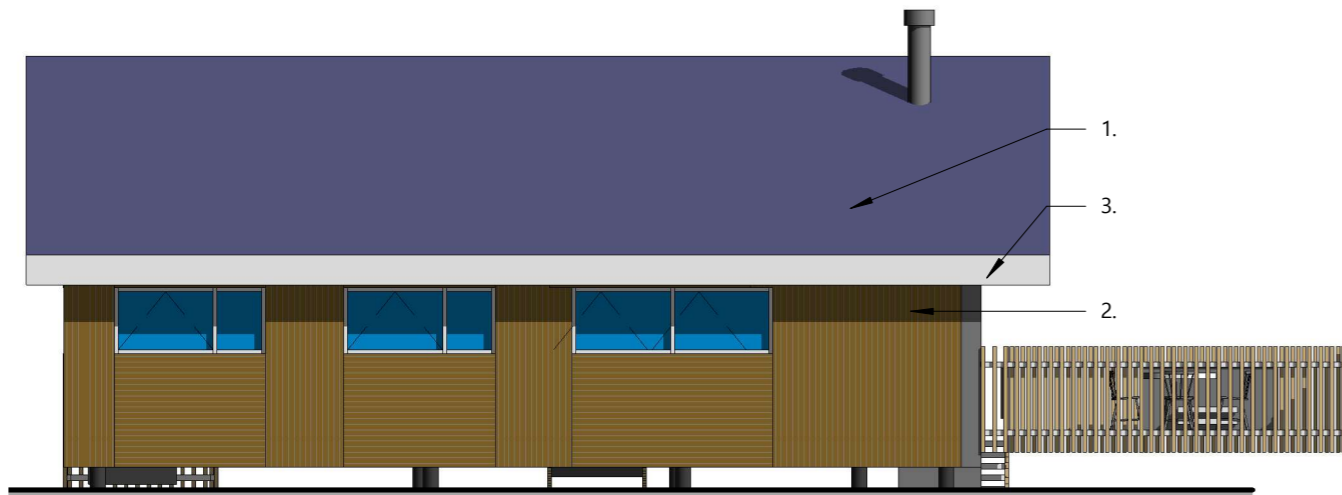


Proposed Elev. - Living

1 : 100




Proposed Elev. - Services

1 : 100

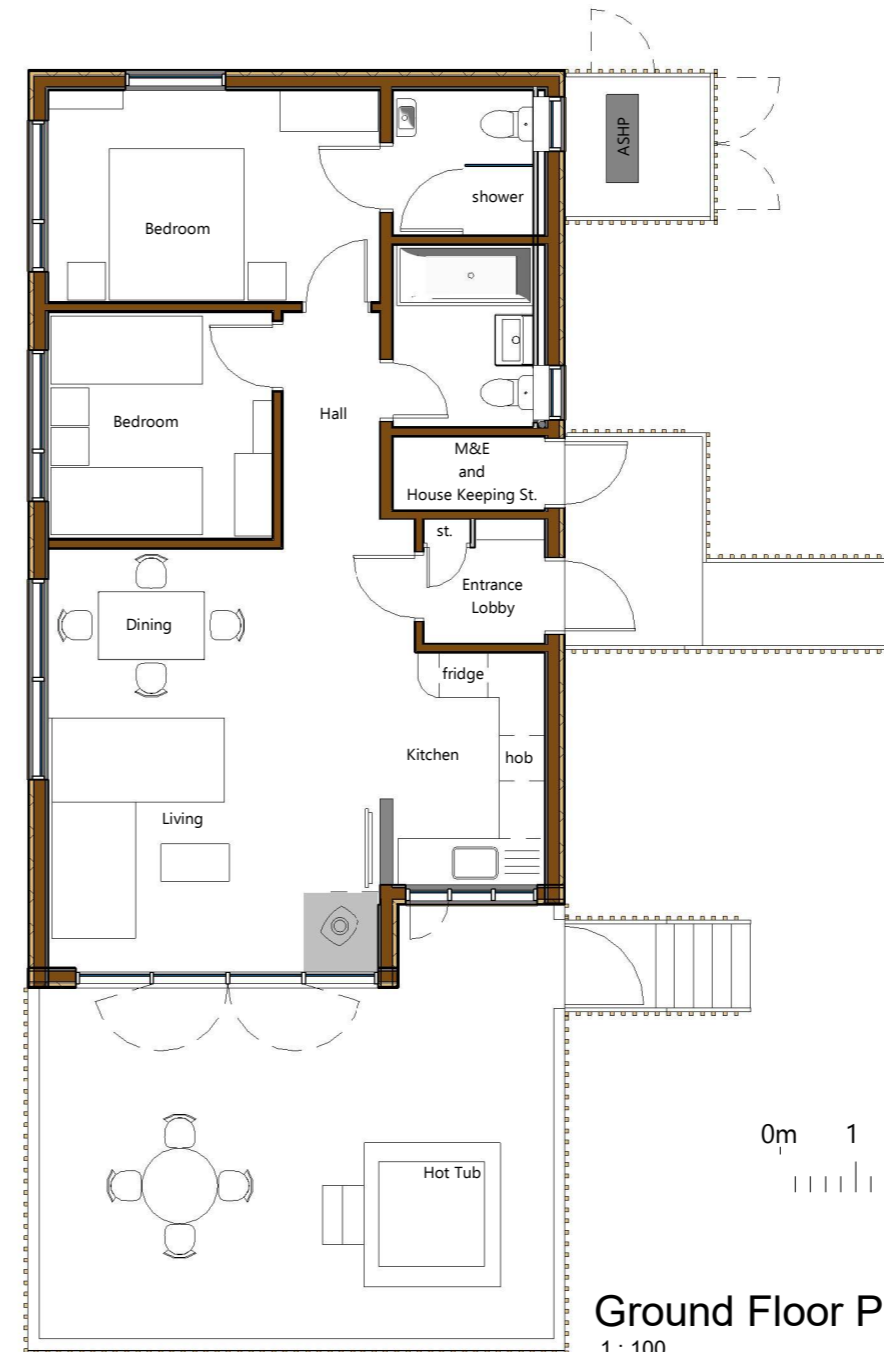

GROSS INTERNAL SPACE = 73.7sq/m

Cabin Key

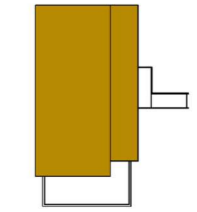

FH - 2Bed



Ground Floor Plan
1 : 100

24.06.2024

PLANNING

CAN 11
architecture & design

Rev. E 24.06.2024 IG Changes as per FH Lessons Learned email 20.06.2024. Rev. D 30.04.2024 IG Changes as per FH Lessons Learned 29.02.2024 & Strathyre BW 24.04.2024. Rev. C 17.08.2023 IG ASHP added. Rev. B 30.06.2023 IG Generic added to Tile. Rev. A 01.03.2023 IG Keldy Lessons Learnt & Scotland Space Standards comments incorporated. * 12.07.2022 IG PLANNING ISSUE Revision Date By Detail			Project GENERIC - 2Bed		Drawing Title 2Bed Cabin				Drawing Status Preliminary		Sheet Size A3		Scale 1 : 100		Drawing Number 1985 PL120		Revision E	
			Client Forest Holidays		Enter address here													