



PROPOSED SITE PLAN SCALE: 1:200



TOTAL 13

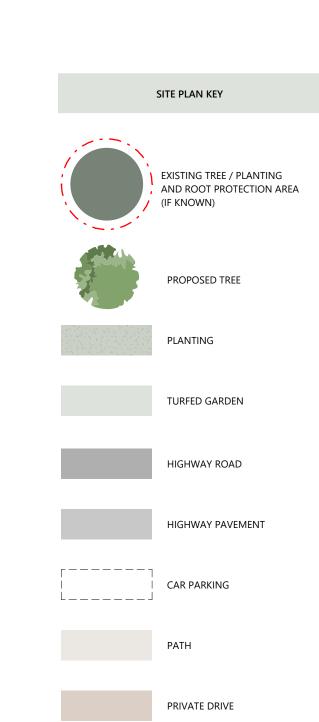

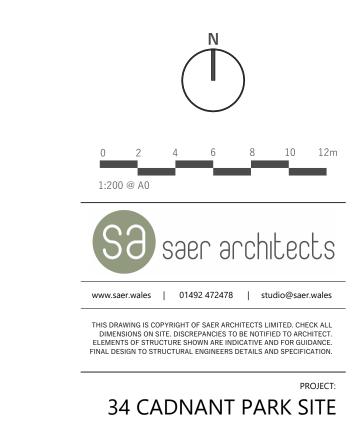

---- TREES/SHRUBS REMOVED

DRAWING TITLE:	
ROPOSED SITE PLAN	

CHRIS & ALUN JONES

status S3	DRAWING STATUS: PLANNING
PROJECT No	DRAWING No:
P1227	CPS-SAL-01-ZZ-DR-A-0003
REVISION	SCALE:
P3	As indicated@A0