




## FRONT ELEVATION

SCALE: 1 : 100

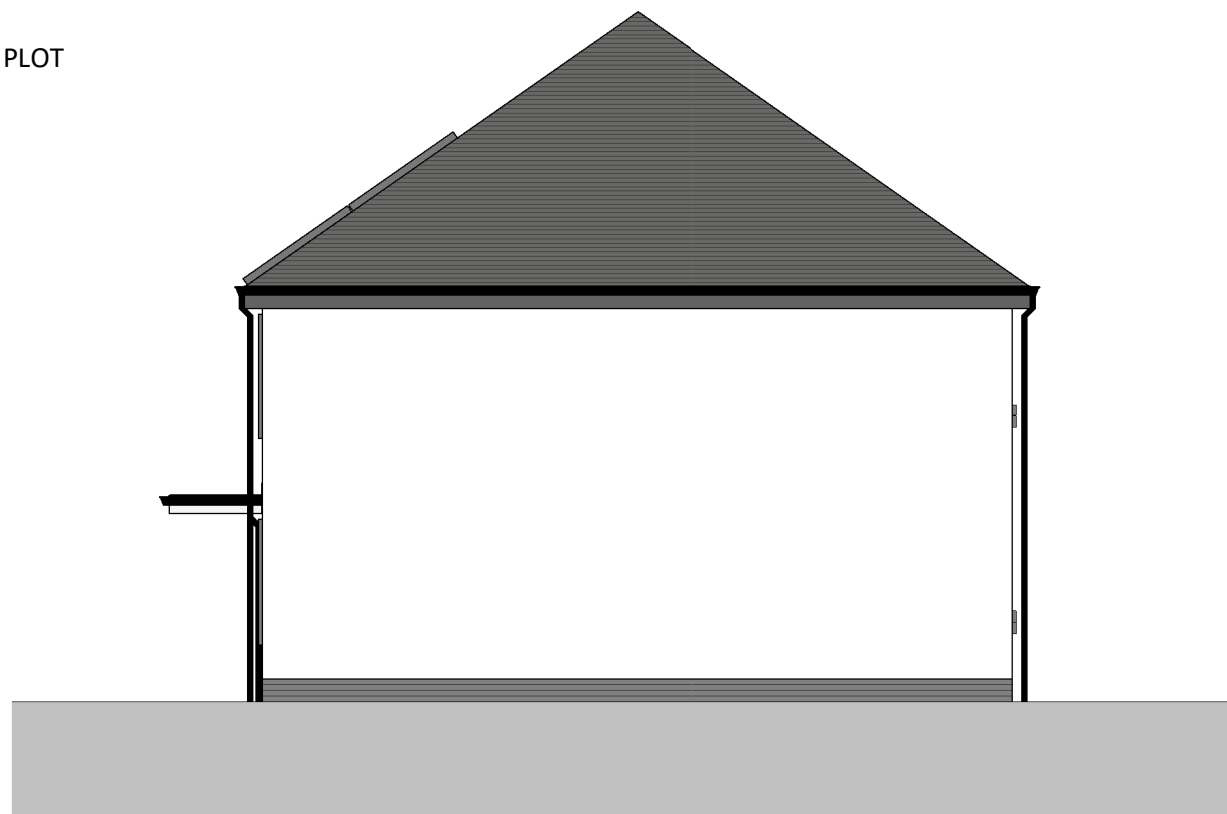

## SIDE ELEVATION







SCALE: 1 : 100



## REAR ELEVATION

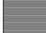SCALE: 1 : 100

### MATERIAL KEY

-  SLATE ROOF/CONCRETE TILE
-  RENDER - OFF WHITE
-  GREY ARTSTONE SURROUND/CILLS TO WINDOWS
-  GREY ENGINEERING BRICK
-  WINDOWS AND DOORS - UPVC GRAPHITE
-  FACIAS, SOFFITS AND RWG'S - UPVC

A	CHANGES FOLLOWING WG COMMENTS	12/03/25	IO
REV	DESCRIPTION	DATE	BY

THIS DRAWING IS THE COPYRIGHT OF AINSLEY GOMMON ARCHITECTS. CHECK ALL DIMENSIONS ON SITE. DISCREPANCIES TO BE NOTIFIED TO ARCHITECT. ELEMENTS OF STRUCTURE SHOWN ARE INDICATIVE AND FOR GUIDANCE. FINAL DESIGN TO BE AS STRUCTURAL ENGINEERS DETAILS AND SPECIFICATION.

PROJECT  
**CWM ROAD,  
 LLANDUDUNO**  
 for FIRST CHOICE HOUSING  
 AND GRŴP CYNEFIN

DRAWING TITLE  
**2P1B WALK UP FLATS  
 ELEVATIONS**

SCALE	@A3	DATE	DRAWN	CHECKED
	1 : 100	13/06/24	IO	SV

DRAWING STATUS **PLANNING**

JOB No	DRAWING No	REVISION
C1054	066	A



THE OLD POLICE STATION, 15 GLYNNE WAY, HAWARDEN, CH5 3NS  
 Tel: 01244 537 100 | wales@agarchitects.co.uk | www.agarchitects.co.uk  
 Ainsley Gomon Architects Ltd. Registered in England & Wales No. 4187948  
 Registered Office: 1 Price Street, Hamilton Square, Birkenhead CH41 6JN

PRINTED: 12/03/2025 17:05:42

**A3**

AS DRAWN PLOTS #1-2, #5-6 & #9-10  
 HANDED PLOTS #3-4 & #7-8



VISUAL SCALE 1:100 @ A3