
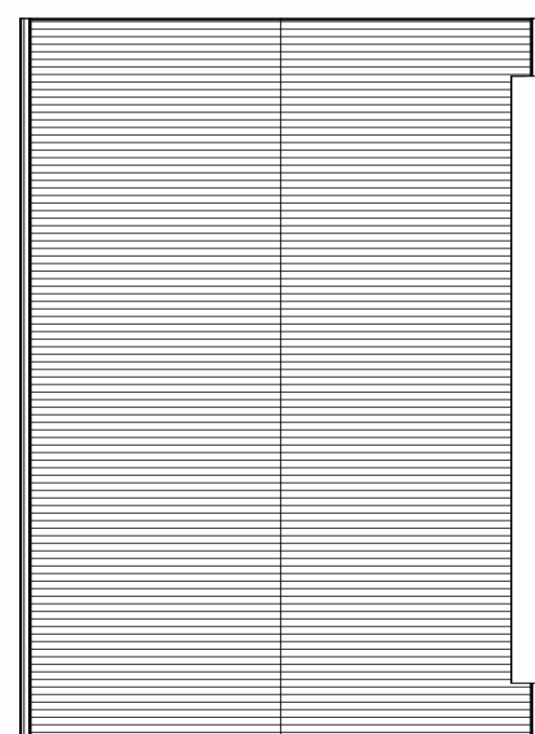


01 - FIRST FLOOR
 SCALE: 1 : 100

FRONT ELEVATION
 SCALE: 1 : 100

SIDE ELEVATION
 SCALE: 1 : 100

3D

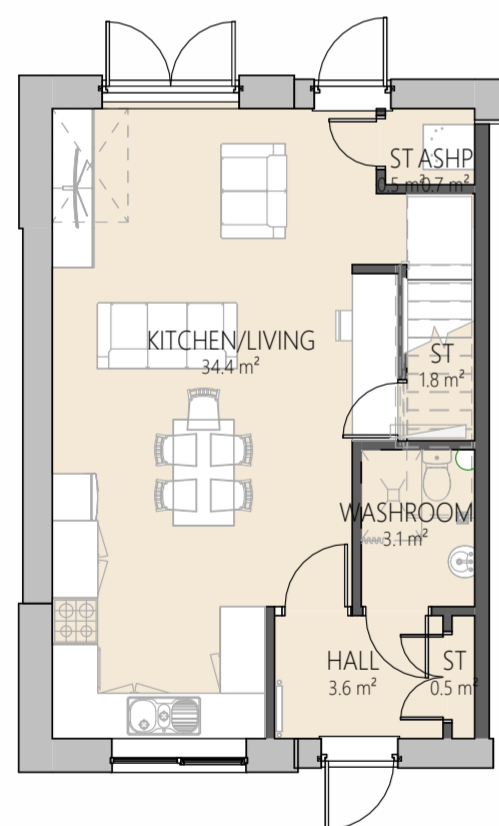


00 - GROUND FLOOR
 SCALE: 1 : 100

02 - ROOF PLAN
 SCALE: 1 : 100

REAR ELEVATION
 SCALE: 1 : 100

3D

TYPE A2	
FLOOR	AREA
GROUND FLOOR	46.5 m ²
FIRST FLOOR	46.5 m ²
	93.0 m ²

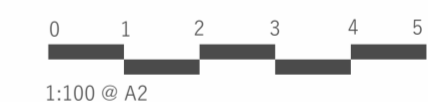

www.saer.wales | 01492 472478 | studio@saer.wales

THIS DRAWING IS COPYRIGHT OF SAER ARCHITECTS LIMITED. CHECK ALL DIMENSIONS ON SITE. DISCREPANCIES TO BE NOTIFIED TO ARCHITECT. ELEMENTS OF STRUCTURE SHOWN ARE INDICATIVE AND FOR GUIDANCE. FINAL DESIGN TO STRUCTURAL ENGINEERS DETAILS AND SPECIFICATION.

PROJECT:
 34 CADNANT PARK SITE

CLIENT:
 CHRIS & ALUN JONES

DRAWING TITLE:
 TYPE A2 PLANS &
 ELEVATIONS
 5P3B AFFORDABLE HOUSE

DRAWING STATUS: STATUS:
 PLANNING S0

DRAWING No: PROJECT No:
 CPS-SAL-03-ZZ-DR-A-0011 P1227

SCALE: REVISION:
 1 : 100@A2 P2