

**01 - FIRST FLOOR**  
 SCALE: 1 : 100




**FRONT ELEVATION**  
 SCALE: 1 : 100



**SIDE ELEVATION**  
 SCALE: 1 : 100



**3D**

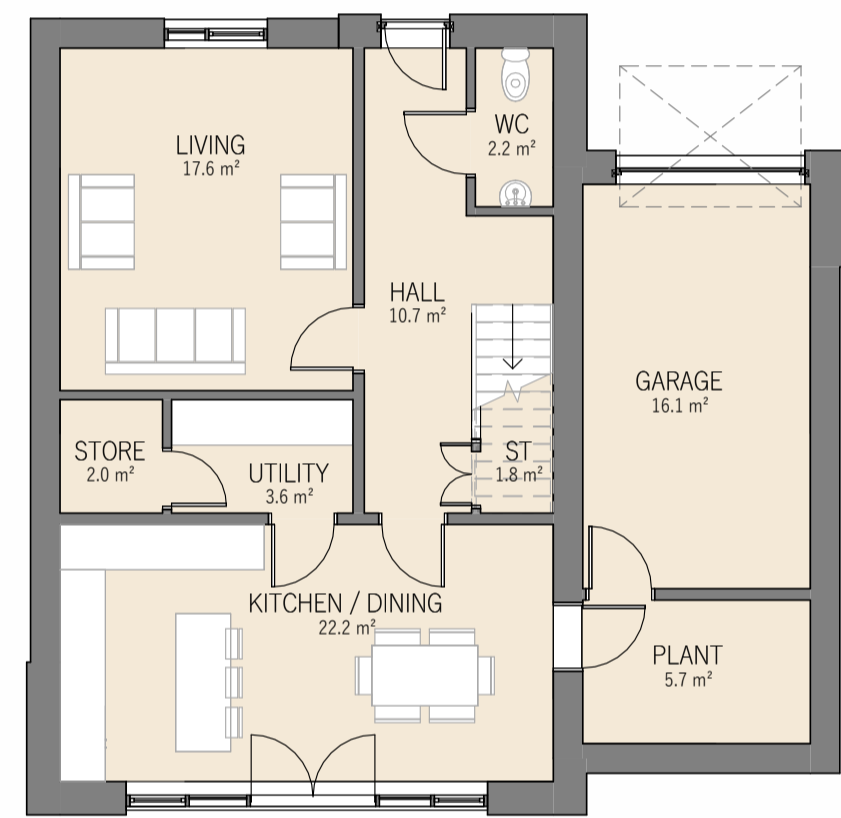


**00 - GROUND FLOOR**  
 SCALE: 1 : 100




**REAR ELEVATION**  
 SCALE: 1 : 100



**SIDE ELEVATION 2**  
 SCALE: 1 : 100

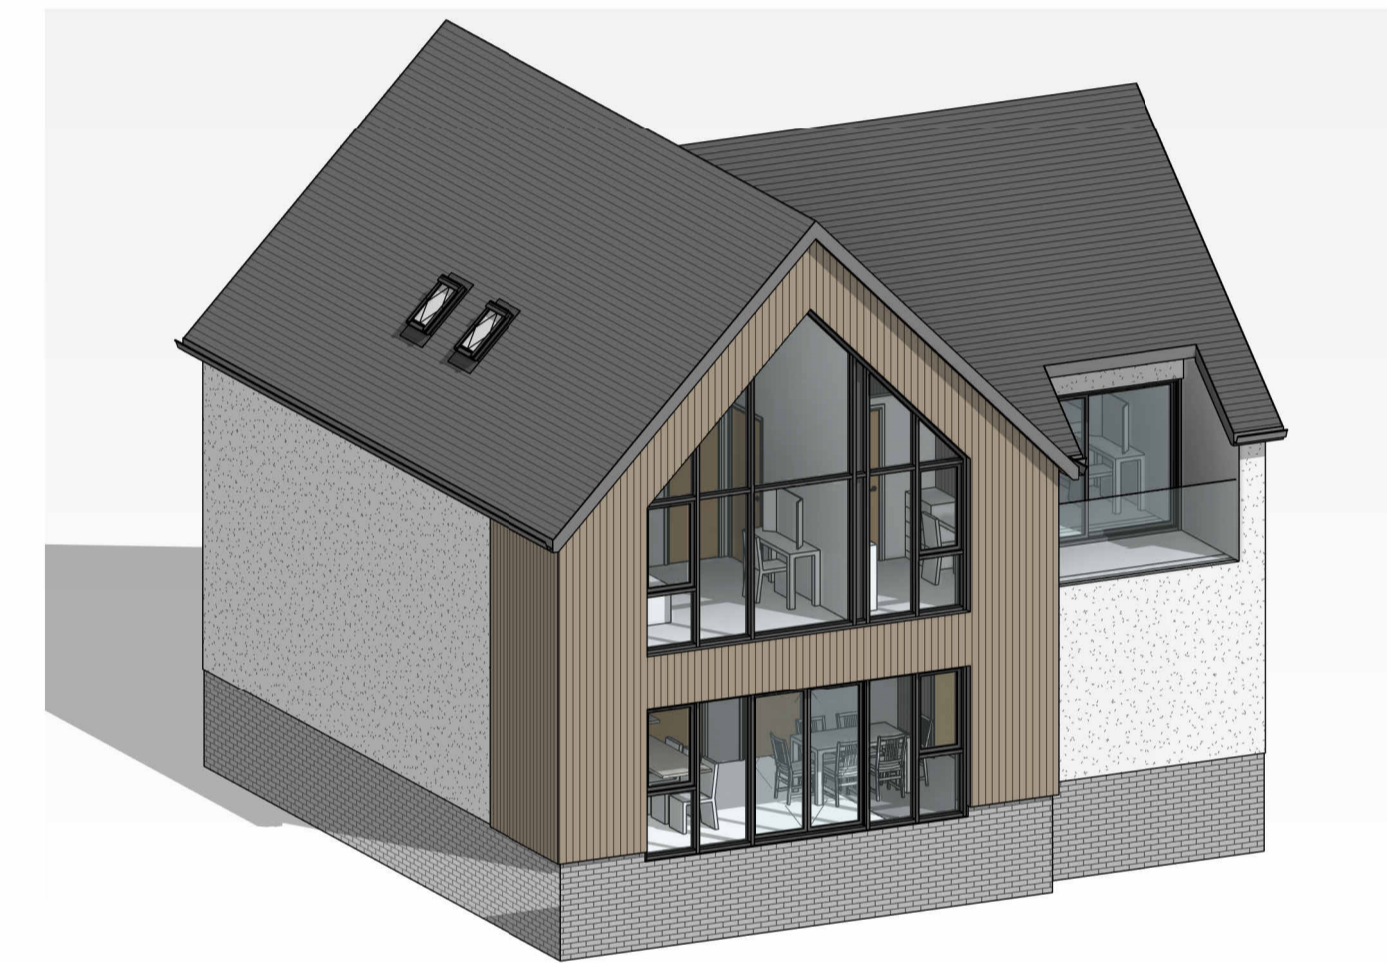

**3D**

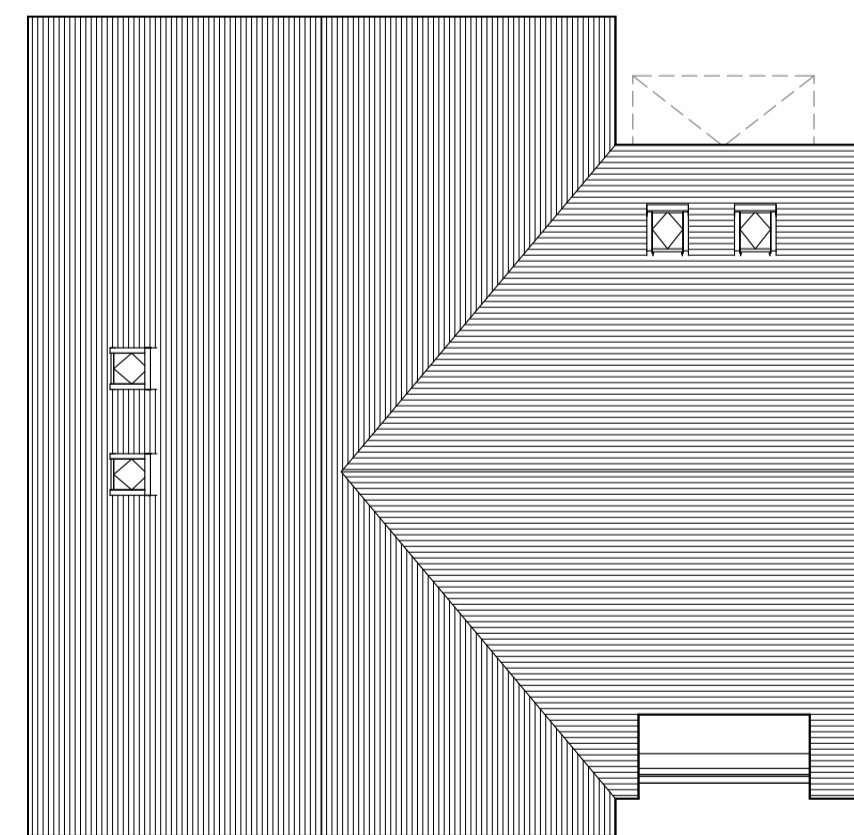

**02 - ROOF PLAN**  
 SCALE: 1 : 100

TYPE C	
FLOOR	AREA
GROUND FLOOR	63.3 m <sup>2</sup>
FIRST FLOOR	63.5 m <sup>2</sup>
	126.7 m <sup>2</sup>



www.saer.wales | 01492 472478 | studio@saer.wales

THIS DRAWING IS COPYRIGHT OF SAER ARCHITECTS LIMITED. CHECK ALL DIMENSIONS ON SITE. DISCREPANCIES TO BE NOTIFIED TO ARCHITECT. ELEMENTS OF STRUCTURE SHOWN ARE INDICATIVE AND FOR GUIDANCE. FINAL DESIGN TO STRUCTURAL ENGINEERS DETAILS AND SPECIFICATION.

PROJECT:  
**34 CADNANT PARK SITE**

CLIENT:  
**CHRIS & ALUN JONES**

DRAWING TITLE:  
**TYPE C PLANS & ELEVATIONS  
 6P3B MARKET HOUSE**

DRAWING STATUS:  
**PLANNING** STATUS: **S0**

DRAWING No: **CPS-SAL-05-ZZ-DR-A-0013** PROJECT No: **P1227**

SCALE: **1 : 100@A1** REVISION: **P2**