


FRONT ELEVATION FACING SOUTH WEST

SCALE: 1 : 100



SIDE ELEVATION FACING NORTH WEST

SCALE: 1 : 100

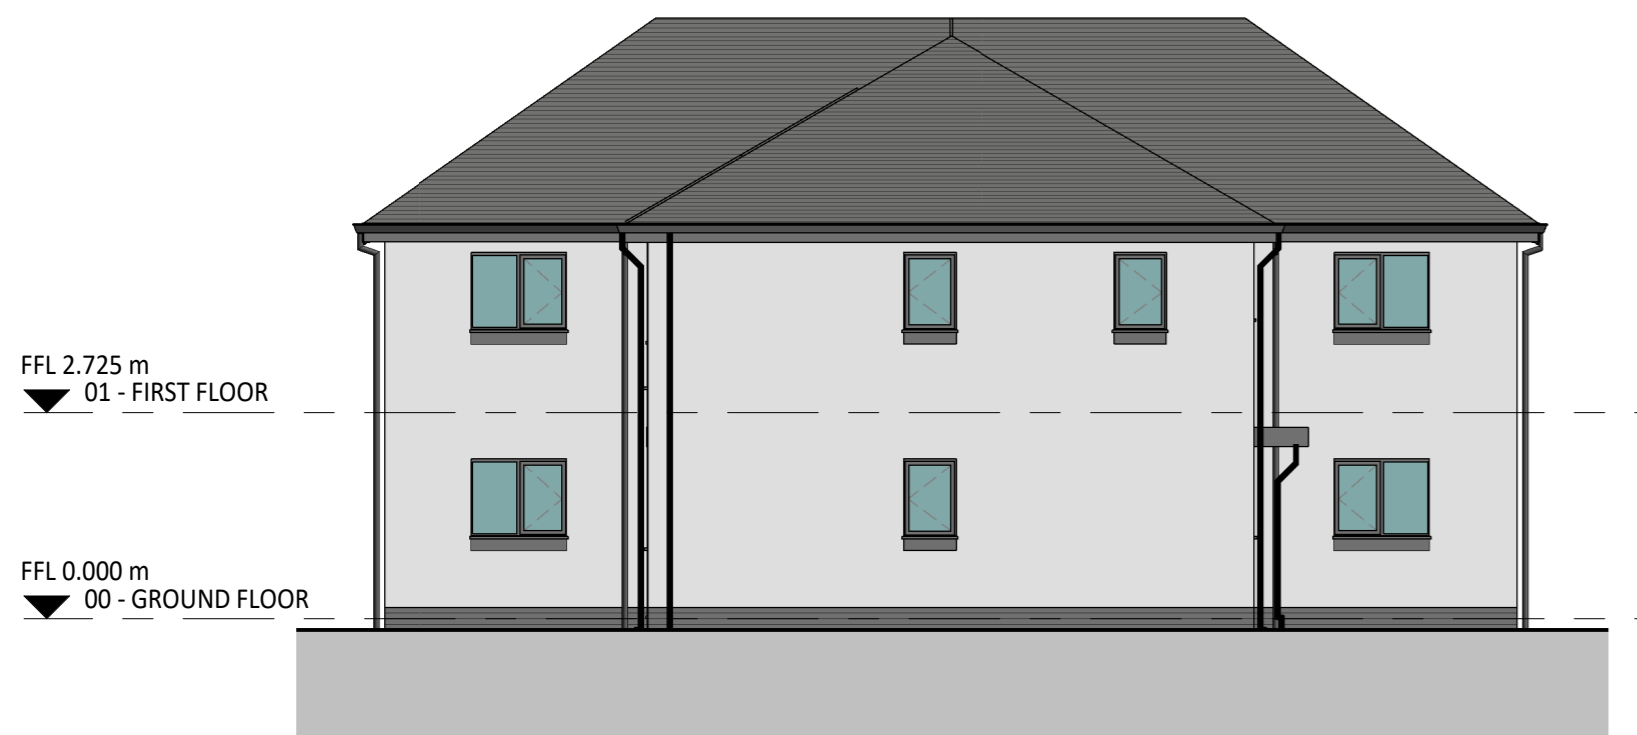

REAR ELEVATION FACING NORTH EAST

SCALE: 1 : 100



SIDE ELEVATION FACING SOUTH EAST

SCALE: 1 : 100

REV	DESCRIPTION	DATE	BY
A	LAYOUTS AMENDED FOLLOWING WG COMMENTS. DRAWING TITLE CHANGED	12/03/25	IO

THIS DRAWING IS THE COPYRIGHT OF AINSLEY GOMMON ARCHITECTS. CHECK ALL DIMENSIONS ON SITE. DISCREPANCIES TO BE NOTIFIED TO ARCHITECT. ELEMENTS OF STRUCTURE SHOWN ARE INDICATIVE AND FOR GUIDANCE. FINAL DESIGN TO BE AS STRUCTURAL ENGINEERS DETAILS AND SPECIFICATION.

PROJECT
**CWM ROAD,
 LLANDUDNO**
 for FIRST CHOICE HOUSING AND
 GRŴP CYNEFIN

DRAWING TITLE
**DIRECT ACCESS FLAT BLOCK
 ELEVATIONS**

SCALE	@A2	DATE	DRAWN	CHECKED
	1 : 100	12/02/25	GT	SV

DRAWING STATUS
PLANNING

JOB No	DRAWING No	REVISION
C1054	082	A



THE OLD POLICE STATION, 15 GLYNNE WAY, HAWARDEN, CH5 3NS
 Tel: 01244 537 100 | wales@agarchitects.co.uk | www.agarchitects.co.uk
 Ainsley Gommon Architects Ltd. Registered in England & Wales No.4187948
 Registered Office: 1 Price Street, Hamilton Square, Birkenhead CH41 6JN

PRINTED: 12/03/2025 16:07:22



VISUAL SCALE 1:100 @ A2