



--	--	--	--

REV	DESCRIPTION	DATE	BY
-----	-------------	------	----

THIS DRAWING IS THE COPYRIGHT OF AINSLEY GOMMON ARCHITECTS. CHECK ALL DIMENSIONS ON SITE. DISCREPANCIES TO BE NOTIFIED TO ARCHITECT. ELEMENTS OF STRUCTURE SHOWN ARE INDICATIVE AND FOR GUIDANCE. FINAL DESIGN TO BE AS STRUCTURAL ENGINEERS DETAILS AND SPECIFICATION. DO NOT SCALE FROM THIS DRAWING. WORK TO FIGURED DIMENSIONS ONLY.

PROJECT  
**Cwm Road, Llandudno  
 for First Choice Housing  
 and Grŵp Cynffin**

DRAWING TITLE  
**LOCATION PLAN**


SCALE 1 : 1250 @A3	DATE 13/06/24	DRAWN GT	CHECKED SV
-----------------------	------------------	-------------	---------------

DRAWING STATUS  
**PRELIMINARY**

JOB No C1054	DRAWING No 020	REVISION
-----------------	-------------------	----------

**AG** | **A** **AINSLEY GOMMON ARCHITECTS**  
 THE OLD POLICE STATION, 15 GLYNNE WAY, HAWARDEN, CH5 3NS  
 Tel: 01244 537 100 | wales@agarchitects.co.uk | www.agarchitects.co.uk  
 Ainsley Gomon Architects Ltd., Registered in England & Wales No.4187948  
 Registered Office: 1 Price Street, Hamilton Square, Birkenhead CH41 6JN

PRINTED: 10/07/2024 15:35:36 **A3**

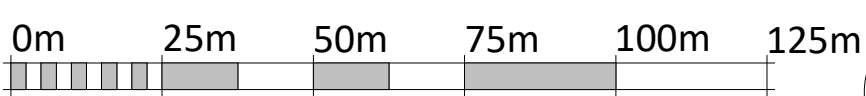

VISUAL SCALE 1:1250 @ A3

