



NOTES


Copyright: All rights reserved.
This drawing must not be reproduced without permission.
This drawing must not be scaled. Dimensions are in millimetres unless specified.

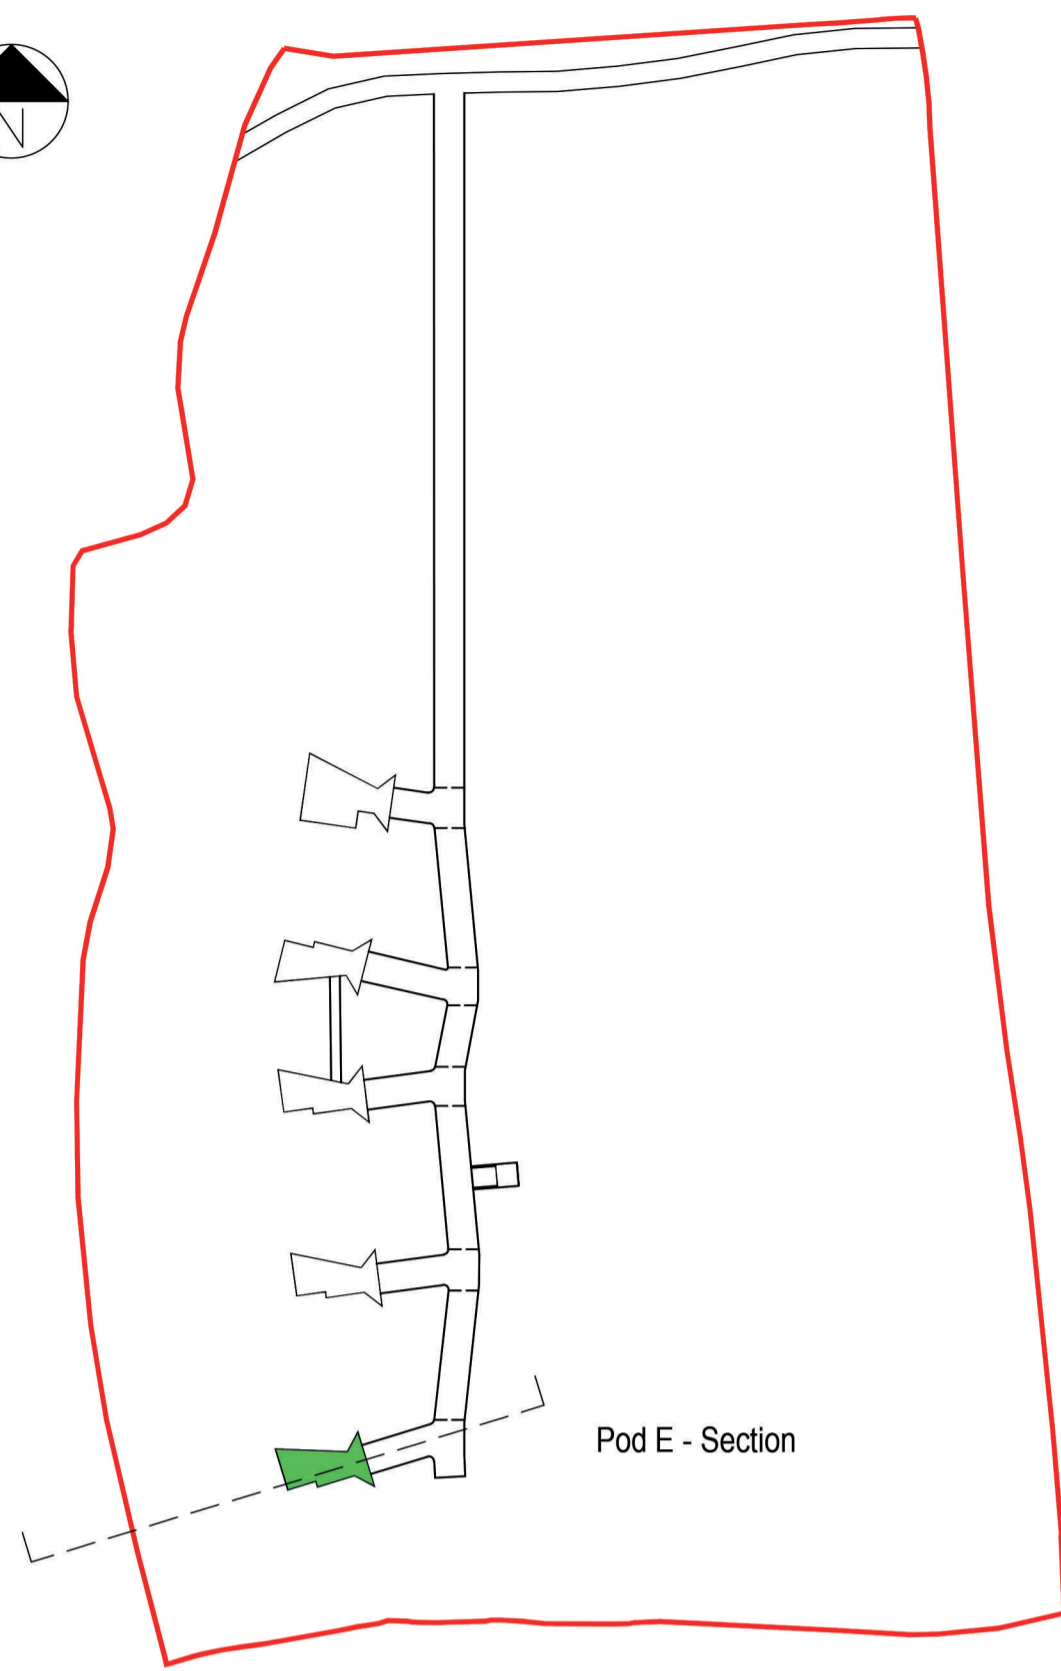

Pod E - Section

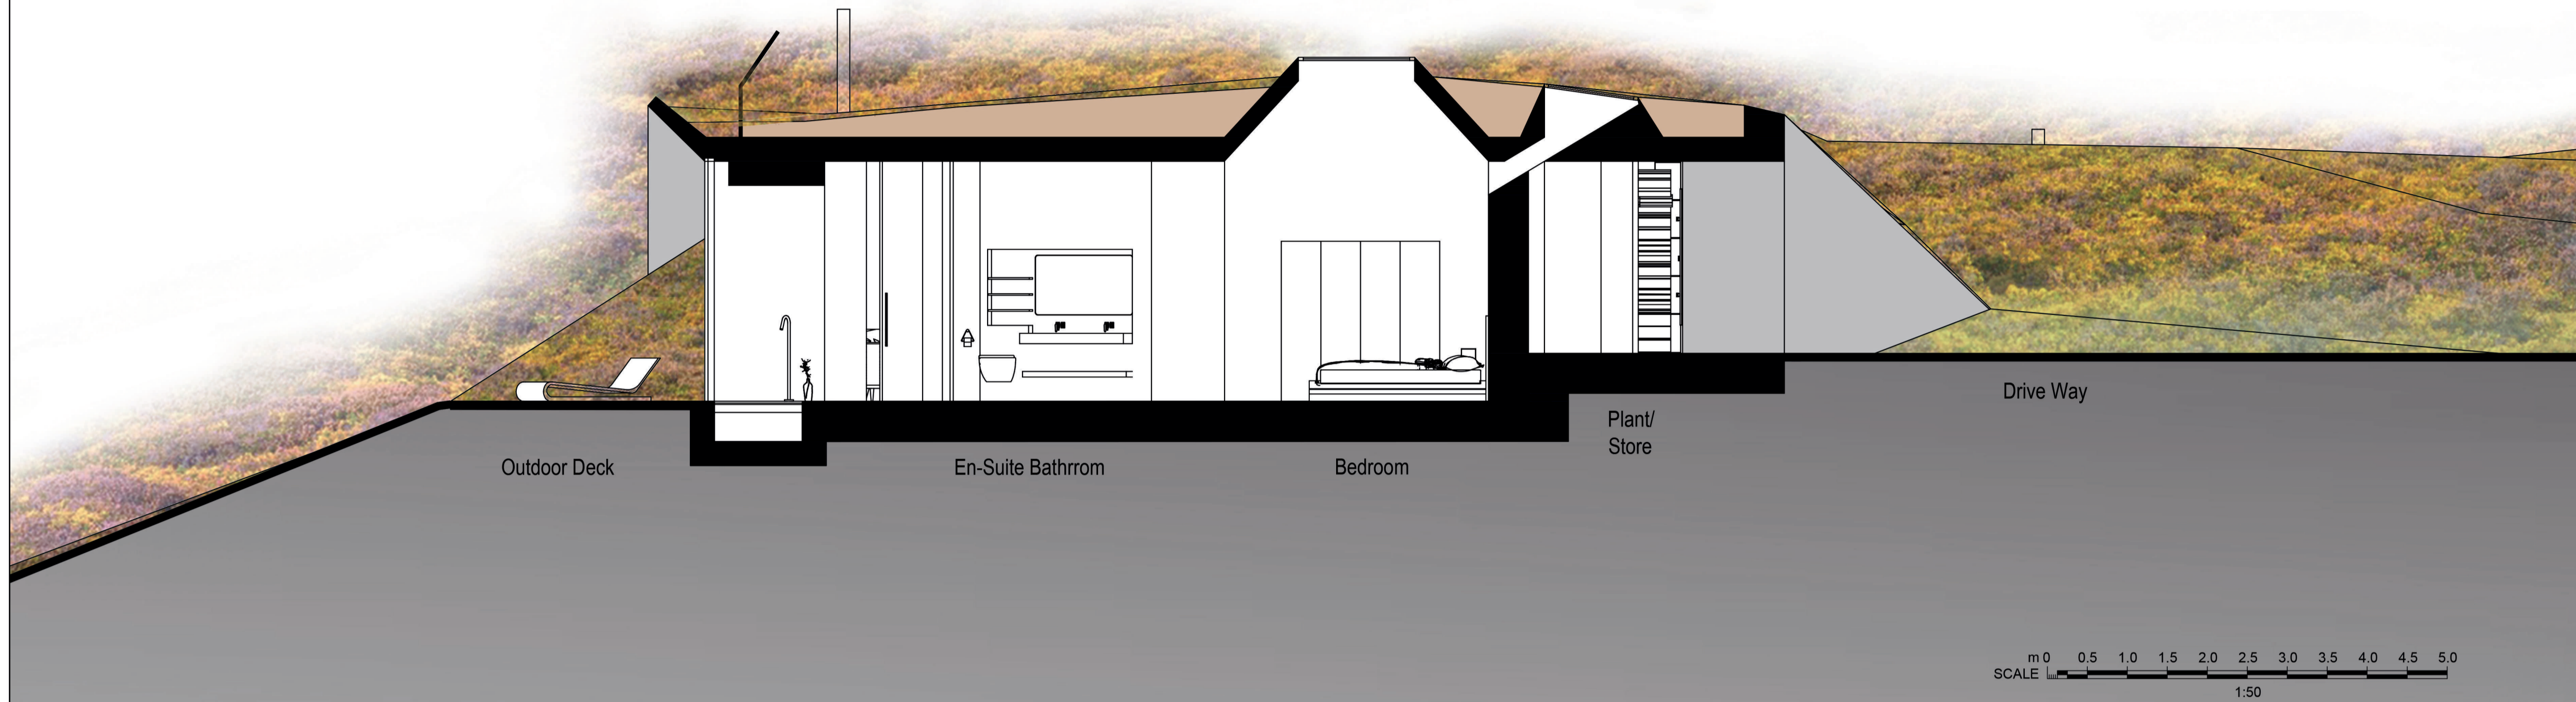

m 0 0.5 1.0 1.5 2.0 2.5 3.0 3.5 4.0 4.5 5.0
SCALE 1:50

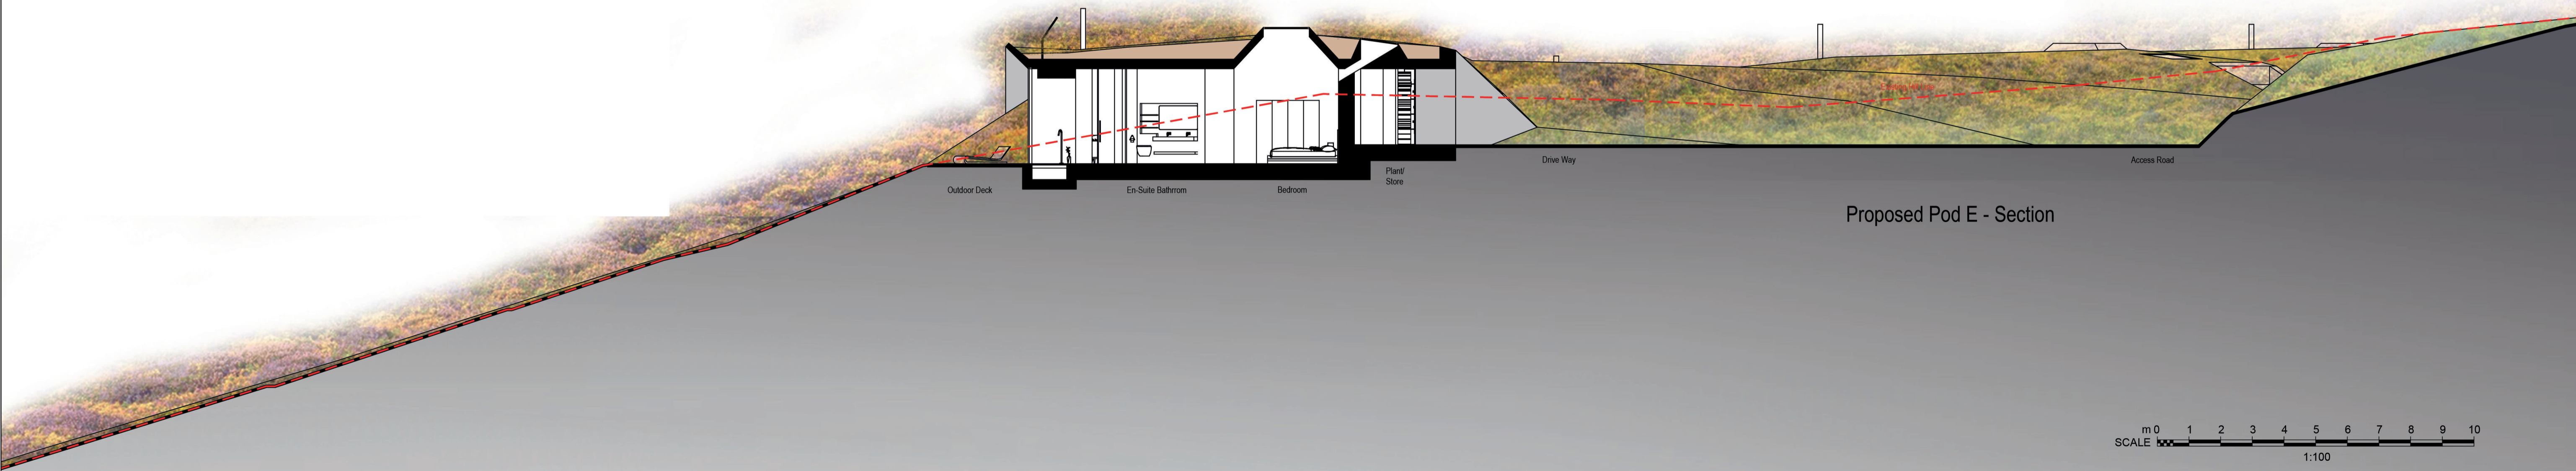

Proposed Pod E - Section

m 0 1 2 3 4 5 6 7 8 9 10
SCALE 1:100

PI	23.07.21	Planning Issue	JH	MA
PD	14.06.21	Final Issue	JH	MA
REV	DATE	REVISION NOTE	BY	CHECK