

General Notes:

- This drawing is copyright, reserved and remains the property of the author.
- All levels and dimensions are to be checked on site by the contractor prior to installation, and any discrepancies must be reported immediately to the Architect.
- Dimensions are to be read off this drawing and not from the site.
- All work to be executed in strict accordance with the British Standards/Methods of working and the relevant British Standards/Methods of working are to be used in conjunction with all other documents.


PLANNING

Rev: 01 Date: 23/04/12

Client:	Gross Converters Ltd
Project:	Bryn Celli Ddu Llondanuel, Ynys Mon LL61 6EQ
Title:	LANDSCAPING & ECOLOGY PLAN
Date:	2023.04.12
Drawn By:	EP
Checked By:	/
Scale:	SCALENTS
Drawing No.:	2302/50/01
Rev:	PL-A



THIS IS A TRUE COPY OF THE DRAWING REFERRED TO IN THE APPLICATION.
 DATE:
 SIGNED:

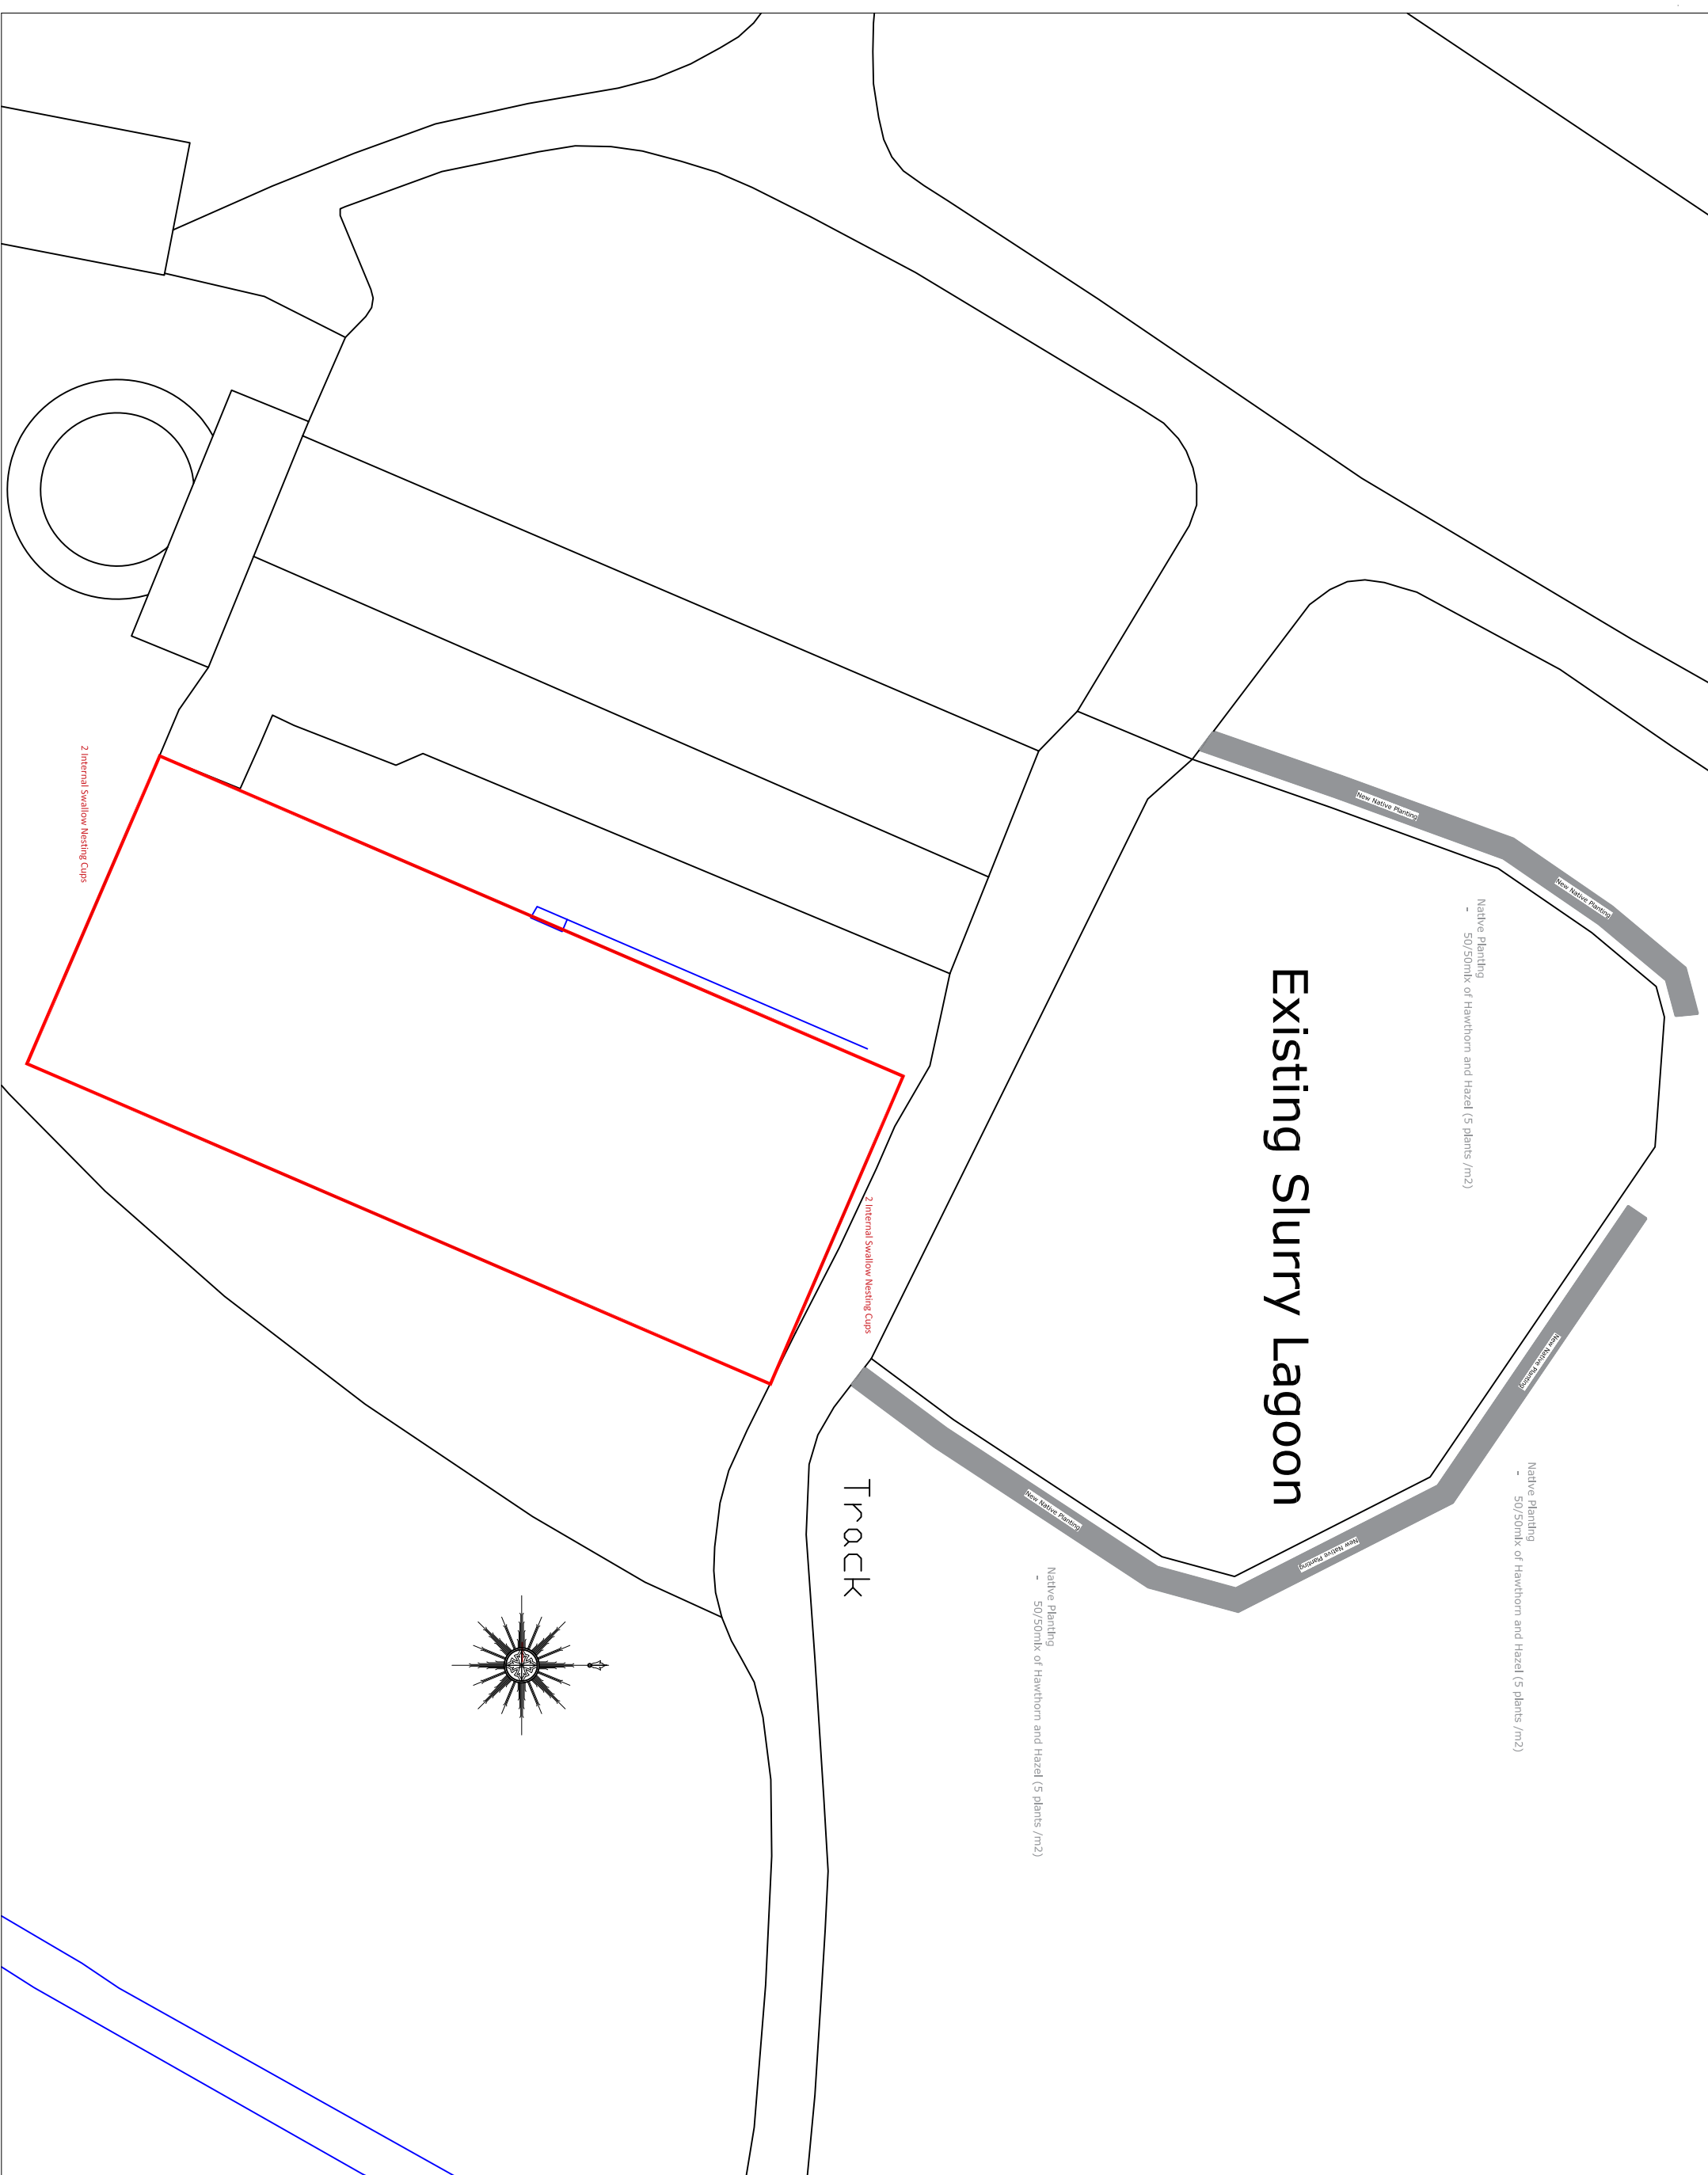

Existing Slurry Lagoon

Track

Native Planting
- 50/50mix of Hawthorn and Hazel (5 plants /m2)

Native Planting
- 50/50mix of Hawthorn and Hazel (5 plants /m2)

Native Planting
- 50/50mix of Hawthorn and Hazel (5 plants /m2)

2 Internal Swallow Nesting Cups

2 Internal Swallow Nesting Cups