



**SITE AND BUILDING SECTION 1**

SCALE: 1:100

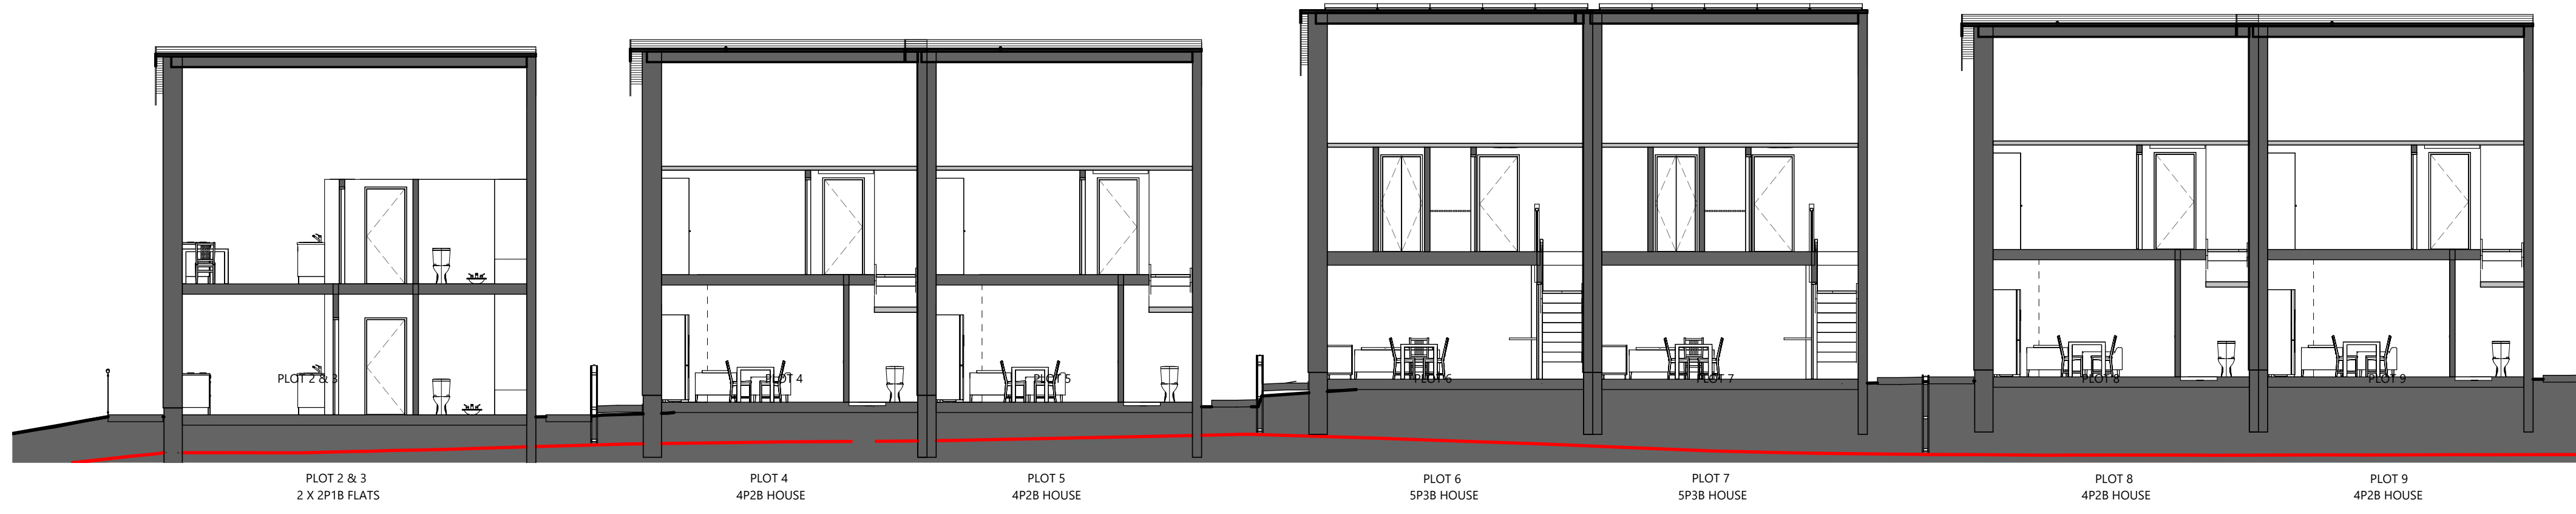

**SITE AND BUILDING SECTION 2**


SCALE: 1:100

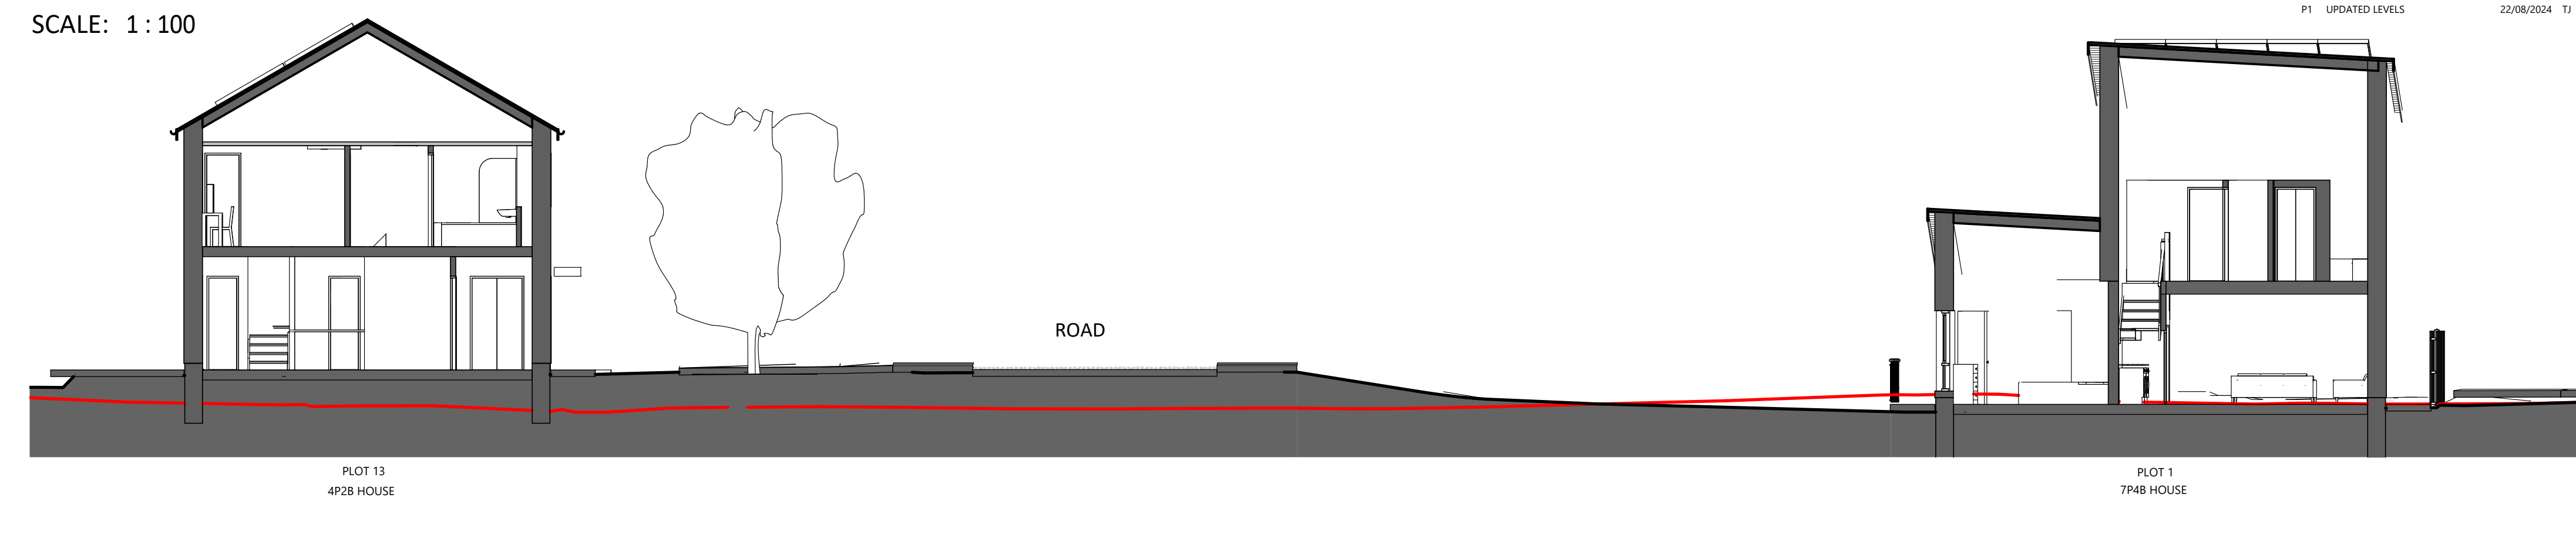

PRINTED:	23/06/2024 12:45:05
REV. DESCRIPTION:	DATE BY CHK.
P1 UPDATED LEVELS	22/06/2024 T1 GI

**SITE AND BUILDING SECTION 3**

SCALE: 1:100

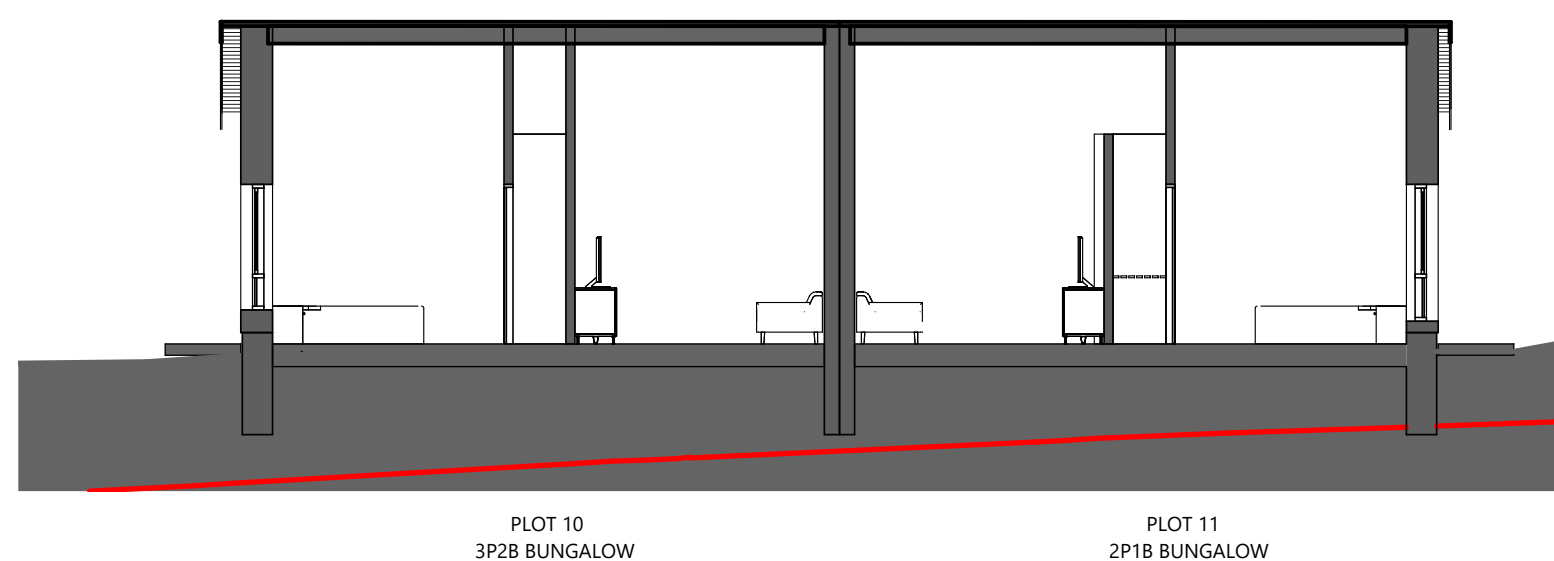

**SITE AND BUILDING SECTION 4**


SCALE: 1:100



**NOTE: RED LINE  
BOUNDARY ON  
SECTIONS DENOTES  
EXISTING GROUND  
LEVEL**


**SITE AND BUILDING SECTION 5**

SCALE: 1:100

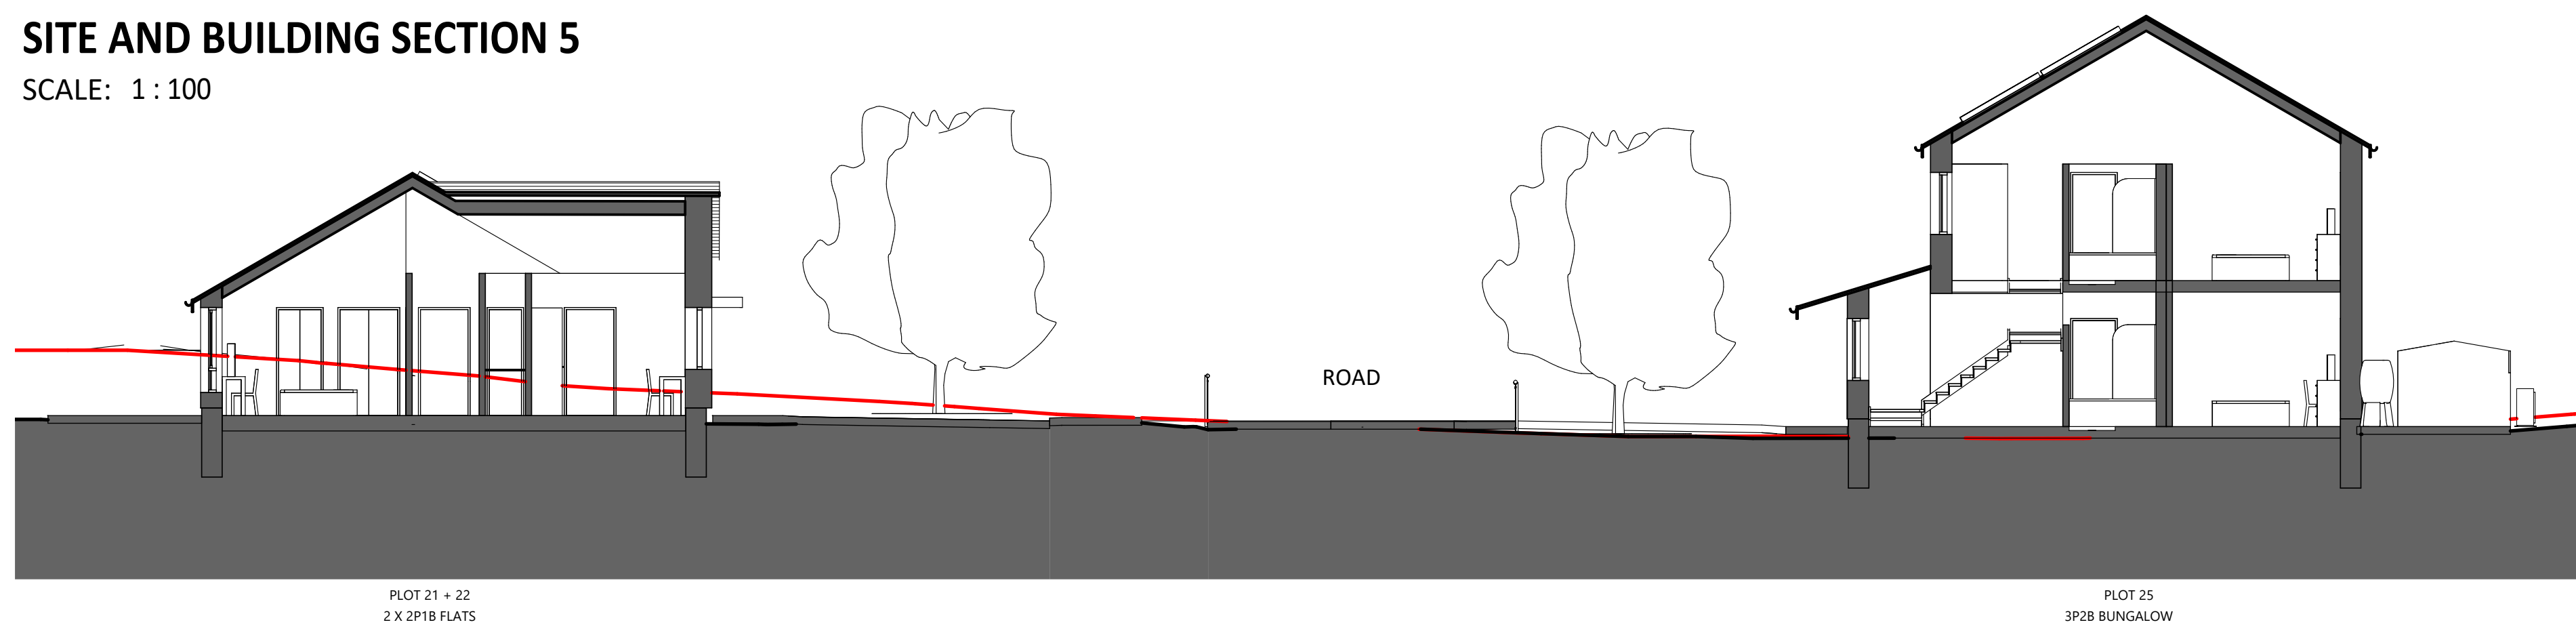


**SITE AND BUILDING SECTION 6**

SCALE: 1:100

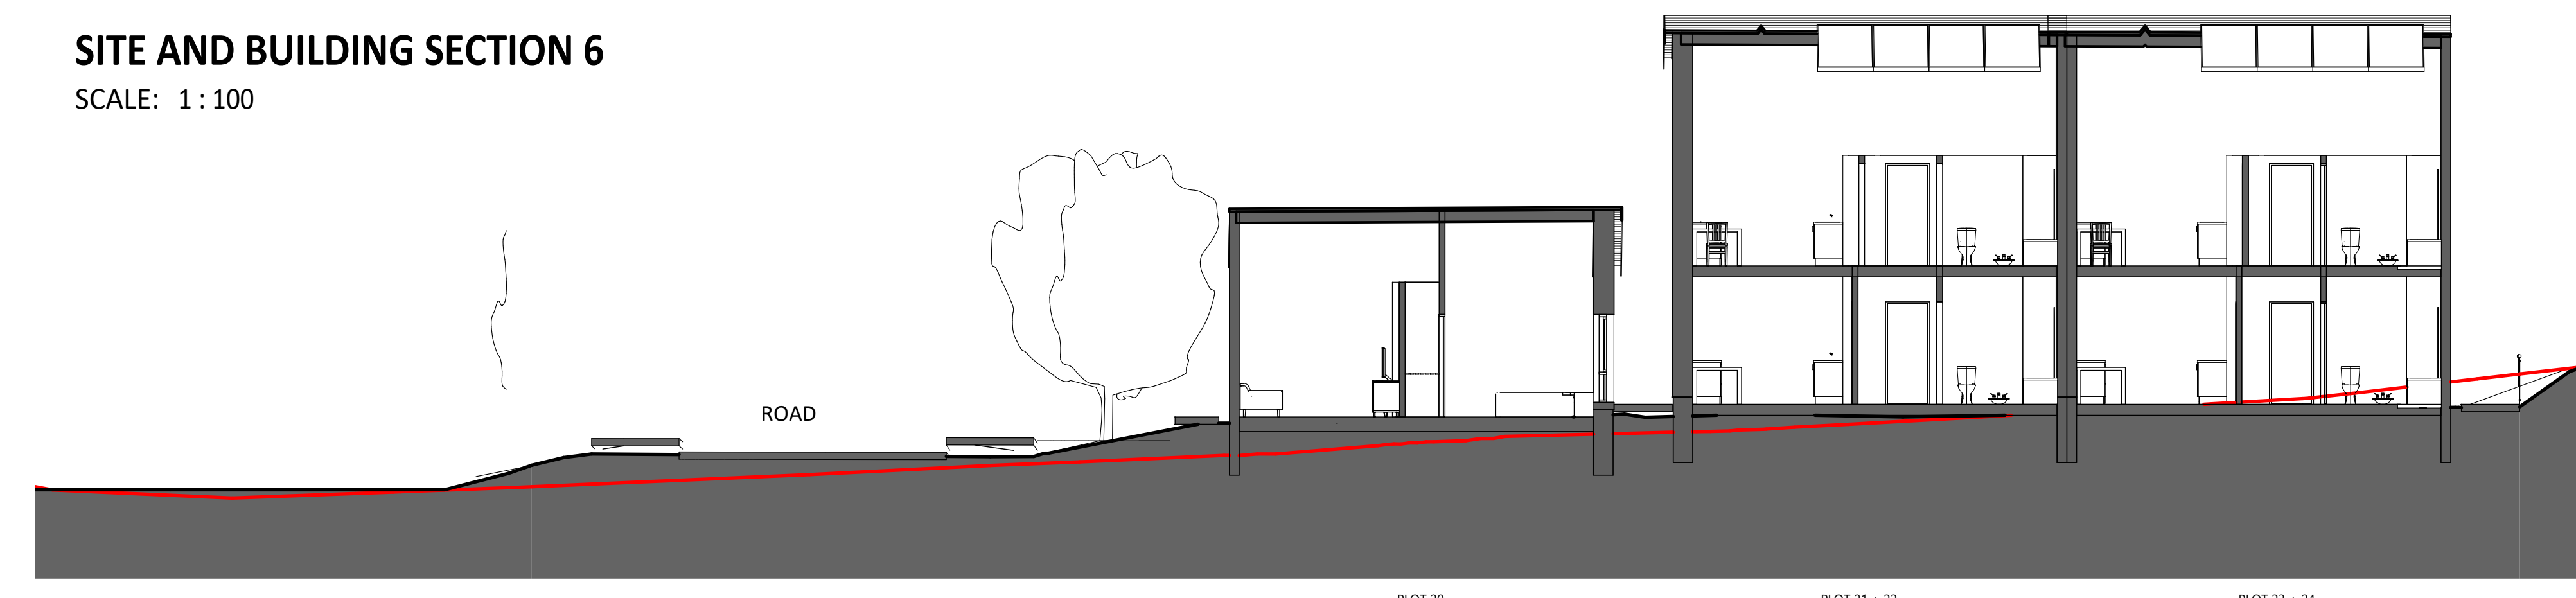


**SITE AND BUILDING SECTION 7**

SCALE: 1:100

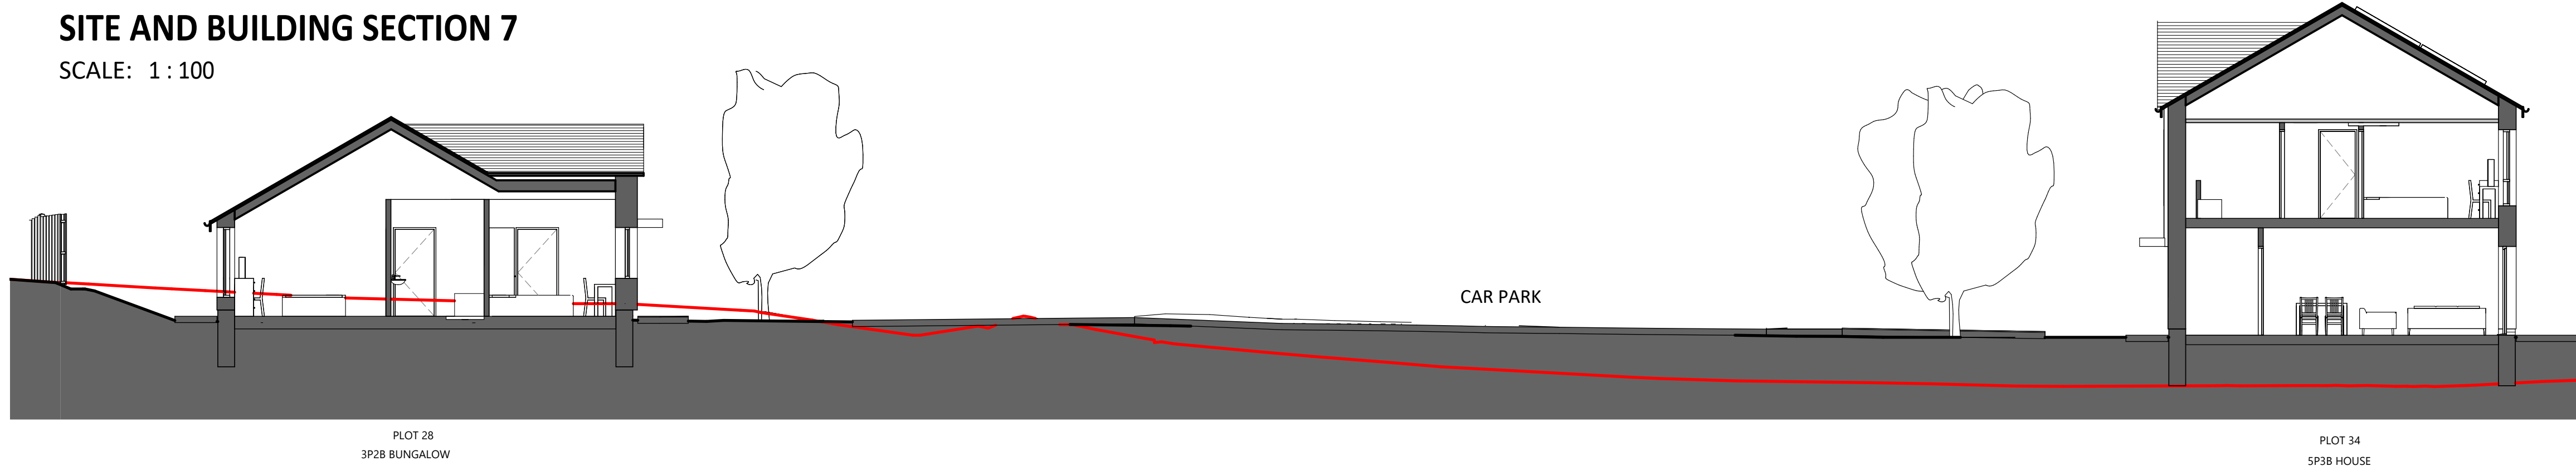


**SITE AND BUILDING SECTION 8**

SCALE: 1:100

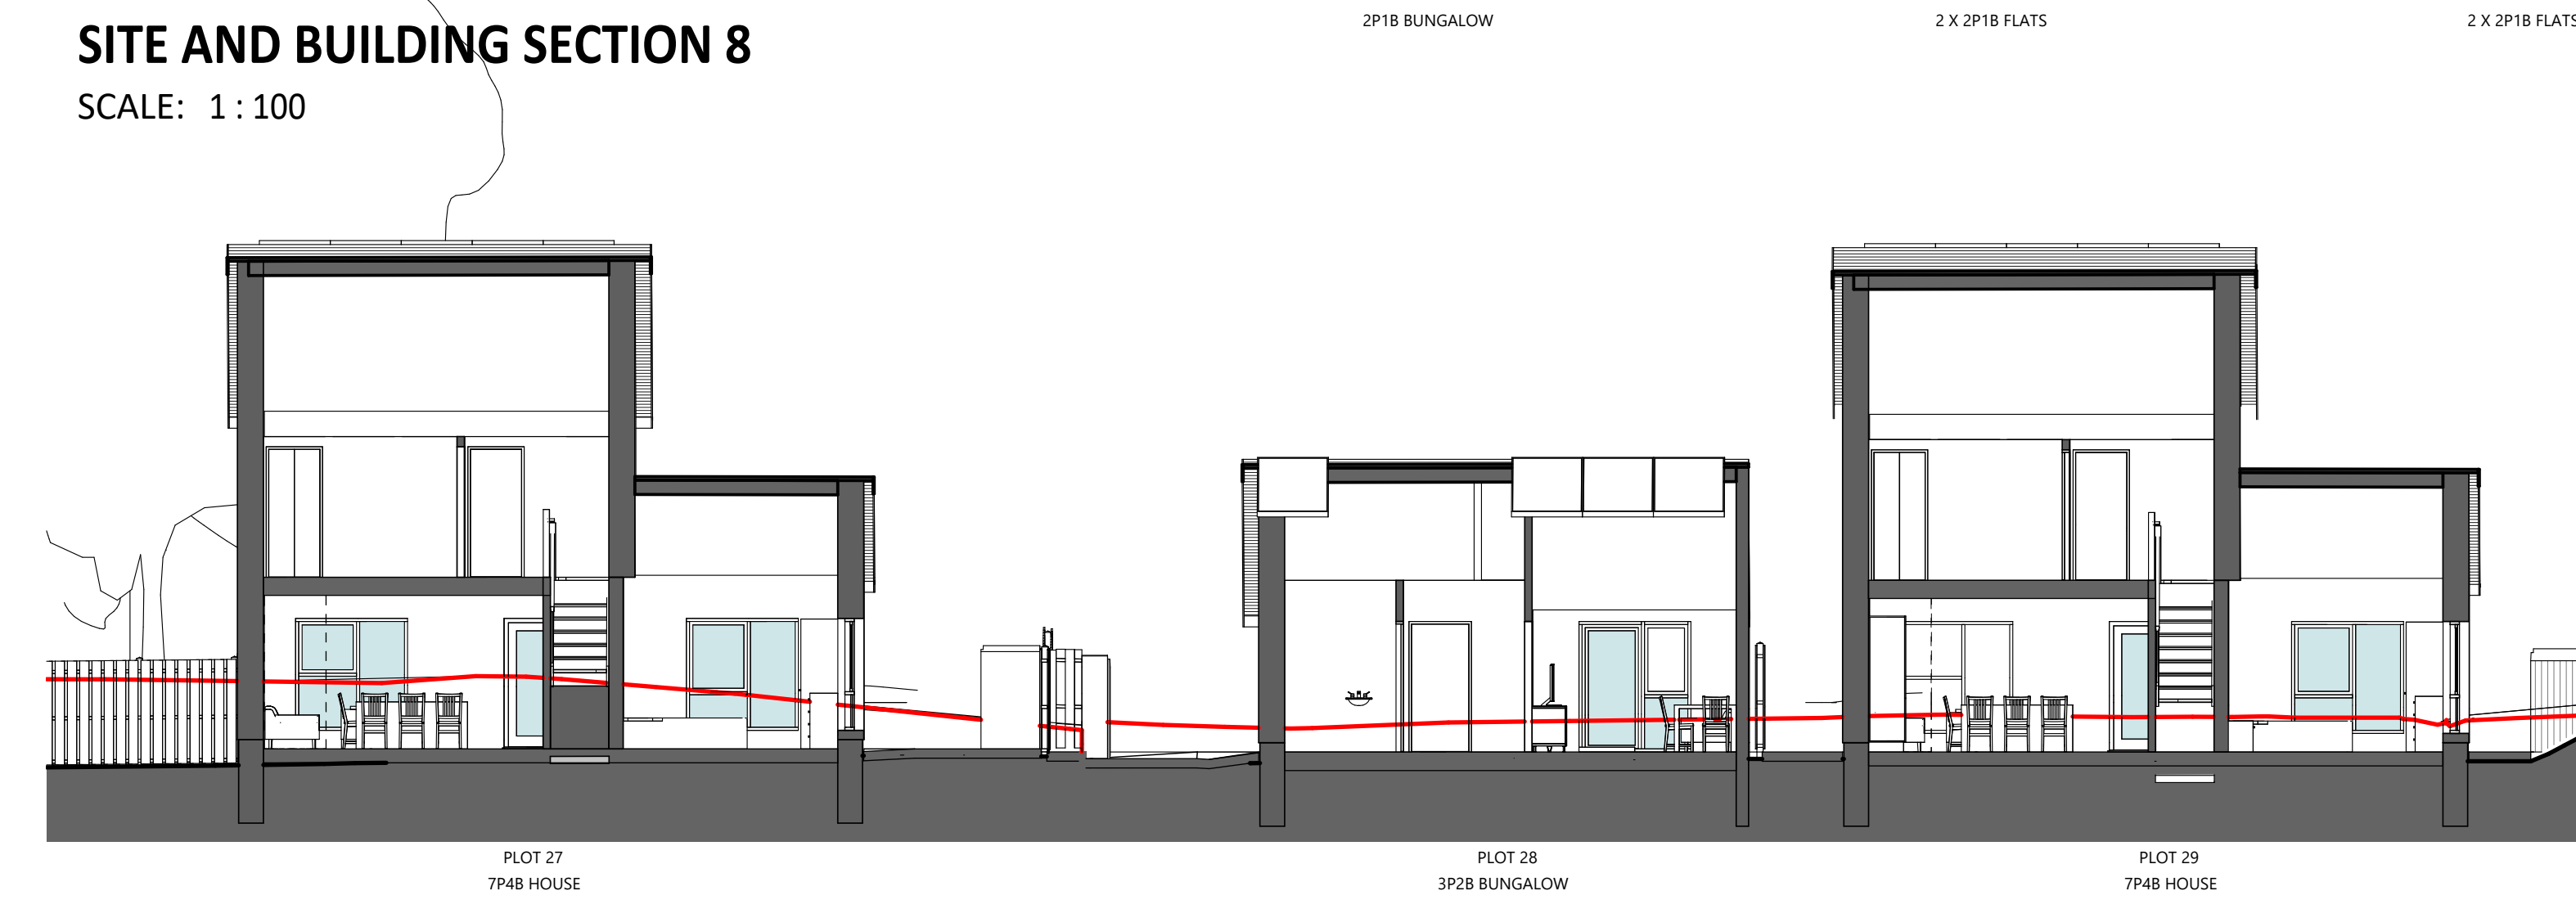



**SITE AND BUILDING SECTION 9**

SCALE: 1:100

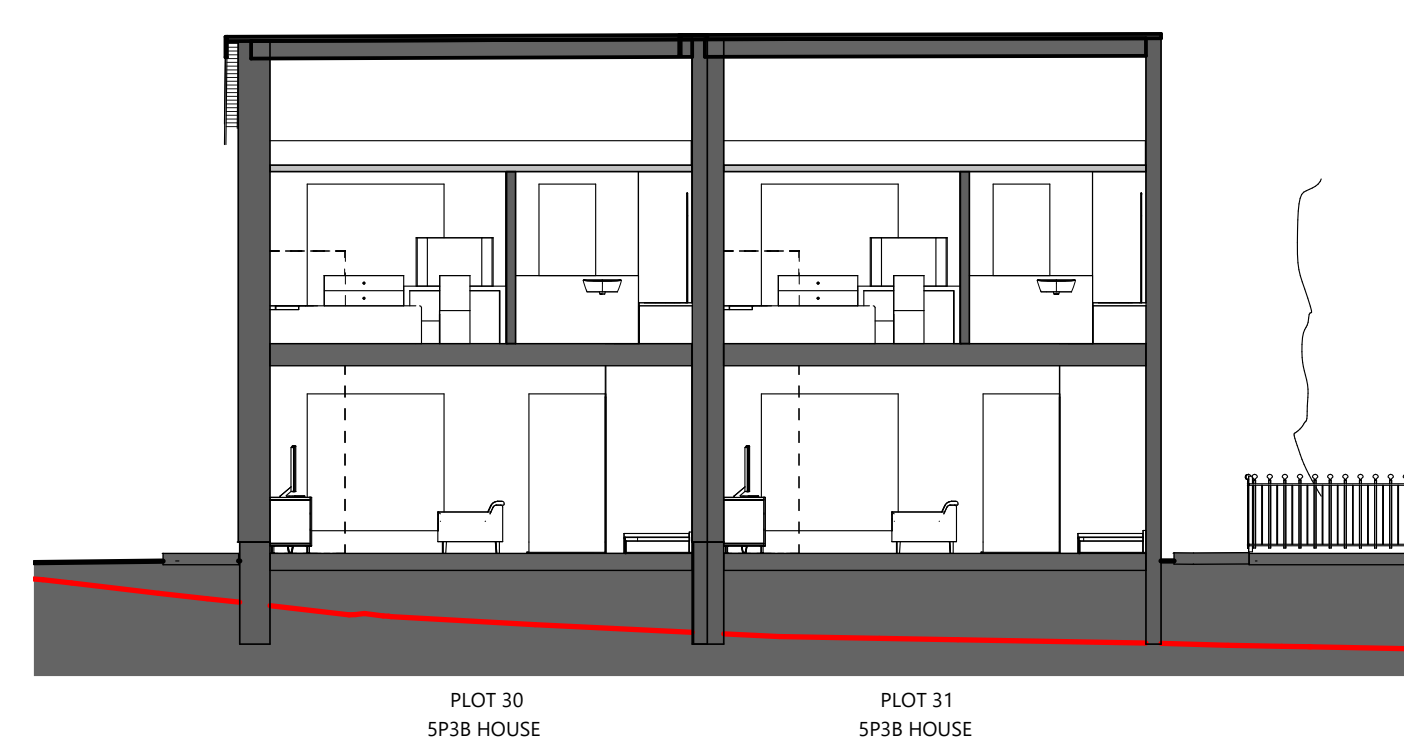

**SITE AND BUILDING SECTION 10**

SCALE: 1:100

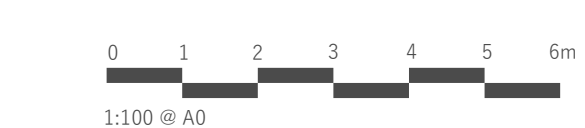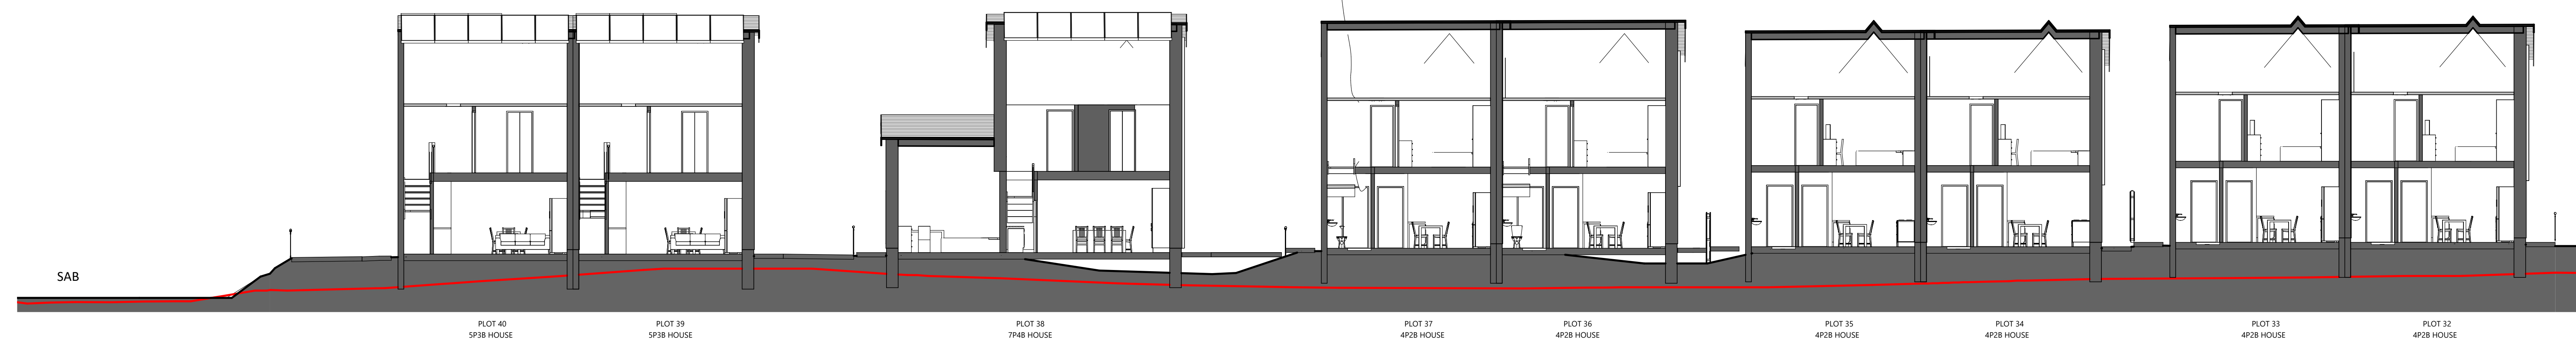

sa saer architects  
www.saer-architects.com | 01482 452478 | studio@saer-architects.com

THIS DRAWING IS COPYRIGHT © SAER ARCHITECTS LIMITED. CHECK ALL DIMENSIONS AND DATE. APPROVED FOR THE ARCHITECT BY ARCHITECT. ALL RIGHTS RESERVED. NO PART OF THIS DRAWING MAY BE REPRODUCED OR TRANSMITTED IN ANY FORM OR BY ANY MEANS, ELECTRONIC OR MECHANICAL, WITHOUT PERMISSION IN WRITING FROM SAER ARCHITECTS LIMITED.

**PROJECT**  
NEW BUILD HOUSING  
AT MAES MONA,  
AMLWCH,  
CYNGOR SIR YNNYS MON

**DRAWING TITLE**  
SITE AND BUILDING  
SECTIONS

DRAWING STATUS:	STATUS:
PLANNING	S3
DRAWING No:	PROJECT No:
MMA-SAL-A1-ZZ-DR-A-0006	P1139
SCALE:	REVISION:
1:100@A0	P1