


Viewing Mound- Scale 1/500 at A3

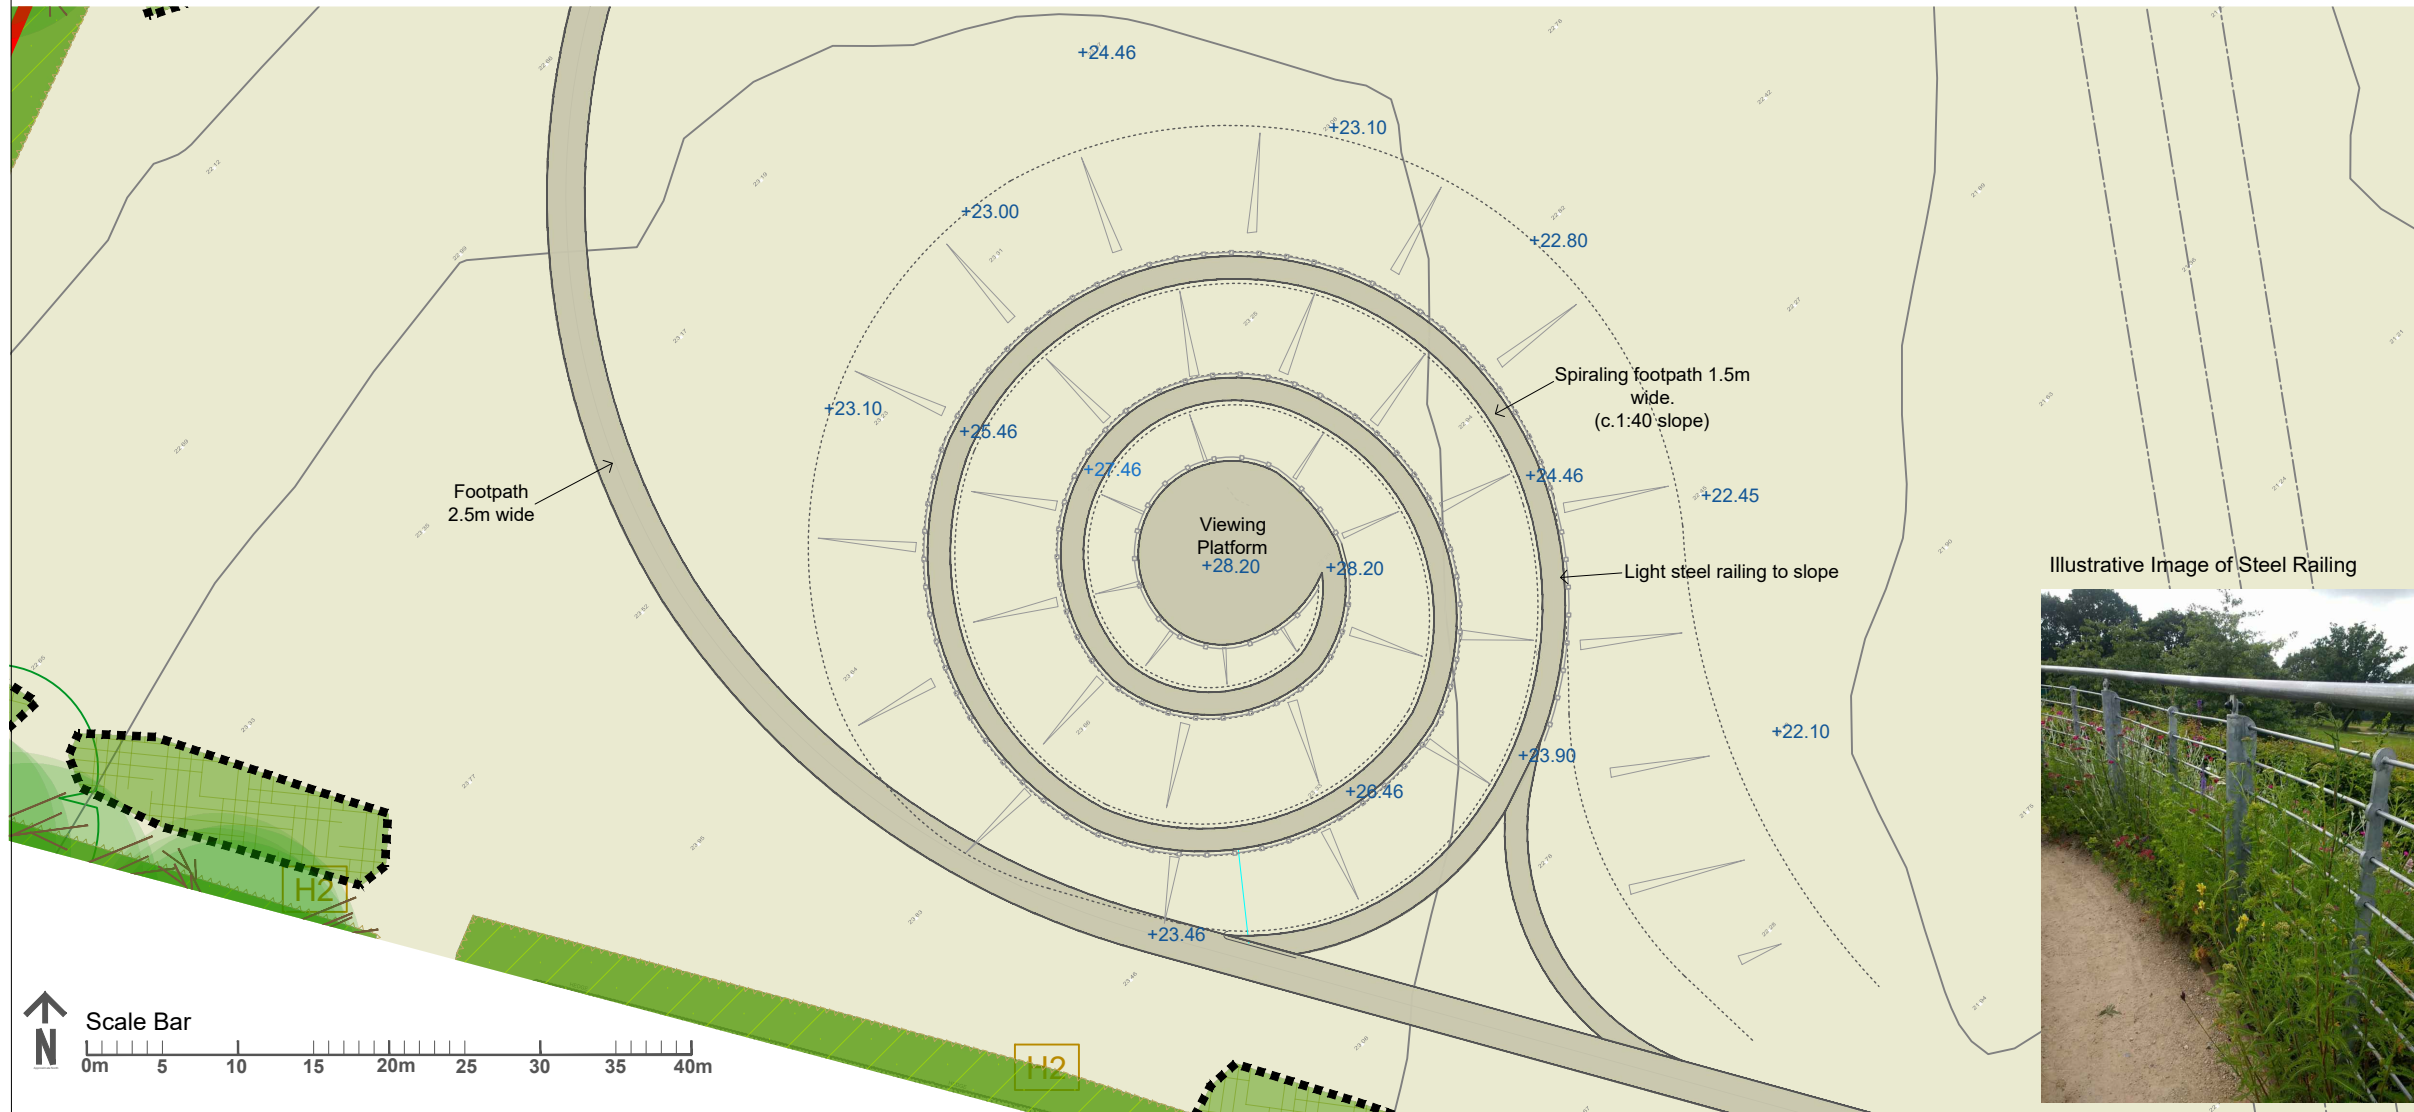


KEY

- Access**
Footpaths and Access Tracks.
(Unbound or Self-binding Surfacing)
- Levels**
+22.45 Proposed Levels
- Existing Trees and Vegetation**
Existing Trees (Site Boundaries and Off-site Trees)
Existing Hedgerows
Existing Scrub/ Tall Ruderal Vegetation (encroachment from field boundaries)
- Proposed Trees, Hedges and Vegetation**
Area Managed as Wildflower Meadow

Mound build up and construction to be developed by civil engineer.

Viewing Mound- Illustrative Section Scale 1/250 at A3

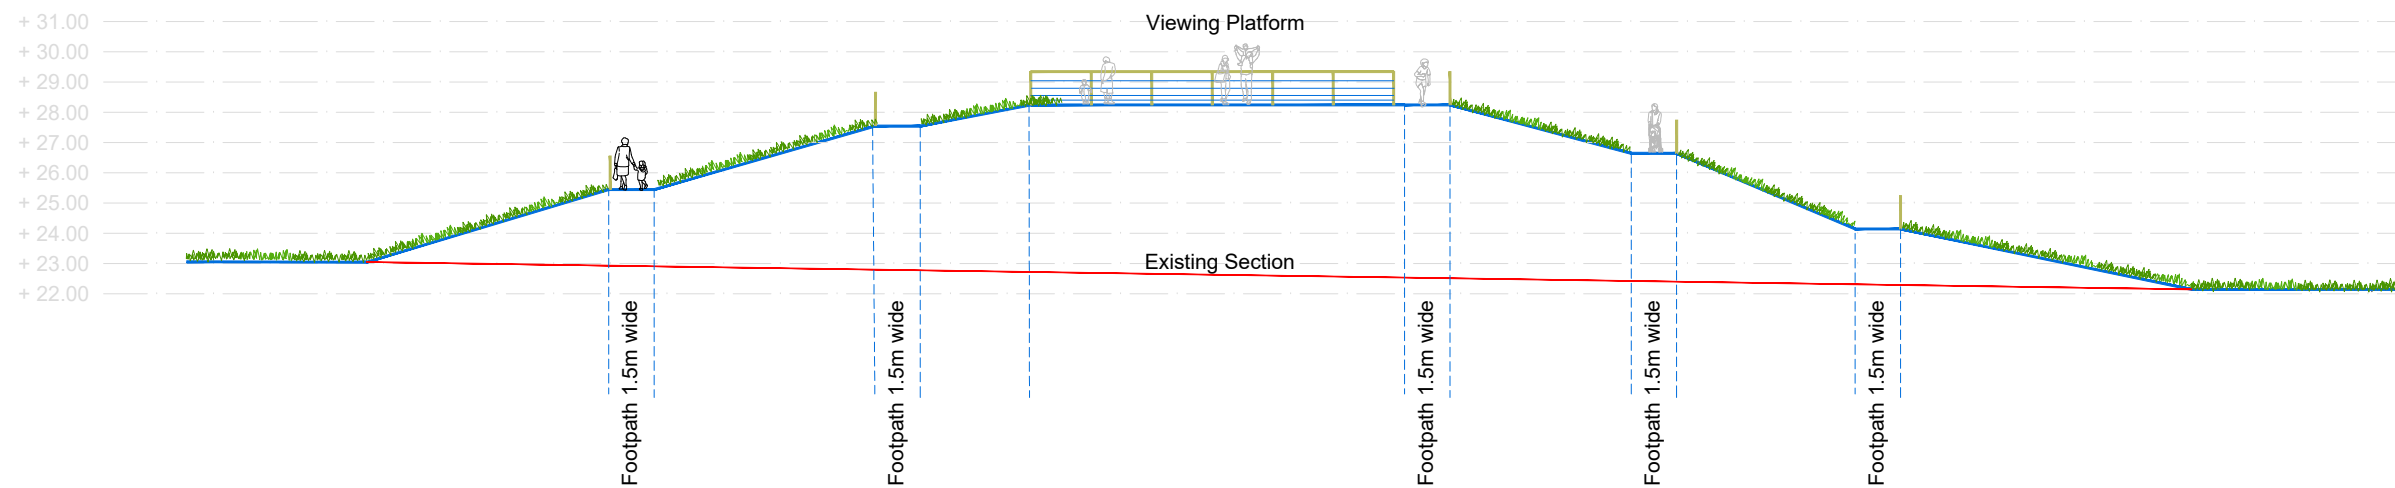

Project:
Green Gates Farm, St Asaph (Phase 3)

Drawing Title:
Viewing Mound

| | |
|------------------------------|--------------------------|
| Scale: A3: 1/500 & 1/250 | Date: 05/07/2023 |
| Status: Planning | Drawn: ES Checked: TS |
| Drawing Number: 085.02.05 | Revision: - |

above zero Landscape Design
Landscape Planning
Landscape Management
Public Realm & Green Space

Tel: 01829 759389 email: info@abovezero.co.uk web: www.abovezero.co.uk