


Proposed Sectional Elevation A

Scale 1:200

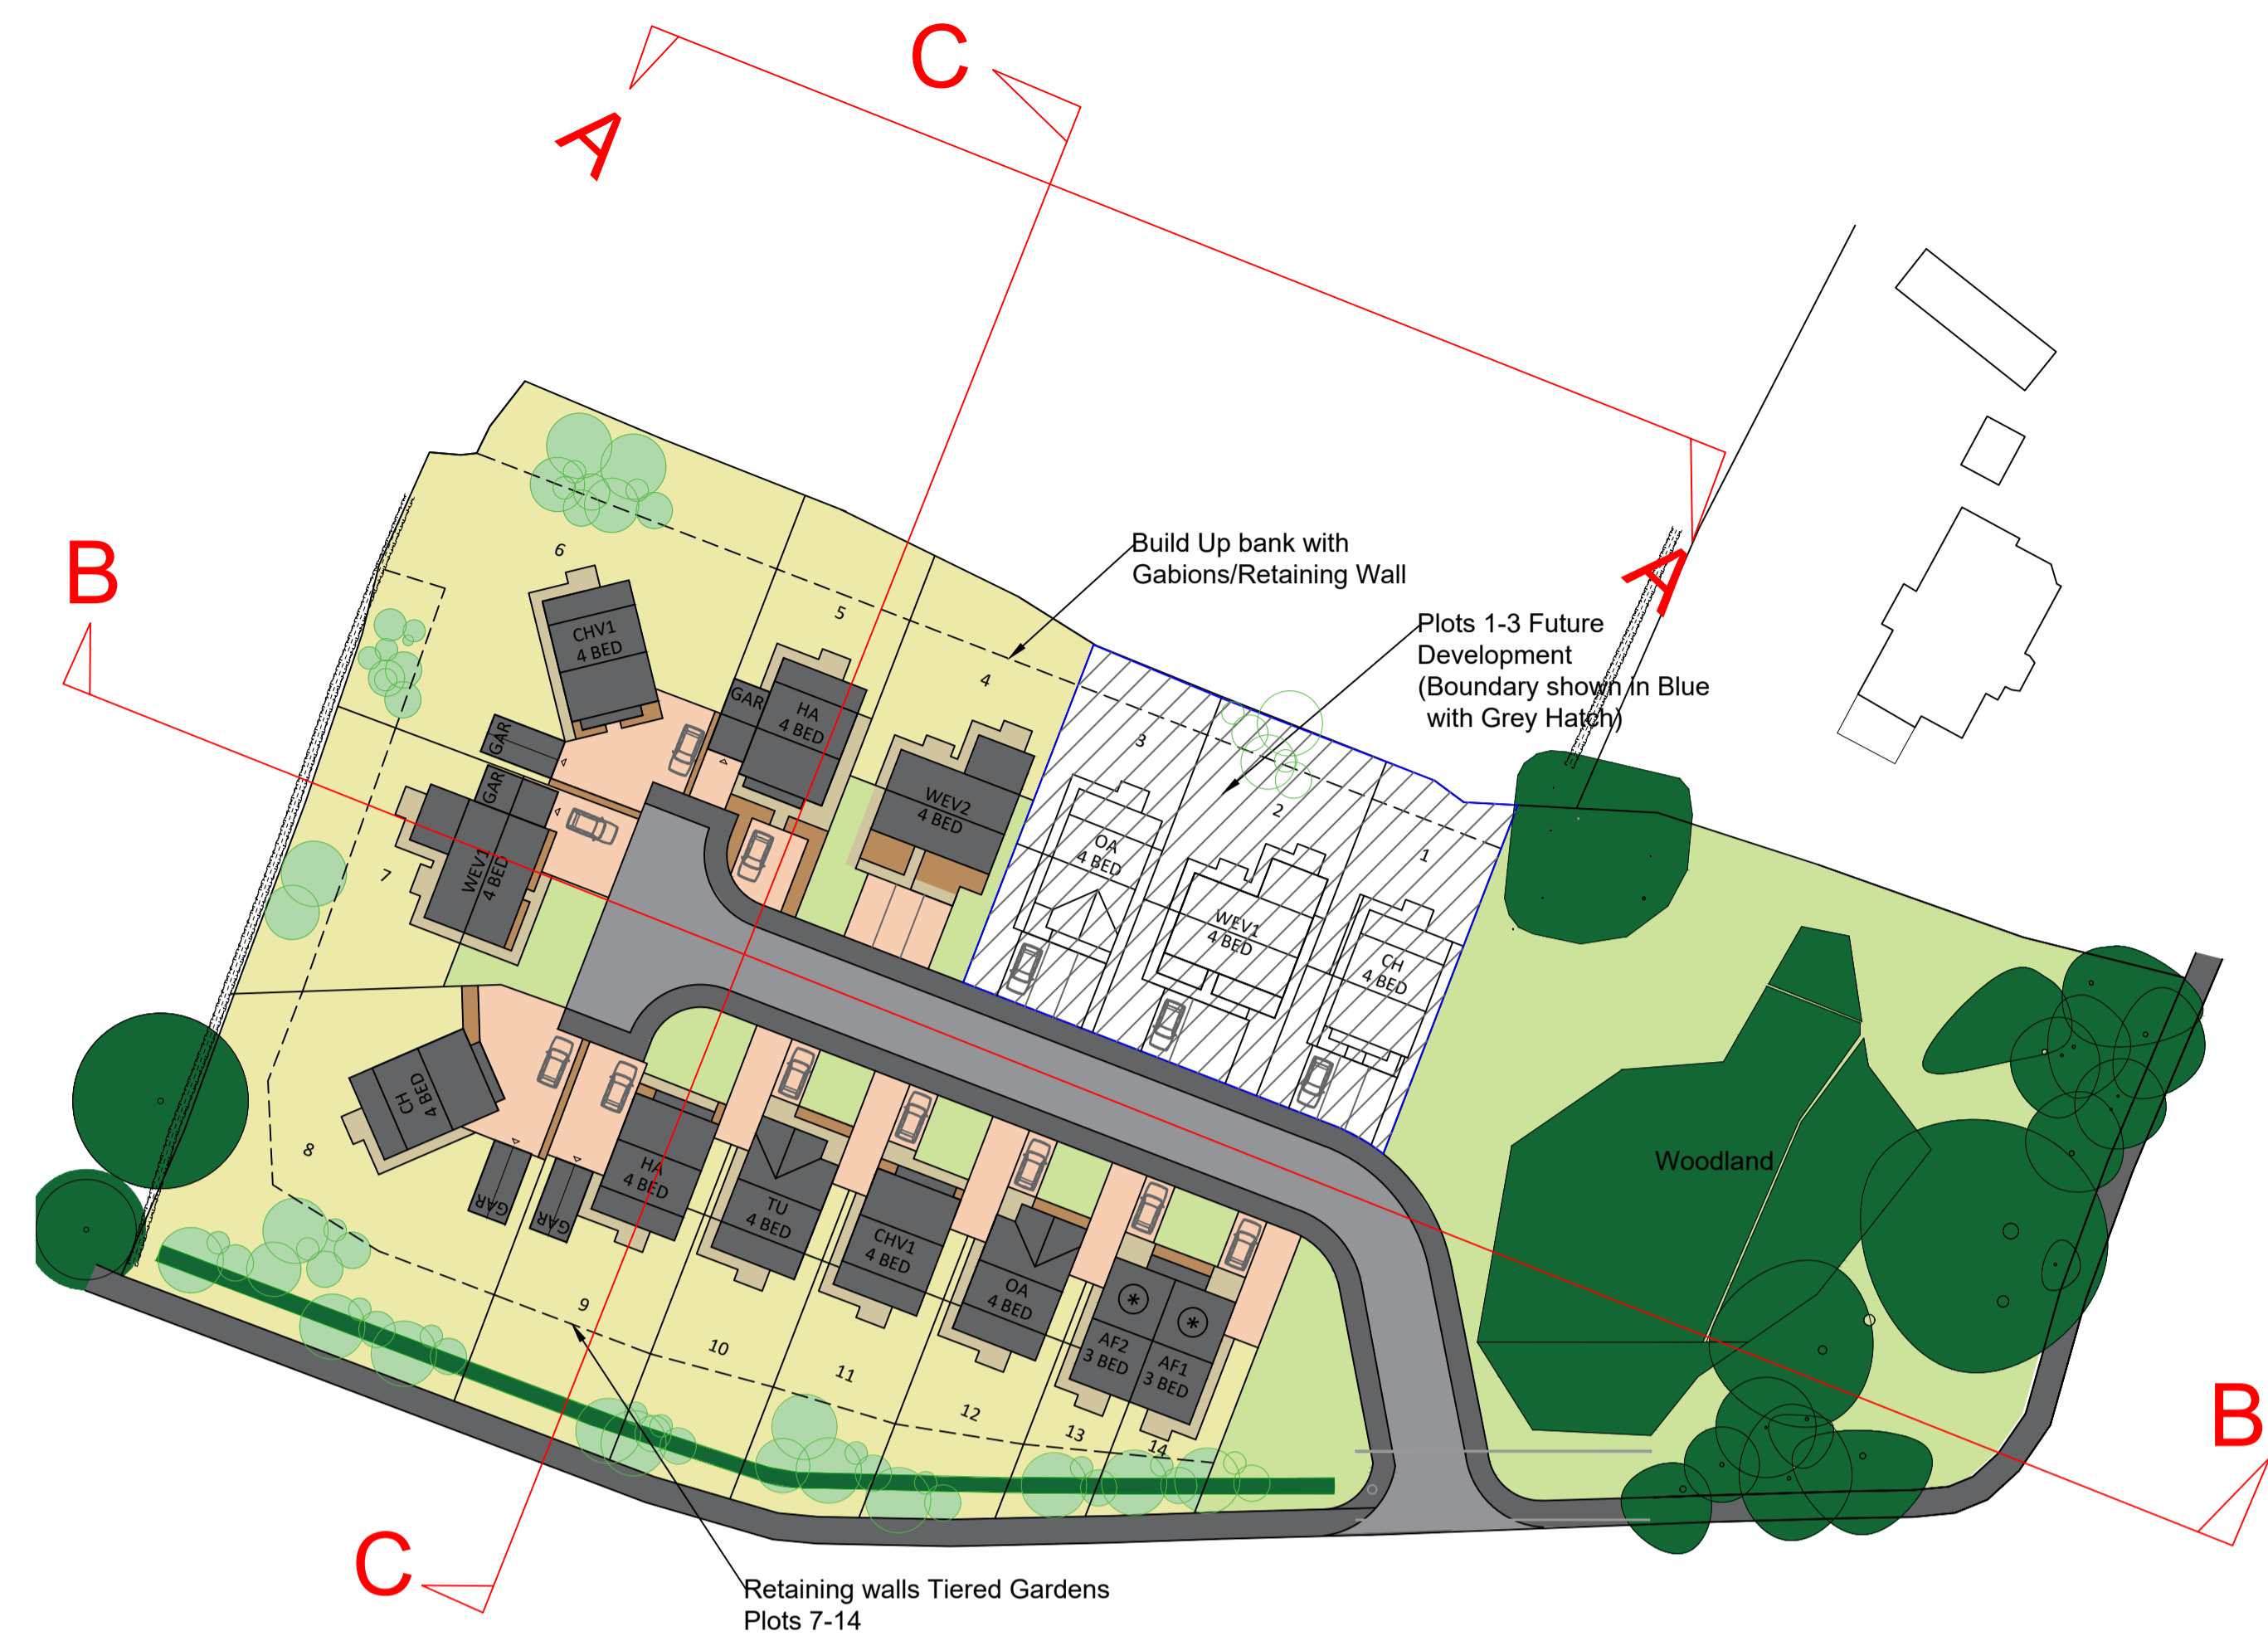

Section Key

Scale 1:500



Proposed Sectional Elevation A with Established Trees

Scale 1:200

Key	
	Existing Level
	Proposed Level
	Existing Datum
	Proposed Datum