



section A-A

section B-B

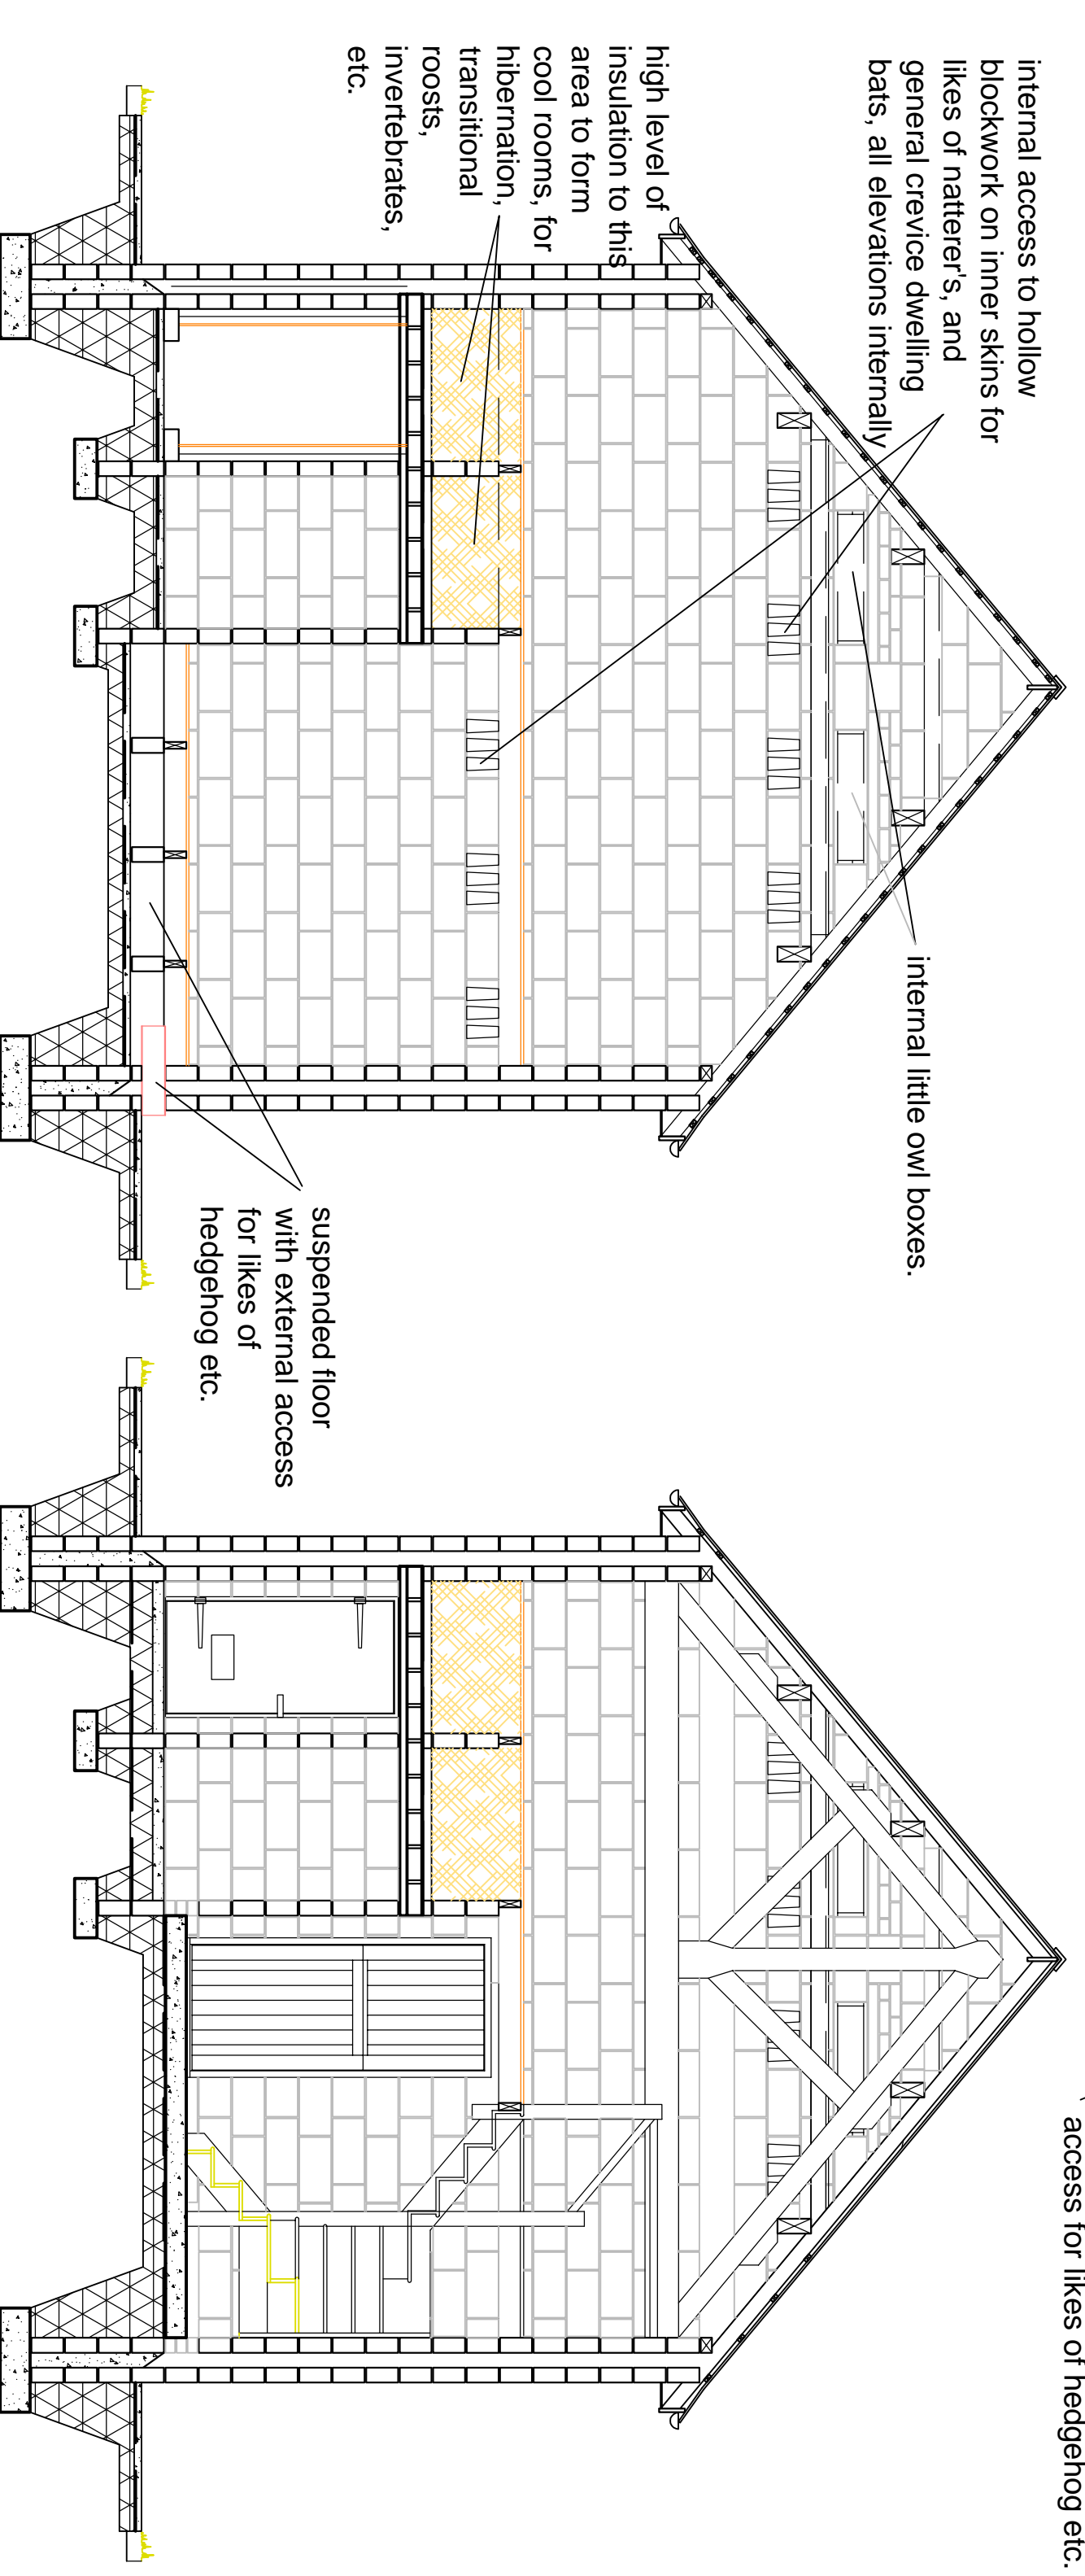

section D-D

section C-C

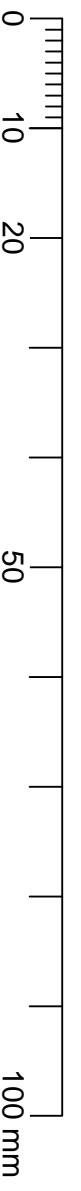

DRAWING SHEET SCALE

suspended floor with external access for likes of hedgehog etc.

client



project title  
Bodelwyddan Wildlife Area

dwg. title  
Sections

scale	date	drawn
NTS @A3	JULY '21	TJH
rev.	chkd.	
project ref.	drawing no.	
1061	MIT-03	

NOTES:  
To be read in conjunction with Engineers, Services drawings etc. All dimensions to be checked prior to construction on site. All works to be carried out to the satisfaction of LA and relevant B.S. All discrepancies to be reported immediately.