

Species Rich Seed Mix		
Emorsgate EM2 - STANDARD GENERAL PURPOSE MEADOW MIXTURE		
Latin name	Common name	%
Achillea millefolium	Yarrow	0.5
Centaurea nigra	Common Knapsweed	1.8
Daucus carota	Wild Carrot	3
Gallium verum	Lady's	3
Knaulia arvensis	Field Scabious	0.3
Leontodon hispidus	Rough Hawkbit	0.3
Leucanthemum vulgare	Oxeye Daisy - Moon Daisy	2.5
Malva moschata	Marsh Mallow	3
Plantago lanceolata	Ribwort Plantain	0.8
Poterium sanguisorba - (Sanguisorba minor)	Salad Burnet	1
Primula veris	Cornitip	0.6
Prunella vulgaris	Selfheal	0.3
Ranunculus acris	Meadow Buttercup	0.8
Rhinanthus minor	Yellow Rattle	1.2
Rumex acetosa	Common Sorrel	1.1
		20
Grasses		
Latin name	Common name	%
Agrostis capillaris	Common Bent	8
Cynosurus cristatus	Crested Dogtail	20
Festuca rubra	Slender-creeping Red-Fescue	24
Phleum bertolonii	Smaller Cat's-tail	4
Poa pratensis	Smooth-stalked Meadow-grass	16


Key

- Proposed dwelling
- Proposed parking
- Proposed short mown amenity grass
- Proposed Ornamental Planting (species as indicated)
- Proposed Native planting (species as indicated)
- Proposed Rain Garden provision (for species refer to schedules)
- Proposed individual specimen tree (for species refer to schedule)
- Existing boundary vegetation to be retained (Indicative)
- Existing Mature tree to be retained

Notes

1. Proposals based upon layout provided by Russell Hughes Architects Drawing ref:2947.21:3J Rev J
2. Private garden areas to be seeded or turfed with amenity grass seed to clients specification.
3. Garden fencing to allow formal passage of small mammals i.e. hedgehogs between plots by provision of suitable gaps. For fencing/boundary details refer to Architects Drawings provided separately.
4. Amenity grass mix to be Emorsgate Mix EG22 Strong Lawn Grass Mixture
5. For Rain Garden detailing refer to Engineers Drawing provided separately.
6. Drawing produced for Planning purposes - Not to be used for tendering.

© Tirlunbarr Associates 2022.

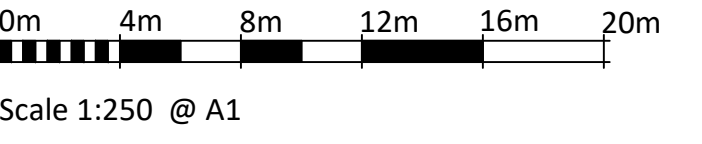

Abbr.	Specimen/orchard fruit tree planting	Form	Spec	Size	spacing	Notes
Mdj	Malus domestica Jonagold	Std	Ctr/Rtb	10-12cm		Species to be planted where indicated with added tree guard and staked on the windward side.
Mjd	Malus John Downie	Std	Ctr/Rtb	10-12cm		
PdM	Prunus domestica Merryweather	Std	Ctr/Rtb	10-12cm		
PdV	Prunus domestica Victoria	Std	Ctr/Rtb	10-12cm		
PC	Prunus communis 'Beurre Hardy'	Std	Ctr/Rtb	10-12cm		

Trees to be planted into prepared pits 900x900x1000mm comprising Topsoil, Soil conditioner and slow release fertiliser in grass areas. 900mm dia to be kept free of weed growth and 75mm deep Bark Mulch circle provided. Trees to be staked to windward side single stakes.

Abbr.	Species	Height	Pot Size	Form	Spacing	Notes
Cp	Crataegus pruniifolia	10-12cm	min 75ltr	Ctr/rb	As shown	Staked with tie and spacer
Mjd	Malus John Downie	14-16cm	min 100ltr	Ctr/rb	As shown	Double staked with tie and spacer
Pa	Prunus avium	10-12cm	min 75ltr	Ctr/rb	As shown	Staked with tie and spacer
Qp	Quercus petraea	10-12cm	min 75ltr	Ctr/rb	As shown	Staked with tie and spacer
Sar	Sorbus aria Luchescens	10-12cm	min 75ltr	Ctr/rb	As shown	Staked with tie and spacer

Trees to be planted into prepared pits min 900mmx900mmx1000mm backfilled with topsoil, rooting medium slow release fertiliser and Micorhizal additive at manufacturers recommended rates where planted into seeded/grass areas - trees to be staked to windward side and have 1m dia clear weedfree circle maintained to base with Min 50mm depth Bark Mulch in seeded short mown grass areas. *Planted as a hedge in a double staggered row at 3m/2m metre

Abbr.	Species	Height	Pot Size	Form	Notes	no/m²	Bed A	Bed B	Bed C
Sp	Sparganium angustifolium	450-600mm	Br	2+0	20	1/m²	Min 3 breaks		
Cm	Corylus avellana	450-600mm	Br	2+0	60	1/m²	Min 3 breaks	*45	30
Rm	Rosa canina	450-600mm	Br	2+0	20	1/m²	Min 3 breaks		10

Planting to be at 1m centres. In staggered rows max. grouping of 7 plants of the same species or as shown as a single species. Pits to be 300x300x300mm backfilled with topsoil and 100mm organic matter + Micorhizal granules + slow release fertiliser at manufacturers recommended rates

EG22 Basic Strong Lawn Grass Mix (Amenity Mix)		
Grasses %	Latin name	Common name
5	Agrostis capillaris	Common Bent
25	Lolium perenne	Perennial Rye Grass
50	Festuca rubra	Red Fescue
20	Poa pratensis	Smooth-stalked Meadow-grass
100		
Sowing rates		
...

Code	Ornamental hedge & low Shrub Planting Phase 2	Height	Pot Size	Form	Notes	no/m²	Bed A	Bed B	Bed C
Am	Alchemilla mollis	300-450mm	2ltr	Ctr		6			
BrS	Brachyglottis Sunshine	450-600mm	2ltr	Ctr	Min. 3 breaks in lower third	3	6		
Fm	Fuchsia magellanica 'Riccartonii'	450-600mm	3ltr	ctr	Min. 3 breaks in lower third	3	9		
Lav	Lavandula angustifolia Hidcote	450-600mm	3ltr	Ctr	Min. 3 breaks in lower third	6	30		
Lon	Lonicera pileata Mal Green	450-600mm	3ltr	ctr	Min. 3 breaks in lower third	3			
Po	Prunus Otto Luyken	450-600mm	2ltr	ctr	Min 3 breaks in lower third	4		24	14
Rmc	Rosa Magic Carpet	450-600mm	2ltr/Br	Ctr/Br	Min 3 breaks in lower third	3			
Vo	Viburnum opulus Compactum	450-600mm	2ltr	ctr	Min 3 breaks in lower third	4		28	

Planting to be evenly spaced within extent indicated - planted into weedfree prepared areas comprising 300mm min topsoil depth with 100mm added Organic matter, Micorhizal compost and slow release fertilizer to manufacturers recommendations.

Code	Rain Garden Planting	Height	Pot Size	Form	Notes	no/m²	RG1	RG2	RG3	RG4	RG5	RG6	RG7	RG8	RG9	RG10	RG11	RG12	RG13	RG14	RG15
Phase 2																					
Ar	Ajuga reptans	300-450mm	P9/1ltr	Ctr		6															
Bc	Bergenia cordifolia	300-450mm	2ltr	Ctr		6															
Ah	Aster herveyi	300-450mm	P9/1ltr	Ctr		8			16		16					12	8	12		8	4
Am	Alchemilla mollis	300-450mm	P9/1ltr	Ctr	Plants to be evenly spaced within the planting beds indicated as a mixed tapestry planting layout not in individual blocks of single species.	8				16	8									4	4
Gr	Geranium Rozanne 'Gerwat'	300-450mm	P9/1ltr	Ctr		8	12	12	12	12	16	16	16		8					8	4
Gm	Geum Mrs. J Bradshaw	300-450mm	P9/1ltr	Ctr		8					16					8	12	8		4	4
Ih	Inula hookerii	300-450mm	1ltr	Ctr		6															
Rh	Rosa 'Roseate de l'Hay'	450-600mm	1ltr	Ctr/Br	Cut back to 300mm before planting	3															45
Sb	Stachys byzantina	300-450mm	P9/1ltr	Ctr		6	6	6	6	6											12
Vm	Vinca minor	300-450mm	P9/1ltr	Ctr	Cut back to min 450mm before planting	5															25
Vor	Viburnum opulus Compactum	450-600mm	2ltr	Ctr		3															12

Tirlun Barr - Chartered Landscape Architecture
 Tan y Berllan, Llanbedr y Cennin, Conwy, LL32 8UY
 Tel:01492 650333 www.tirlunbarr.com

Client
AMP Construction and Groundworks Ltd.

Project Title
Land adjacent to Llain Rallt, Gwalchmai

Drawing Title
Soft Landscape Proposals

Drawing Number
22/14/LP/02

Size: A1 Scale: 1:250 Issue: Rev A