



Block Plan
Scale 1:1250


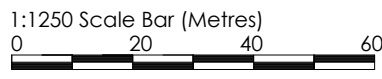


SCHEDULE OF AREAS

Application site area (red line): 16,041m² / 1.604ha / 3.96acres

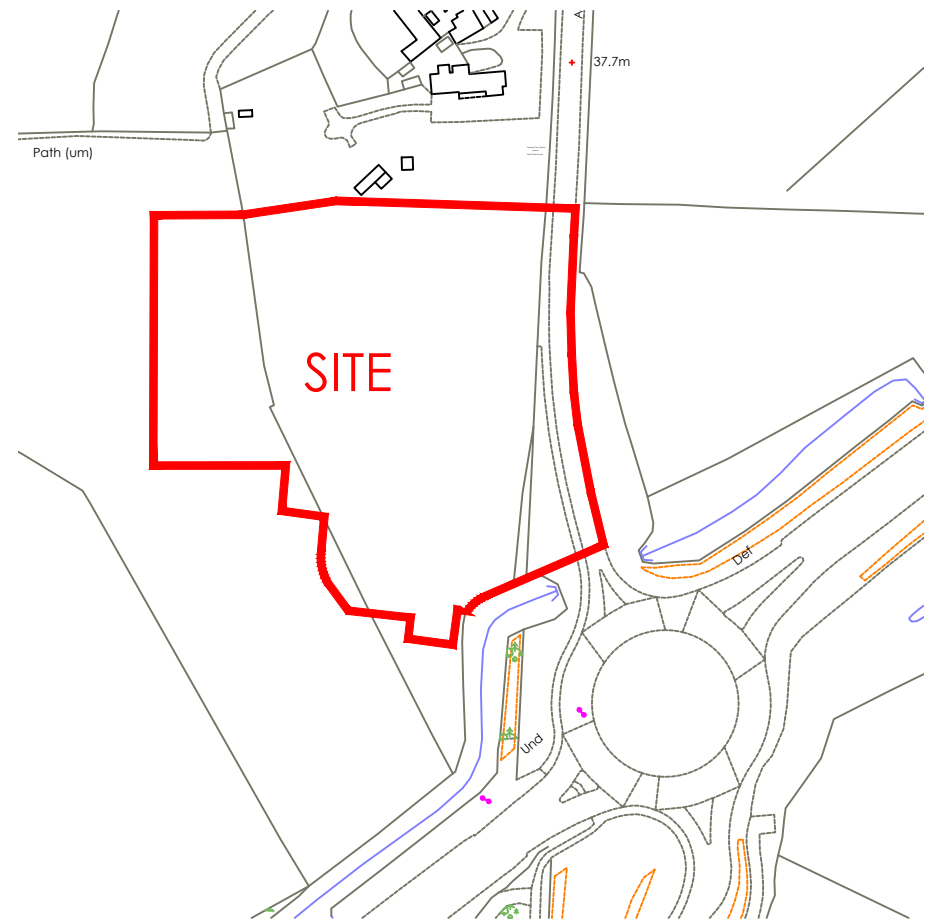

Location Plan
Scale 1:2500

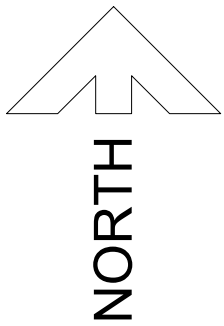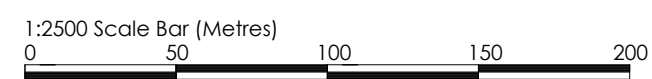

rev	date	by	description
C	11/10/23	DB	Red line amended, area schedule amended to suit.
B	03/11/22	DB	Block plan amended to show road markings. Proposed signage indicated. Company signs added.
A	27/10/22	DB	Larger section of OS map added to location plan. Scale changed to match LPA approved standards.
-	05/10/22	ELA	Drawing created.

CLIENT
mfg Gladstone Place
36-38 Upper Marlborough Road,
St Albans AL1 3UU

PROJECT LOCATION
Llanberis Road
Caernarfon
Gwynedd

DRAWING
Block & Location Plans

Wyeth
Projects Services
The Cart Shed, Amberley Court,
Amberley Lane, Millford, Surrey,
GU8 5EB, United Kingdom
Tel: +44 (0)1483 424704
Email: enquires@wyethprojects.com
© This drawing is the copyright of WYETH PROJECTS SERVICES LTD.

Date: October 2022	Drawn By: ELA	A3 original plot size
Scale: 1:1250, 1:2500	Dwg No: WPS-MFG-500-P-20	Rev: C

PLANNING