


KEY

- Category A Tree or Group
- Category B Tree or Group
- Category C Tree or Group
- Category U Tree or Group
- Nominal RPA (Refer to tables for constraints)
- Theoretical RPA (Refer to tables for constraints)
- 1st Branch Direction
- Group RPA

Note: Tree colour-coding and categories are designed to comply with the conventions set out in BS 5837: 2012 "Trees in relation to design, demolition and construction. Recommendations."

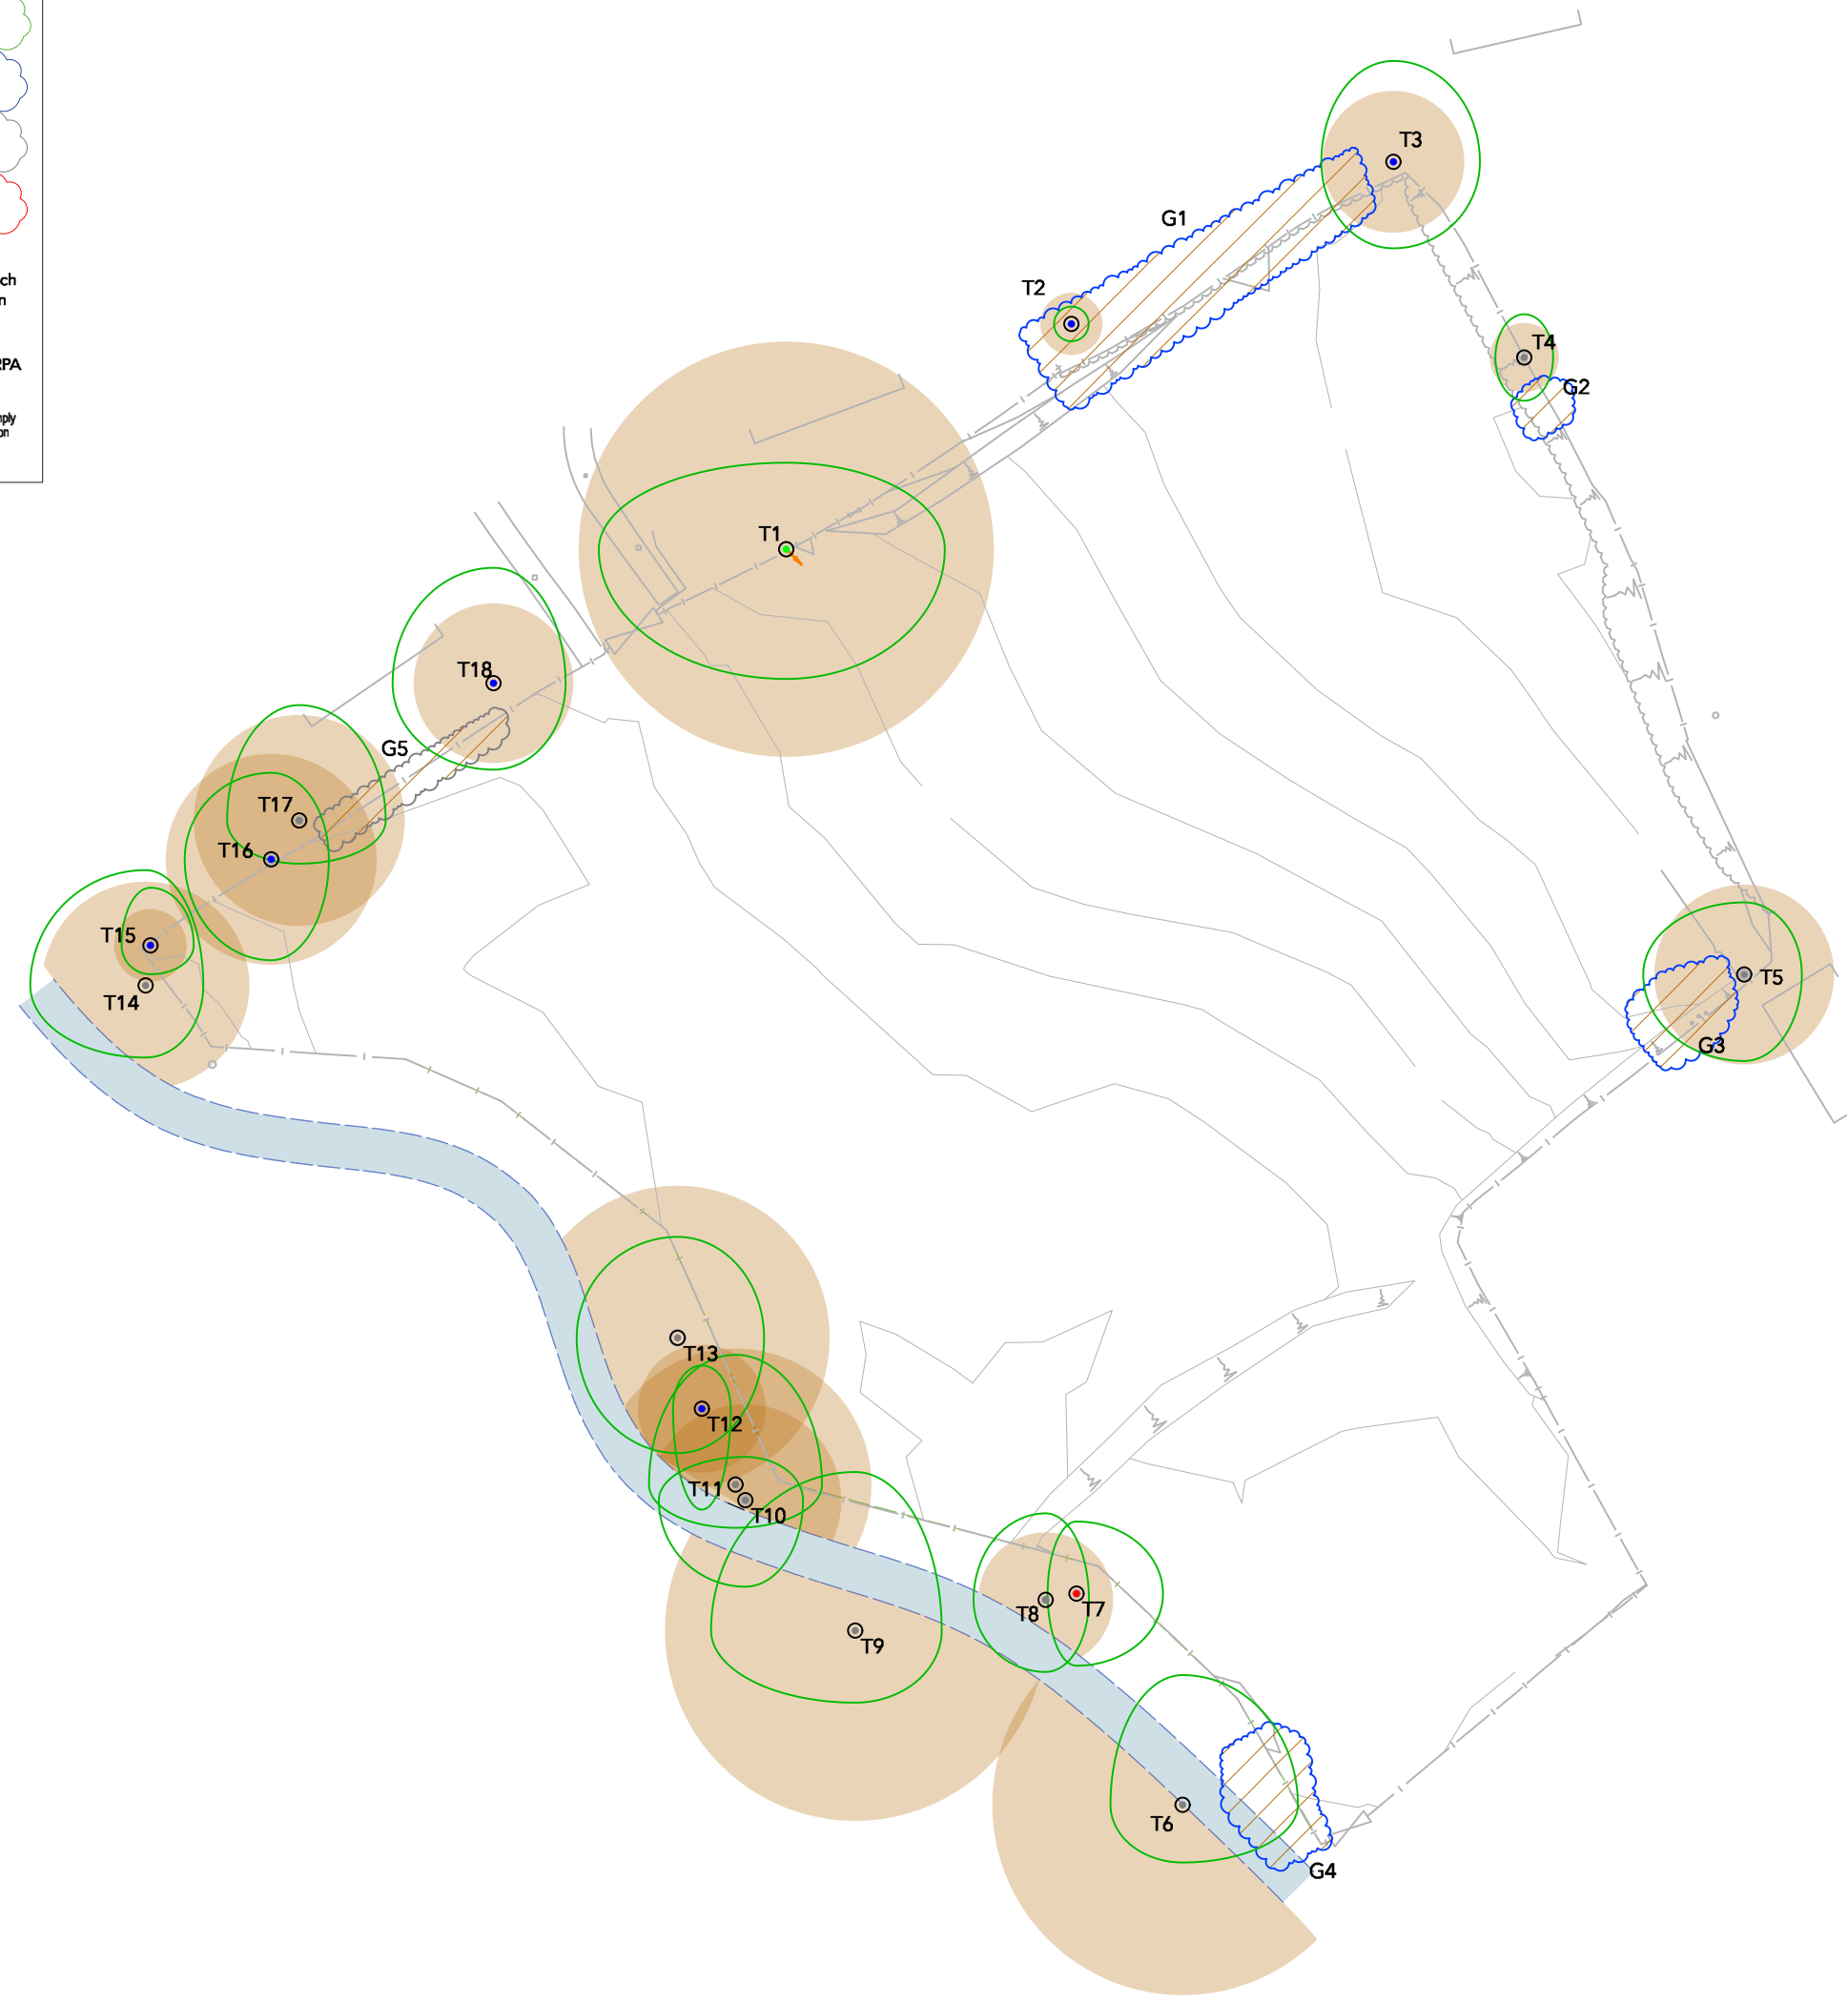

25/07/2022	B	Revised edition of site layout
26/05/2022	A	Building in prelim. position

Date	No.	Zone	Revision Notes
------	-----	------	----------------



WEST COAST
arboriculture &
land planning ltd

Contact
West Coast Arboriculture & Land Planning Ltd
Unit 5 Griffiths Crossing Ind. Estate
Caernarfon
Gwynedd
LL55 1TS
www.westcoast-land.co.uk

Project Title
**Heol Martin, Eglwysbach,
Conwy**

Sheet Title
Preliminary Arboricultural Assessment

Sheet Scale 1:500	Sheet Number 1 of 3
----------------------	------------------------

Drawn By SF	Reviewed By SF
----------------	-------------------

Sheet No. Project ID - Project Manager - Function Code-Designer	Rev. B
WAL_24_016_01	


File Name
Heol Martin Arb Plans 2024 v2024.vwx

Status code
Code - Description

KEY

- Category A Tree or Group
- Category B Tree or Group
- Category C Tree or Group
- Category U Tree or Group
- Nominal RPA
- 1st Branch Direction
- Tree to be Removed
- Group to be Removed
- RPA Surface Overlaps
- RPA Building Overlaps
- Arboricultural Solutions Matrix Location

Note: Tree colour-coding and categories are designed to comply with the conventions set out in BS 5837: 2012 "Trees in relation to design, demolition and construction. Recommendations."

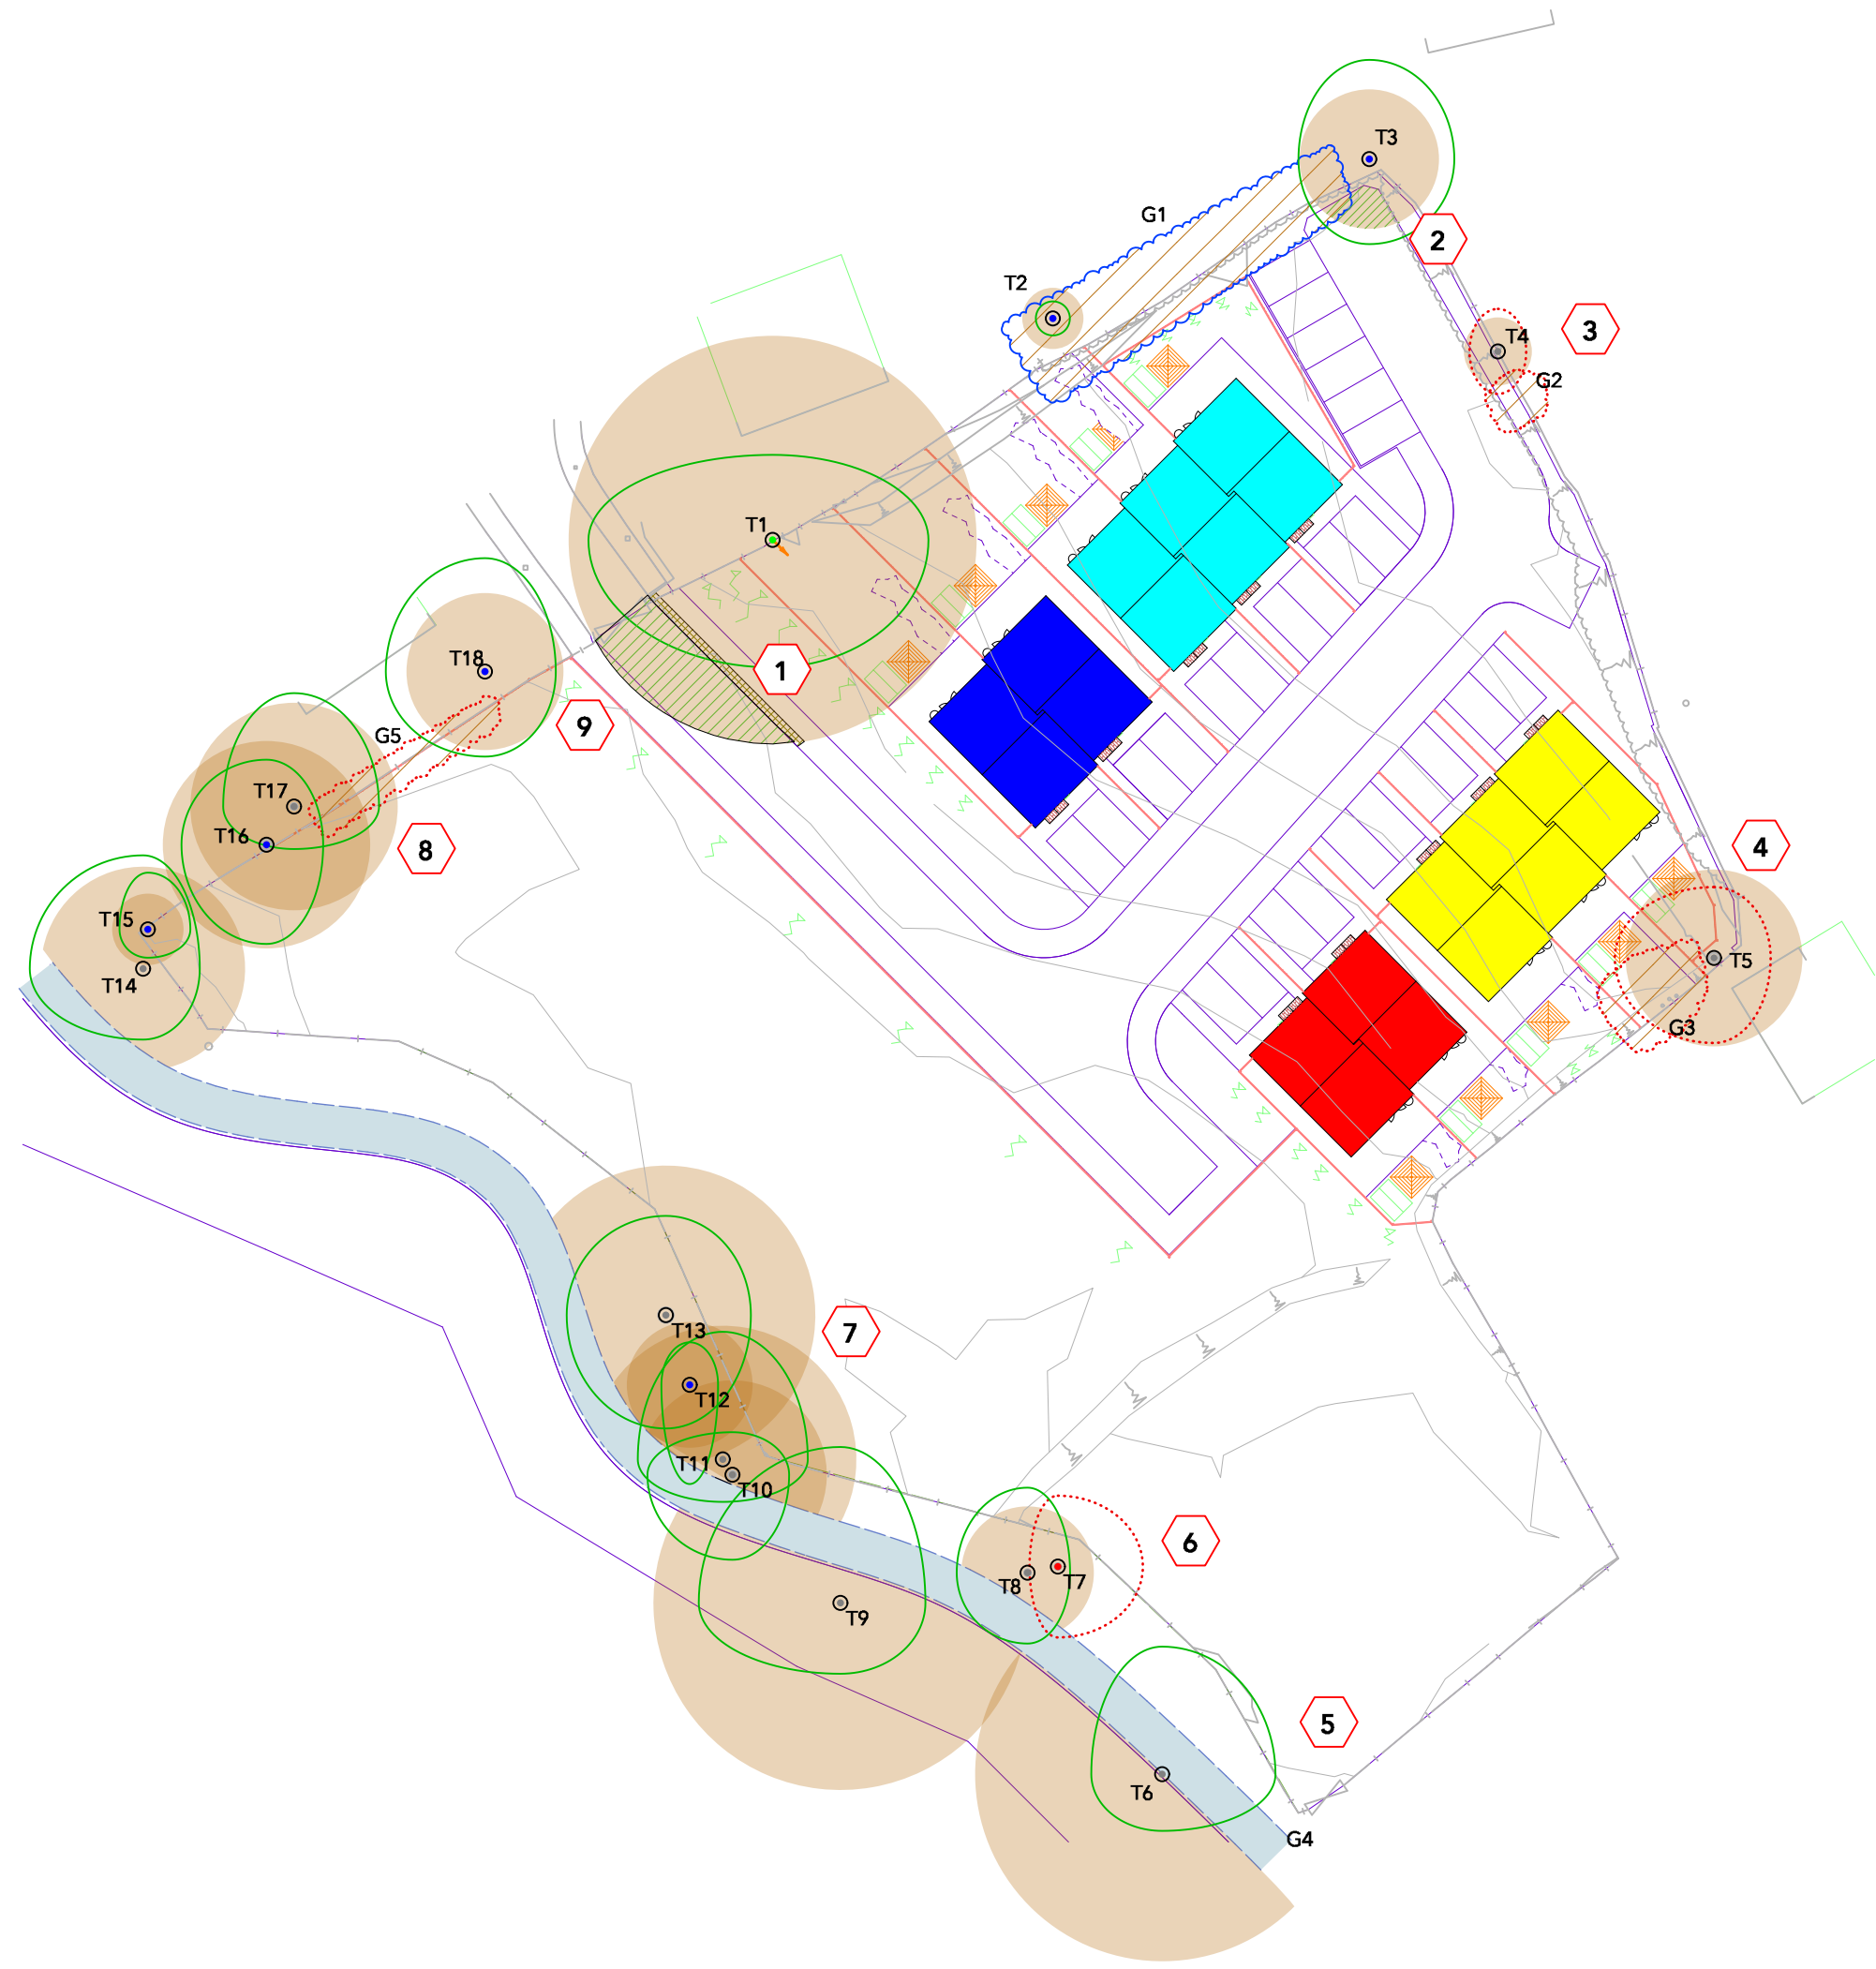

25/07/2022	B	Revised edition of site layout
26/05/2022	A	Building in prelim. position

Date	No.	Zone	Revision Notes
------	-----	------	----------------



WEST COAST
arboriculture &
land planning ltd

Contact
West Coast Arboriculture & Land Planning Ltd
Unit 5 Griffiths Crossing Ind. Estate
Caernarfon
Gwynedd
LL55 1TS
www.westcoast-land.co.uk

Project Title
**Heol Martin, Eglwysbach,
Conwy**




Sheet Title
Arboricultural Impact Assessment

Sheet Scale 1:500	Sheet Number 2 of 3
Drawn By SF	Reviewed By SF
Sheet No. Project ID - Project Manager - Function Code-Designer WAL_24_016_02	Rev. B


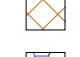


File Name
Heol Martin Arb Plans 2024 v2024.wvx

Status code
Code - Description

KEY

-  Category A Tree or Group
-  Category B Tree or Group
-  Category C Tree or Group

Note: Tree colour-coding and categories are designed to comply with the conventions set out in BS 5837: 2012 "Trees in relation to design, demolition and construction. Recommendations."

-  Tree protection fencing
-  Precautionary Excavation
-  Special Surfaces
-  Tree Protection Matrix Reference Location



25/07/2022	B	Revised edition of site layout
26/05/2022	A	Building in prelim. position

Date	No.	Zone	Revision Notes
------	-----	------	----------------



WEST COAST
arboriculture &
land planning ltd

Contact
West Coast Arboriculture & Land Planning Ltd
Unit 5 Griffiths Crossing Ind. Estate
Caernarfon
Gwynedd
LL55 1TS
www.westcoast-land.co.uk

Project Title
**Heol Martin, Eglwysbach,
Conwy**

Sheet Title
Tree Protection Plan

Sheet Scale 1:500	Sheet Number 3 of 3
Drawn By SF	Reviewed By SF
Sheet No. Project ID - Project Manager - Function Code-Designer WAL_24_016_03	Rev. B

File Name
Heol Martin Arb Plans 2024 v2024.vwx

Status code
Code - Description