




North

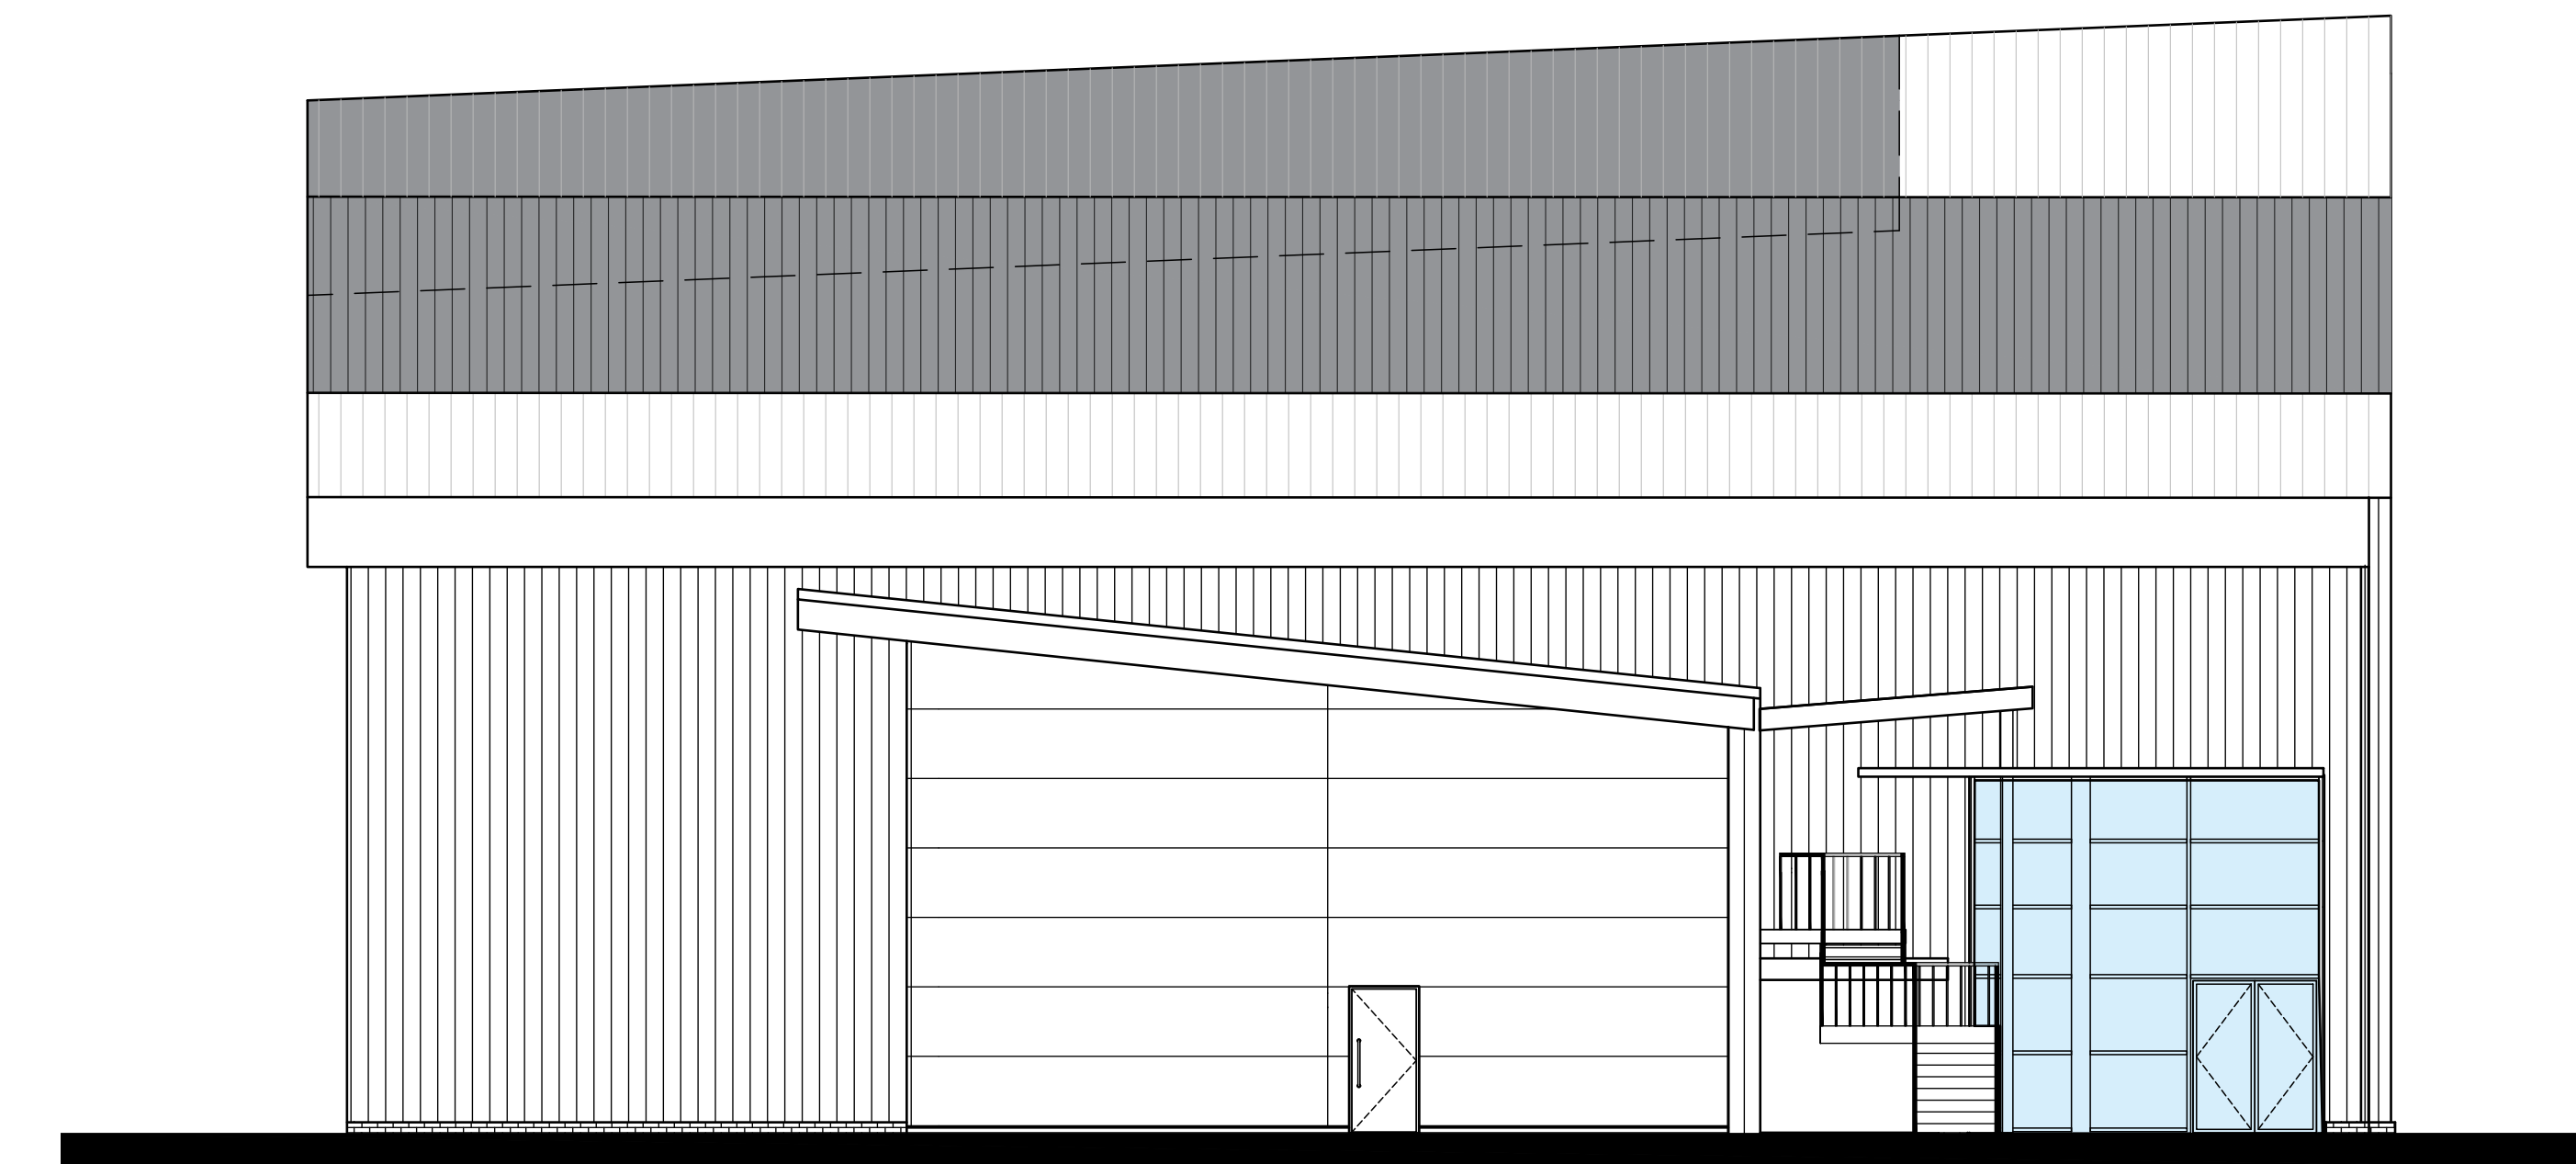

East

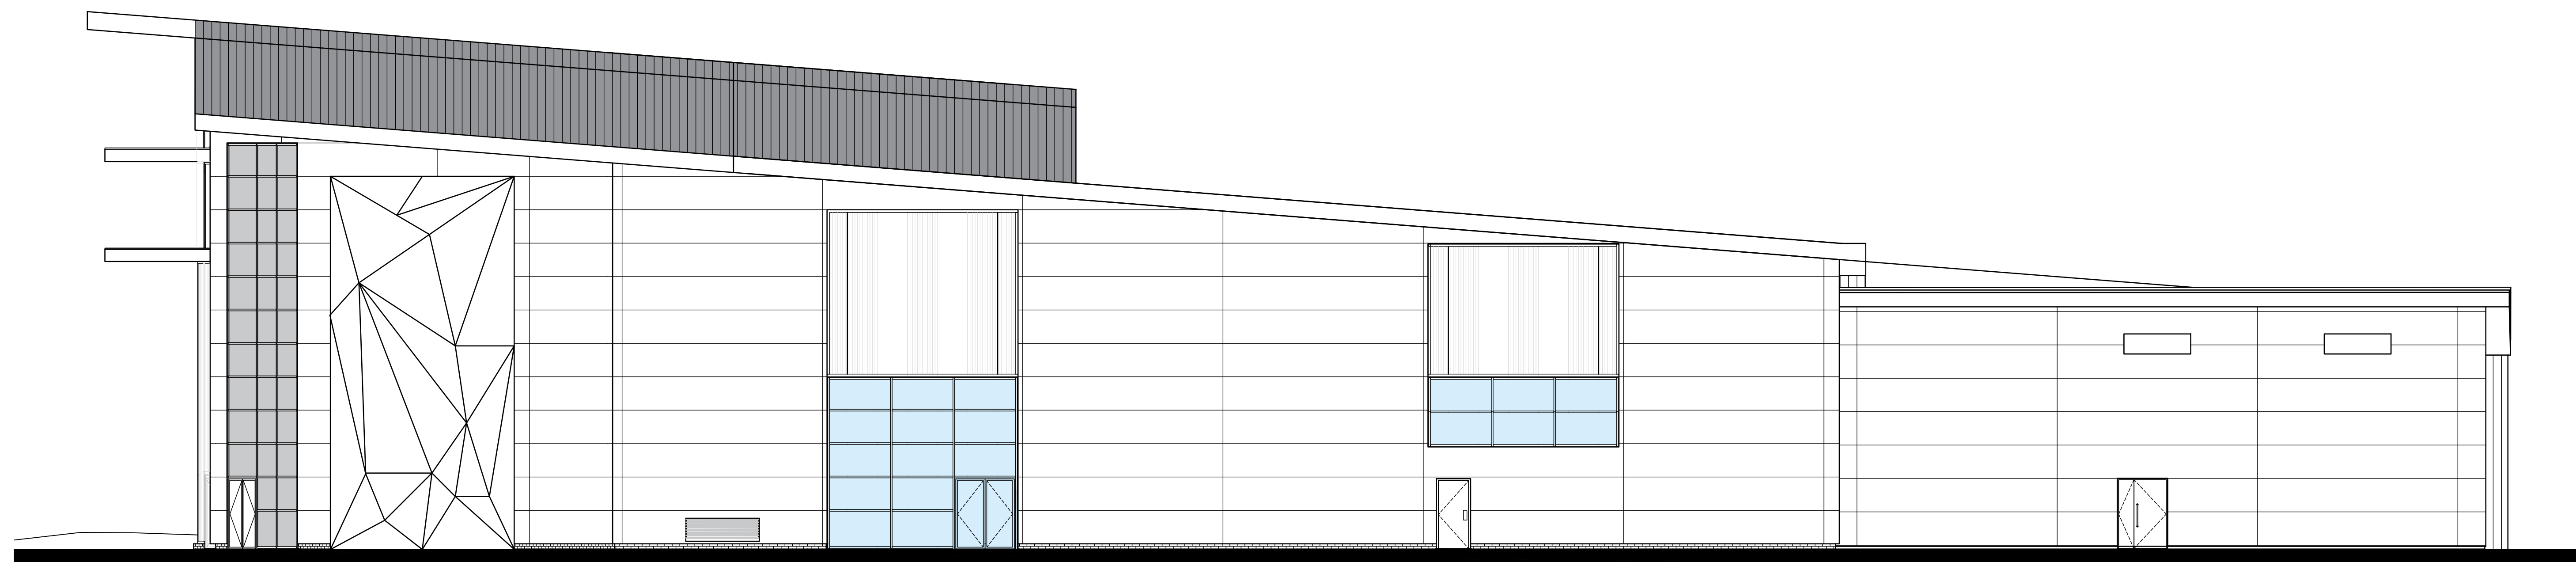

South

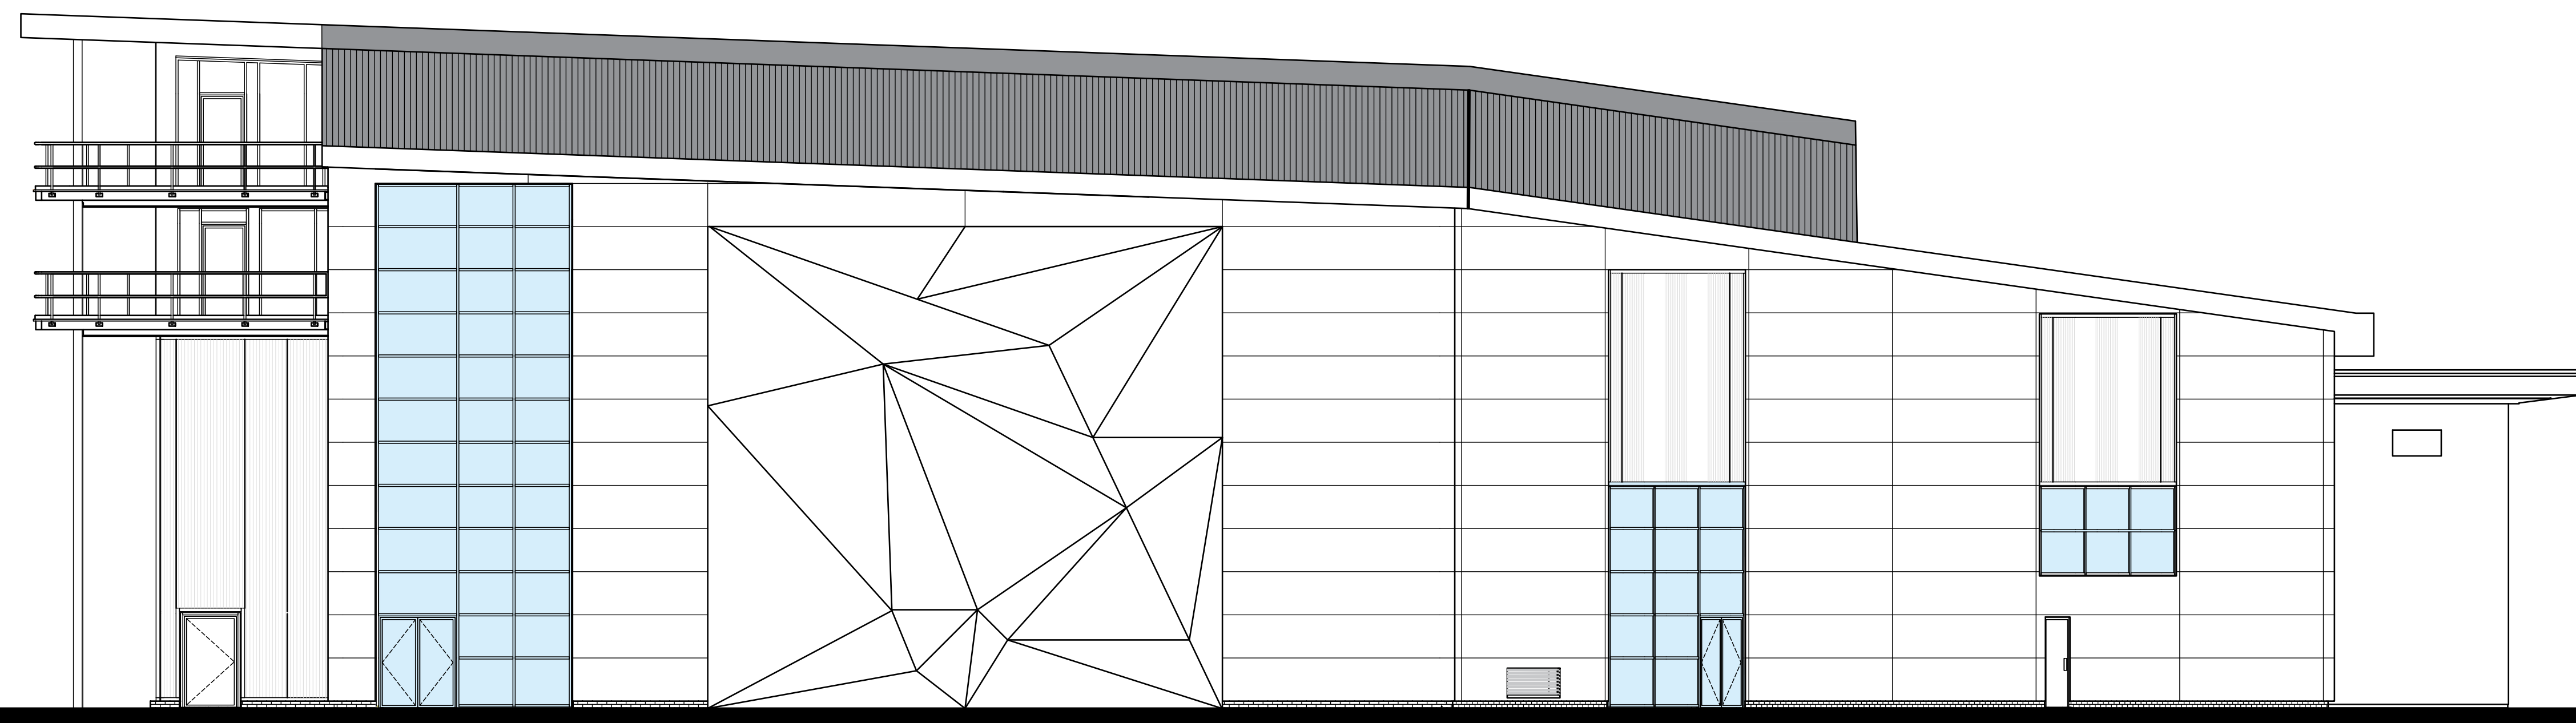

West

**Key:**

- Polycarbonate Panel
- Profile Cladding Black (RAL 9005) Walls and Roof
- Microrb Cladding Silver (RAL 9007)
- Graphics to be applied to inside of glazing
- Proposed Roof and Walls

revision	date	description	DAC	DAC

**HB Architects**

The Old Telephone Exchange, 32-42 Albert Street, Rugby, Warwickshire, CV21 2BA | [hb-architects.co.uk](http://hb-architects.co.uk) | [www.hb-architects.co.uk](http://www.hb-architects.co.uk) | 01789 576137

Project: Adventure Parc Snowdonia  
Conway Rd, Dolgarrog, Conway, LL32 8QE

Client: Global Shared Ventures

Drawing Title: Proposed AI Building Elevations

Date	Project Number	Drawn	Checked
21/11/2024	01324	LM	DC
Status	Scale	Sheet Size	
Planning	1:100		
Drawing Number	Revision		

01324-HBA-0241

