




PLOT 1 + 2 + 3 + 4 SECTION
SCALE: 1:100

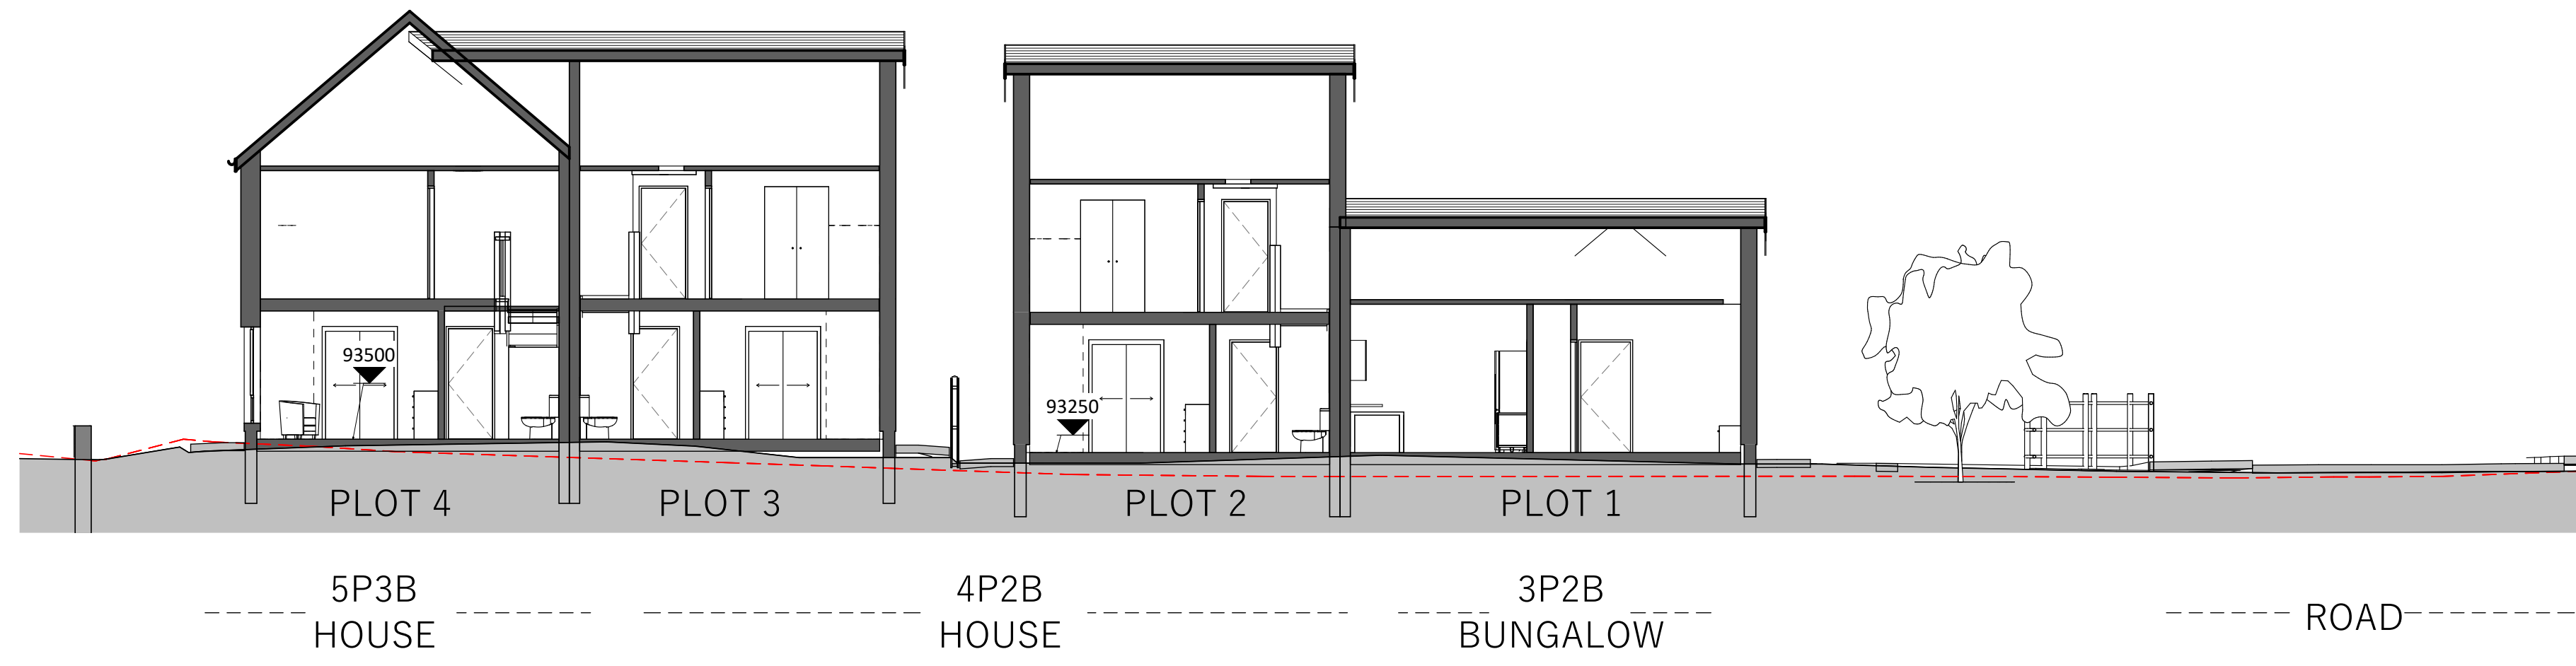


PLOT 3 SECTION
SCALE: 1:100

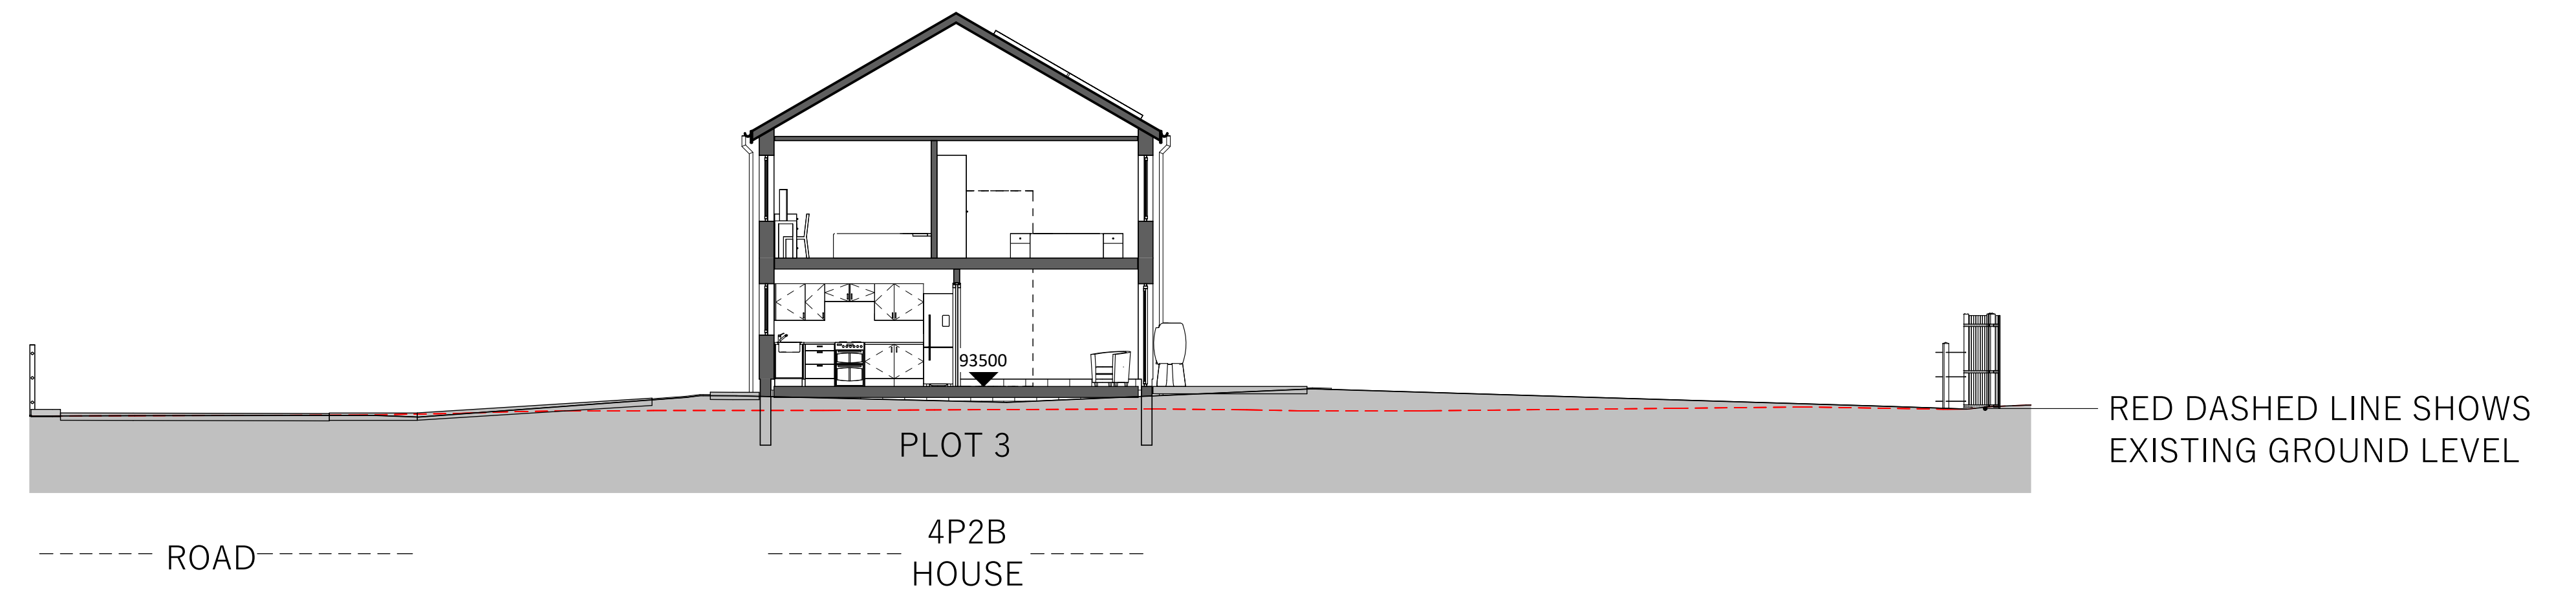


PLOT 5 + 6 + 7 + 8 + 9 + 10 + 11/12 + 13/14 SECTION
SCALE: 1:100

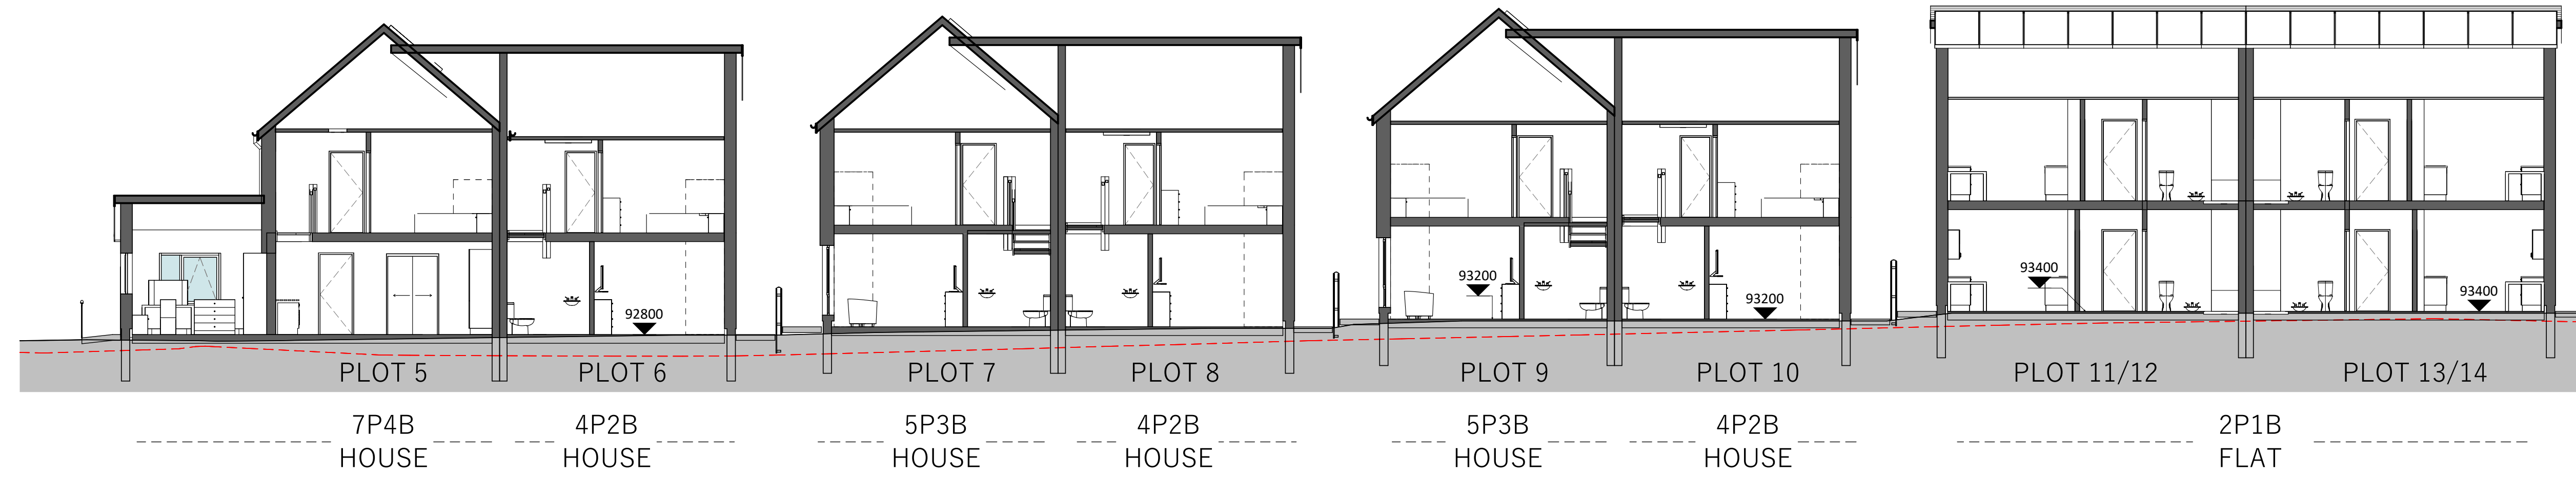


PLOT 15 + 16 + 17 + 18 SECTION
SCALE: 1:100

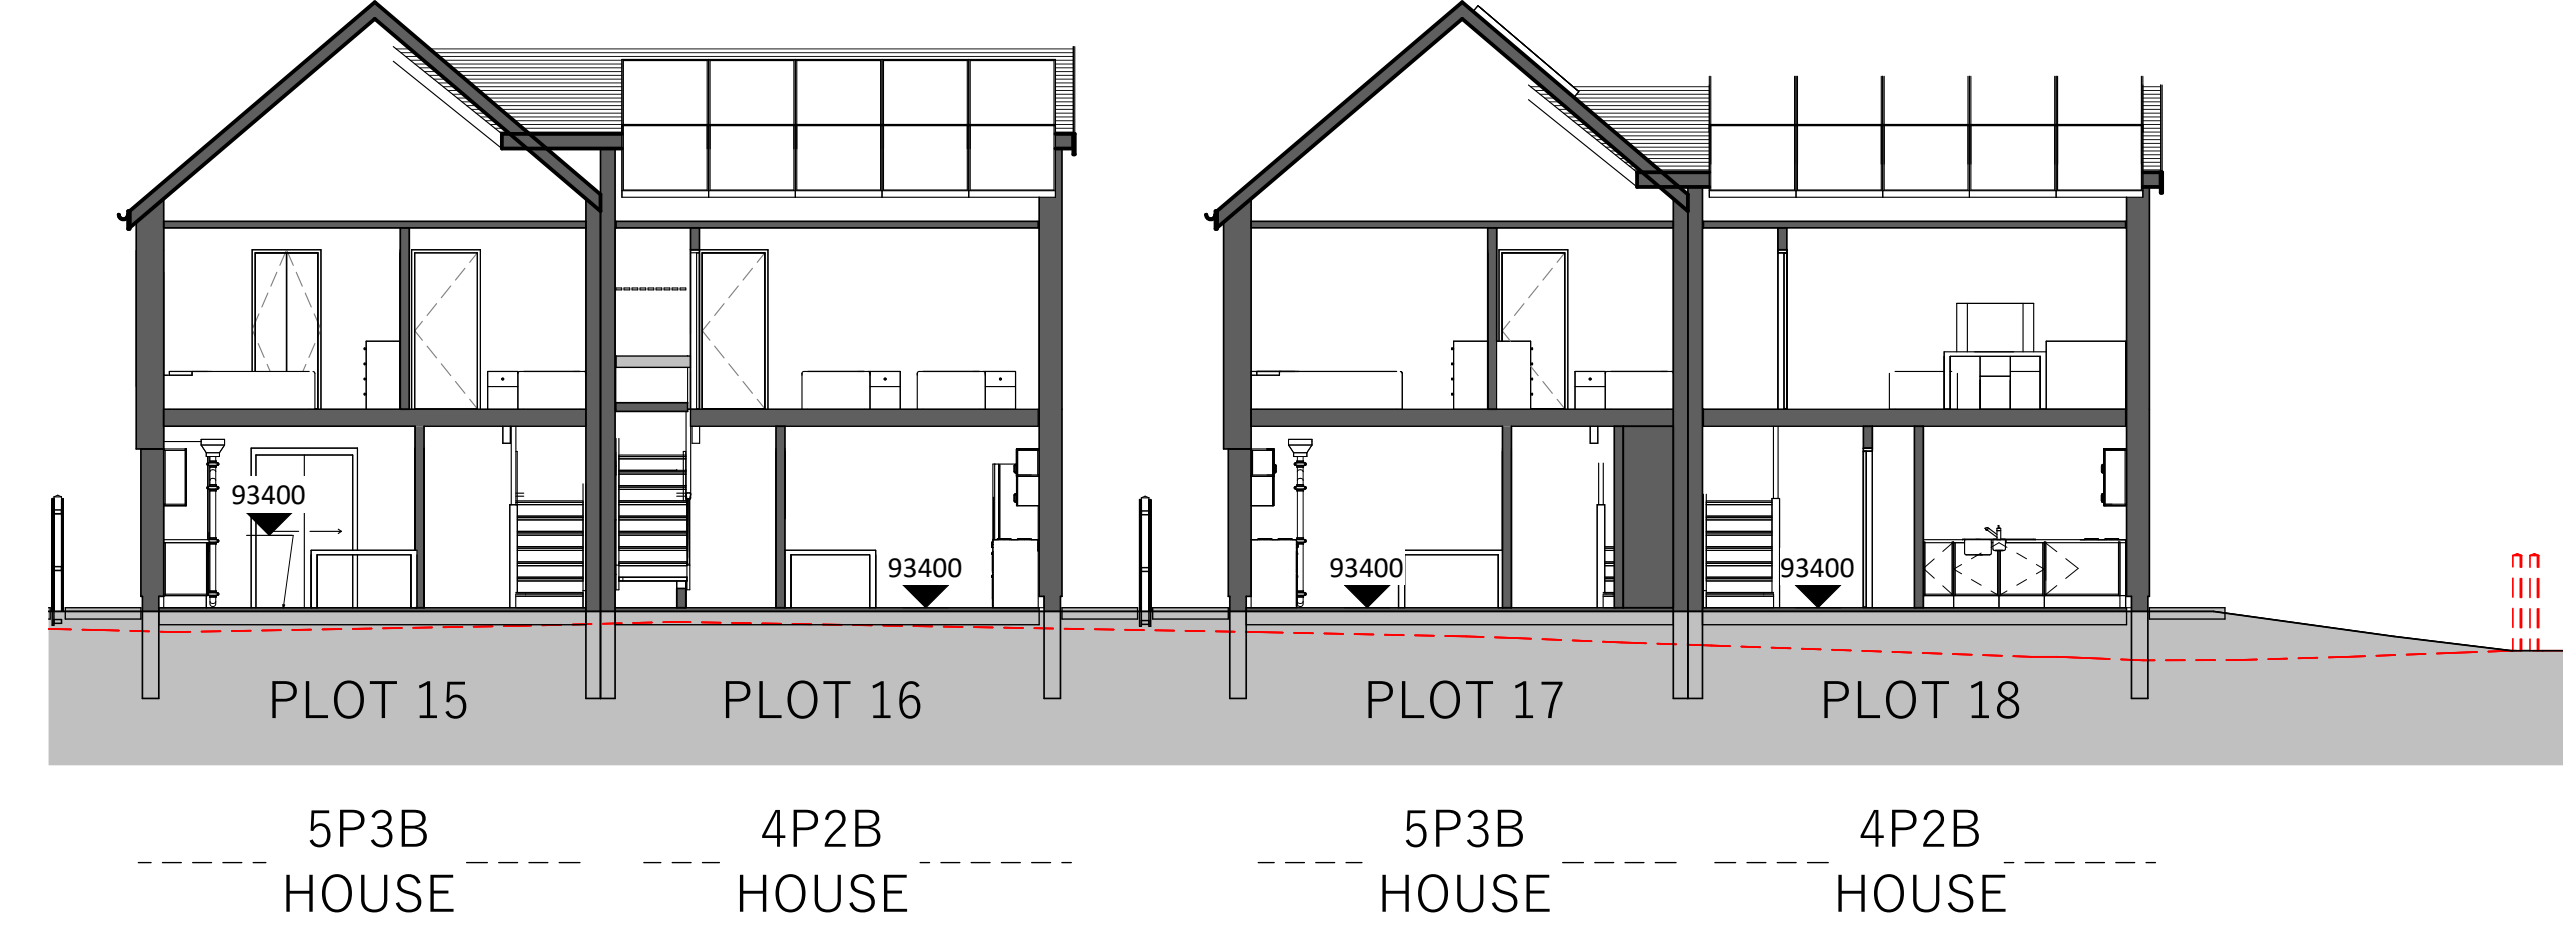


PLOT 6 SECTION
SCALE: 1:100

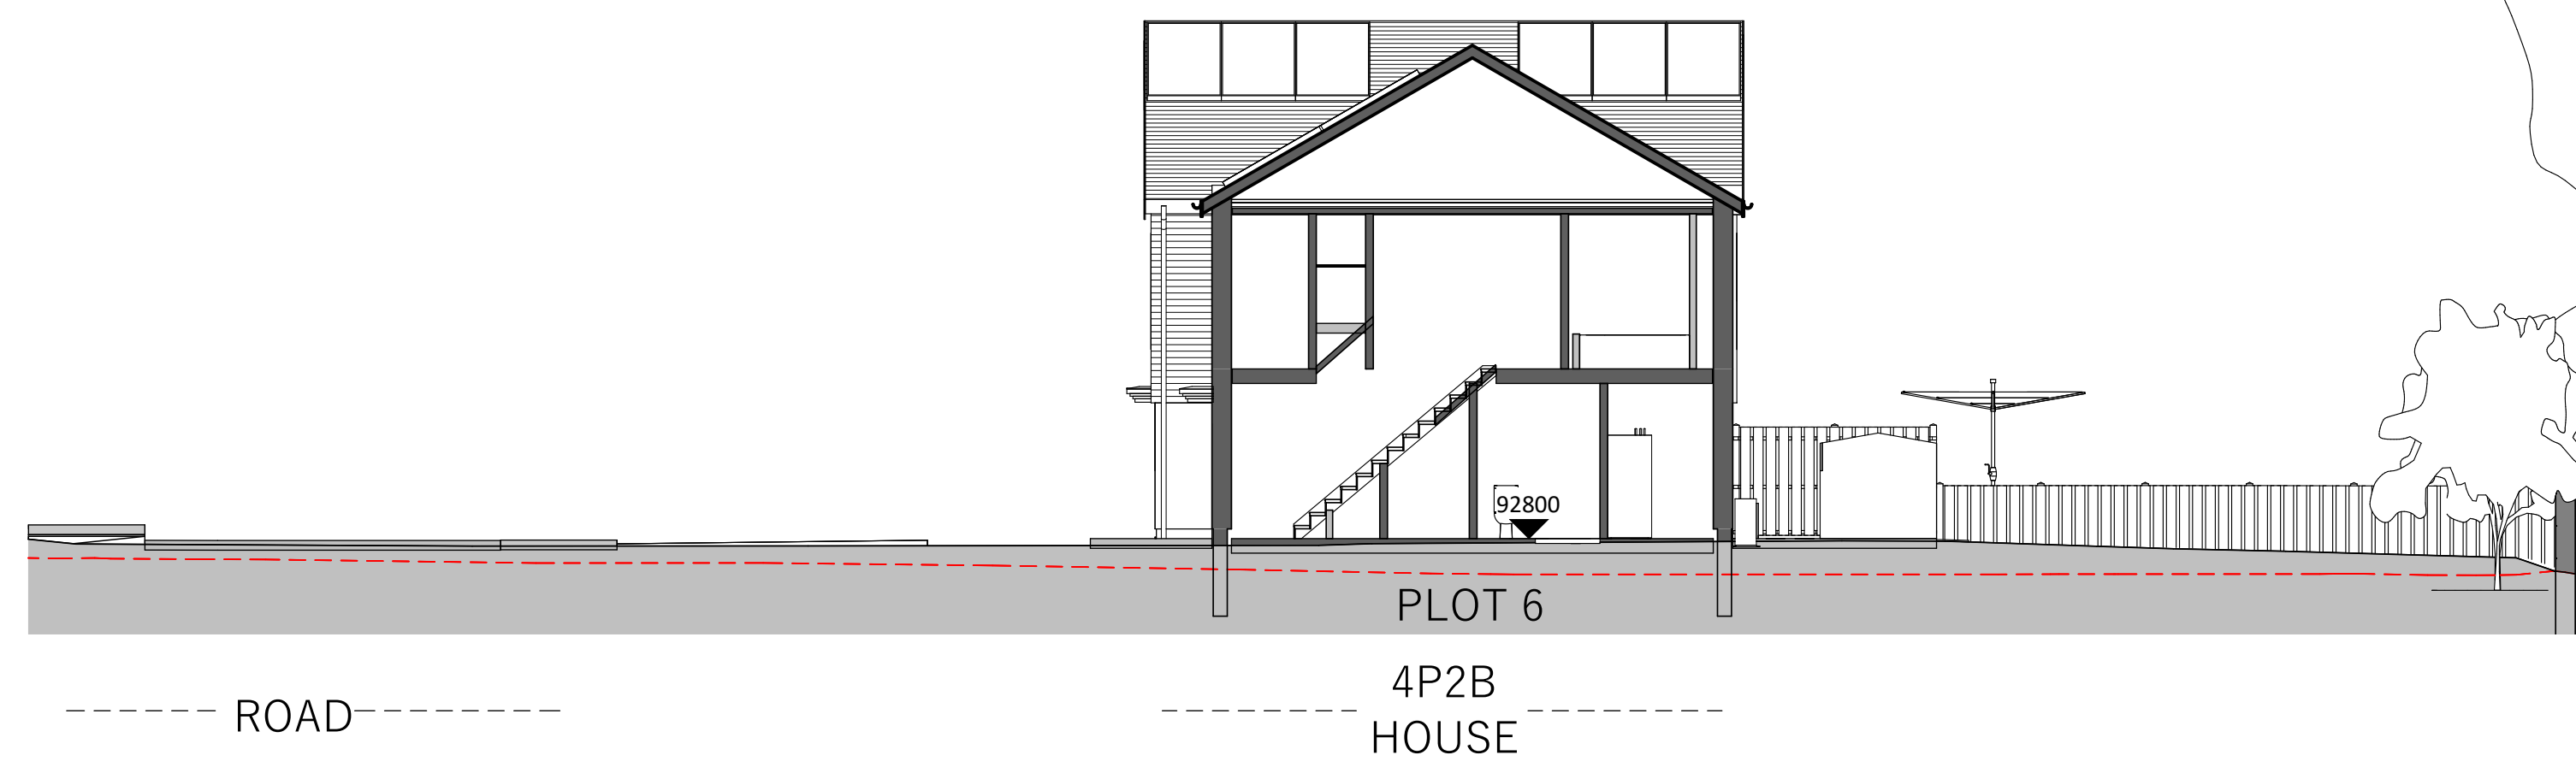


PLOT 10 SECTION
SCALE: 1:100

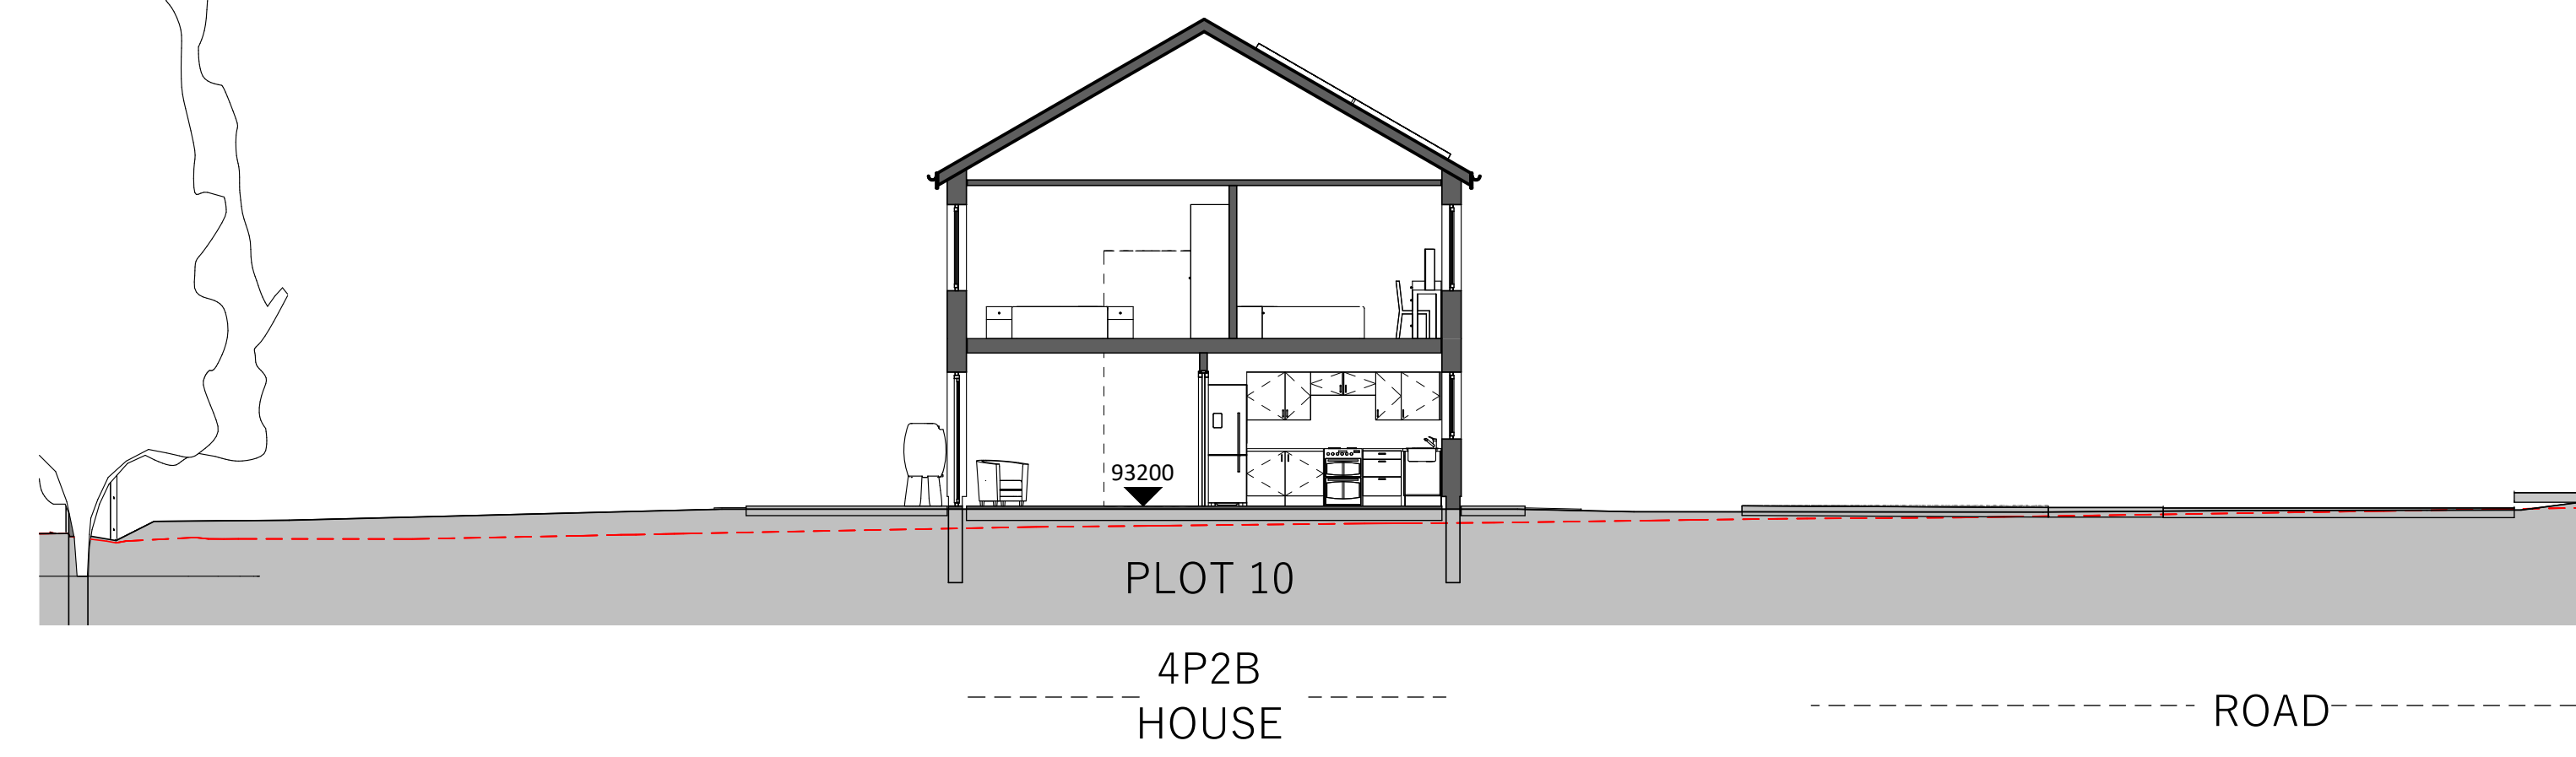


PLOT 16 SECTION
SCALE: 1:100

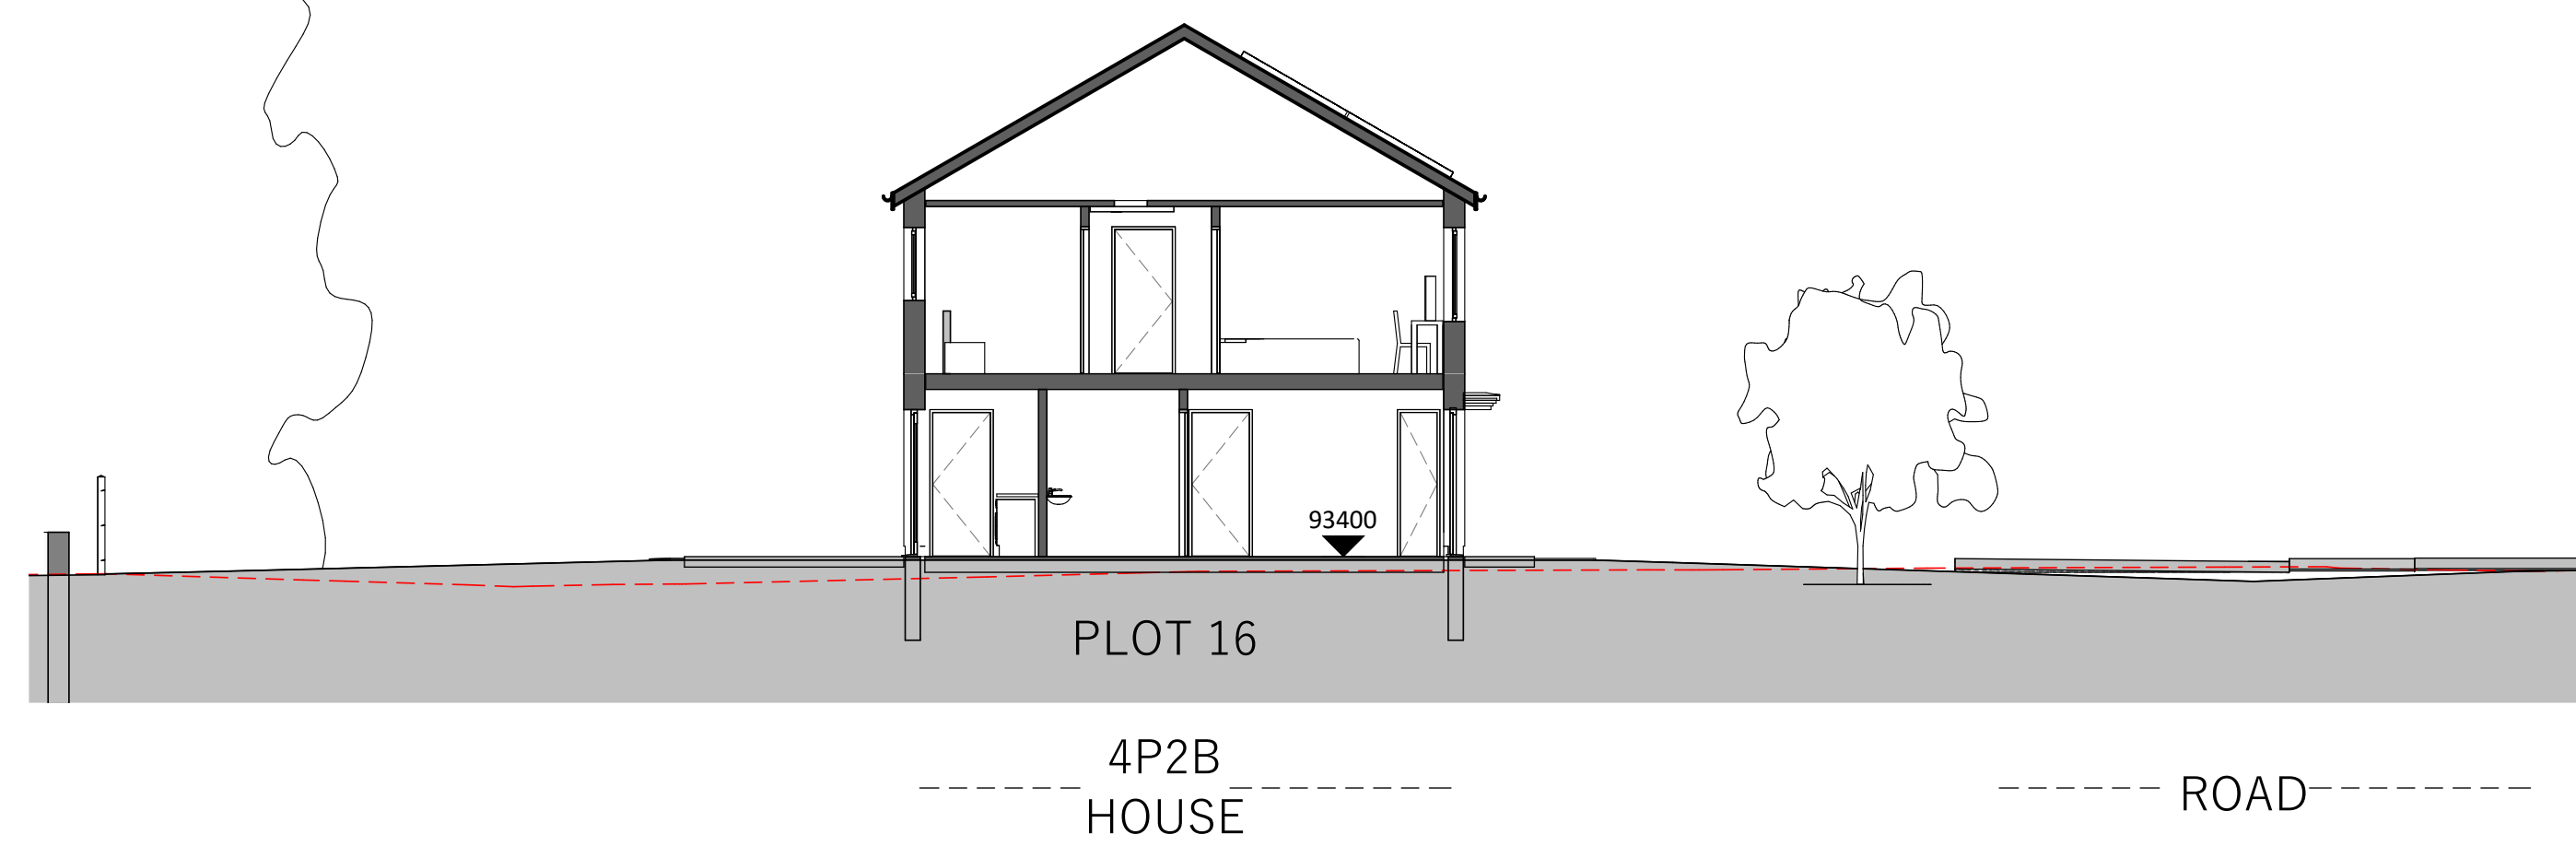


PLOT 19 + 20 + 21 + 22 SECTION
SCALE: 1:100

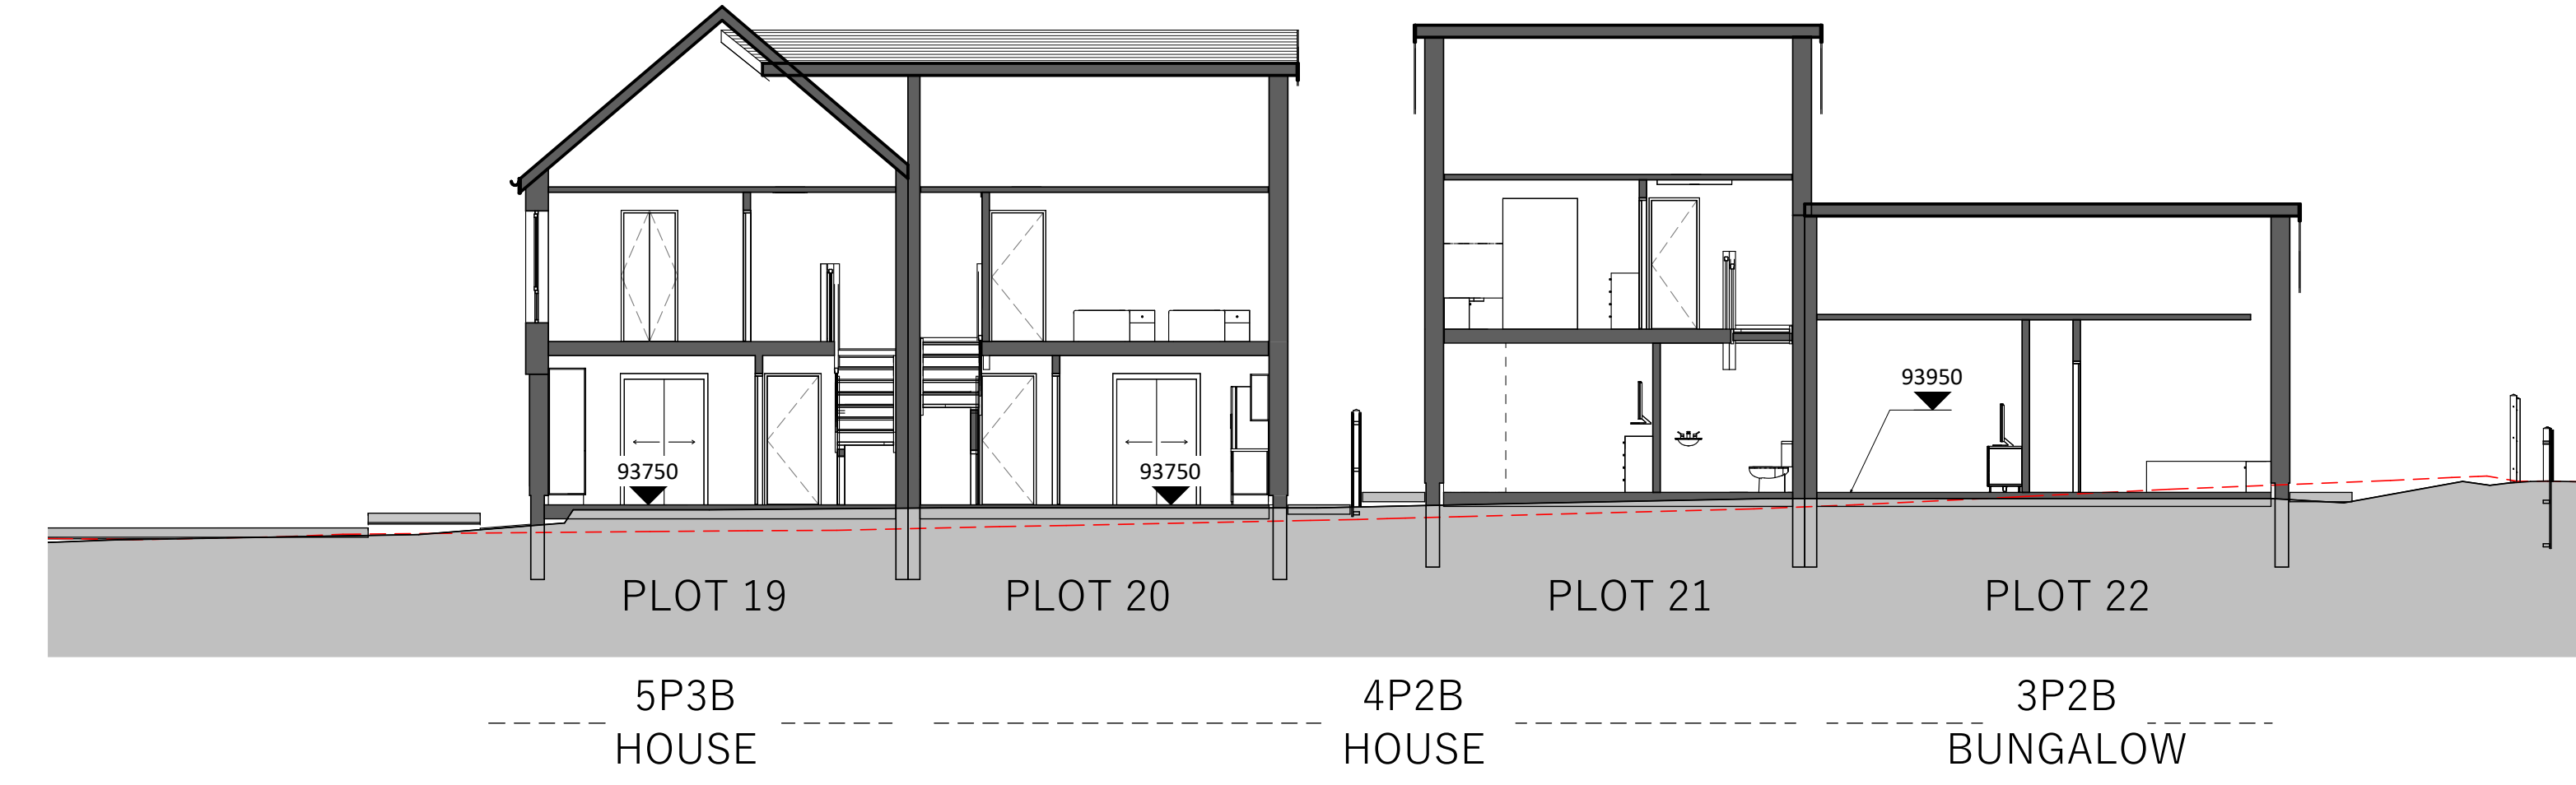


PLOT 23 + 24 + 25 + 26 SECTION
SCALE: 1:100

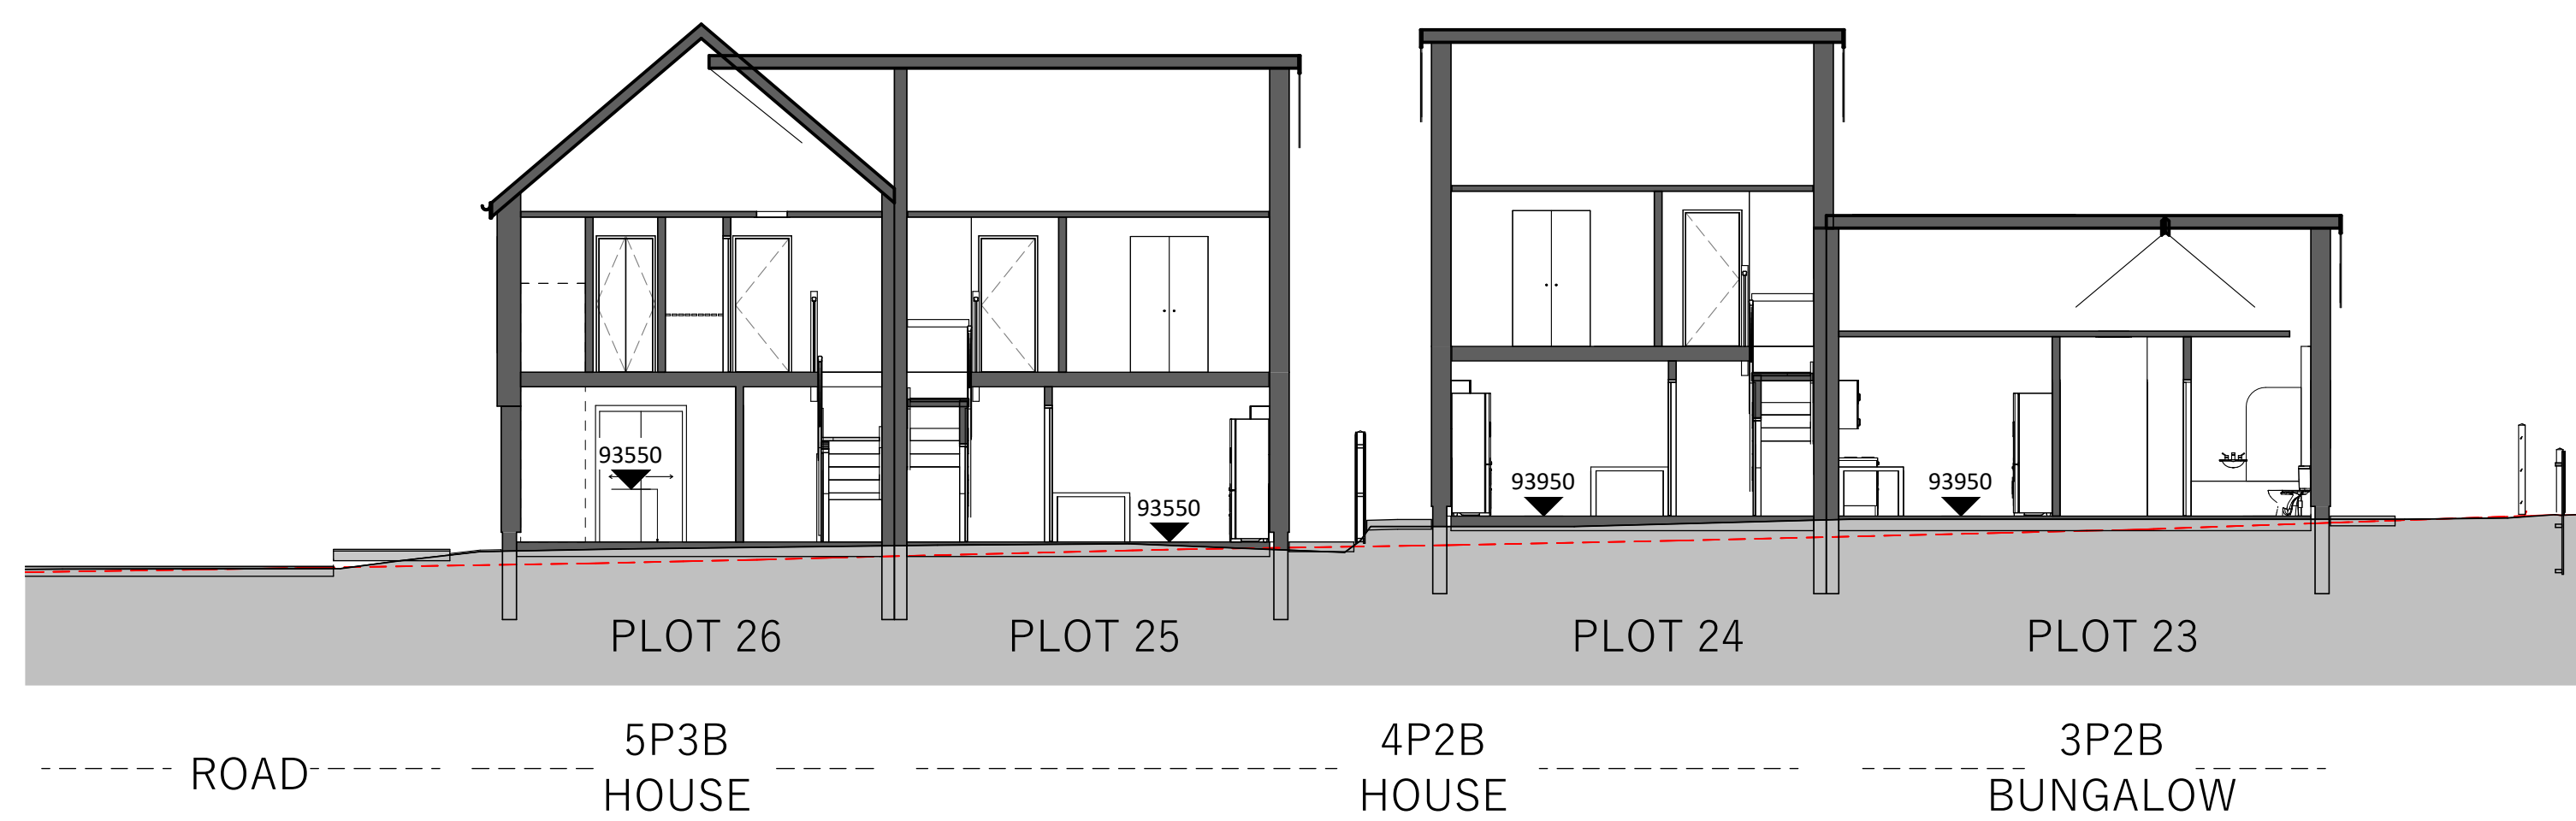

PLOT 27 + 28 + 29 + 30 SECTION
SCALE: 1:100

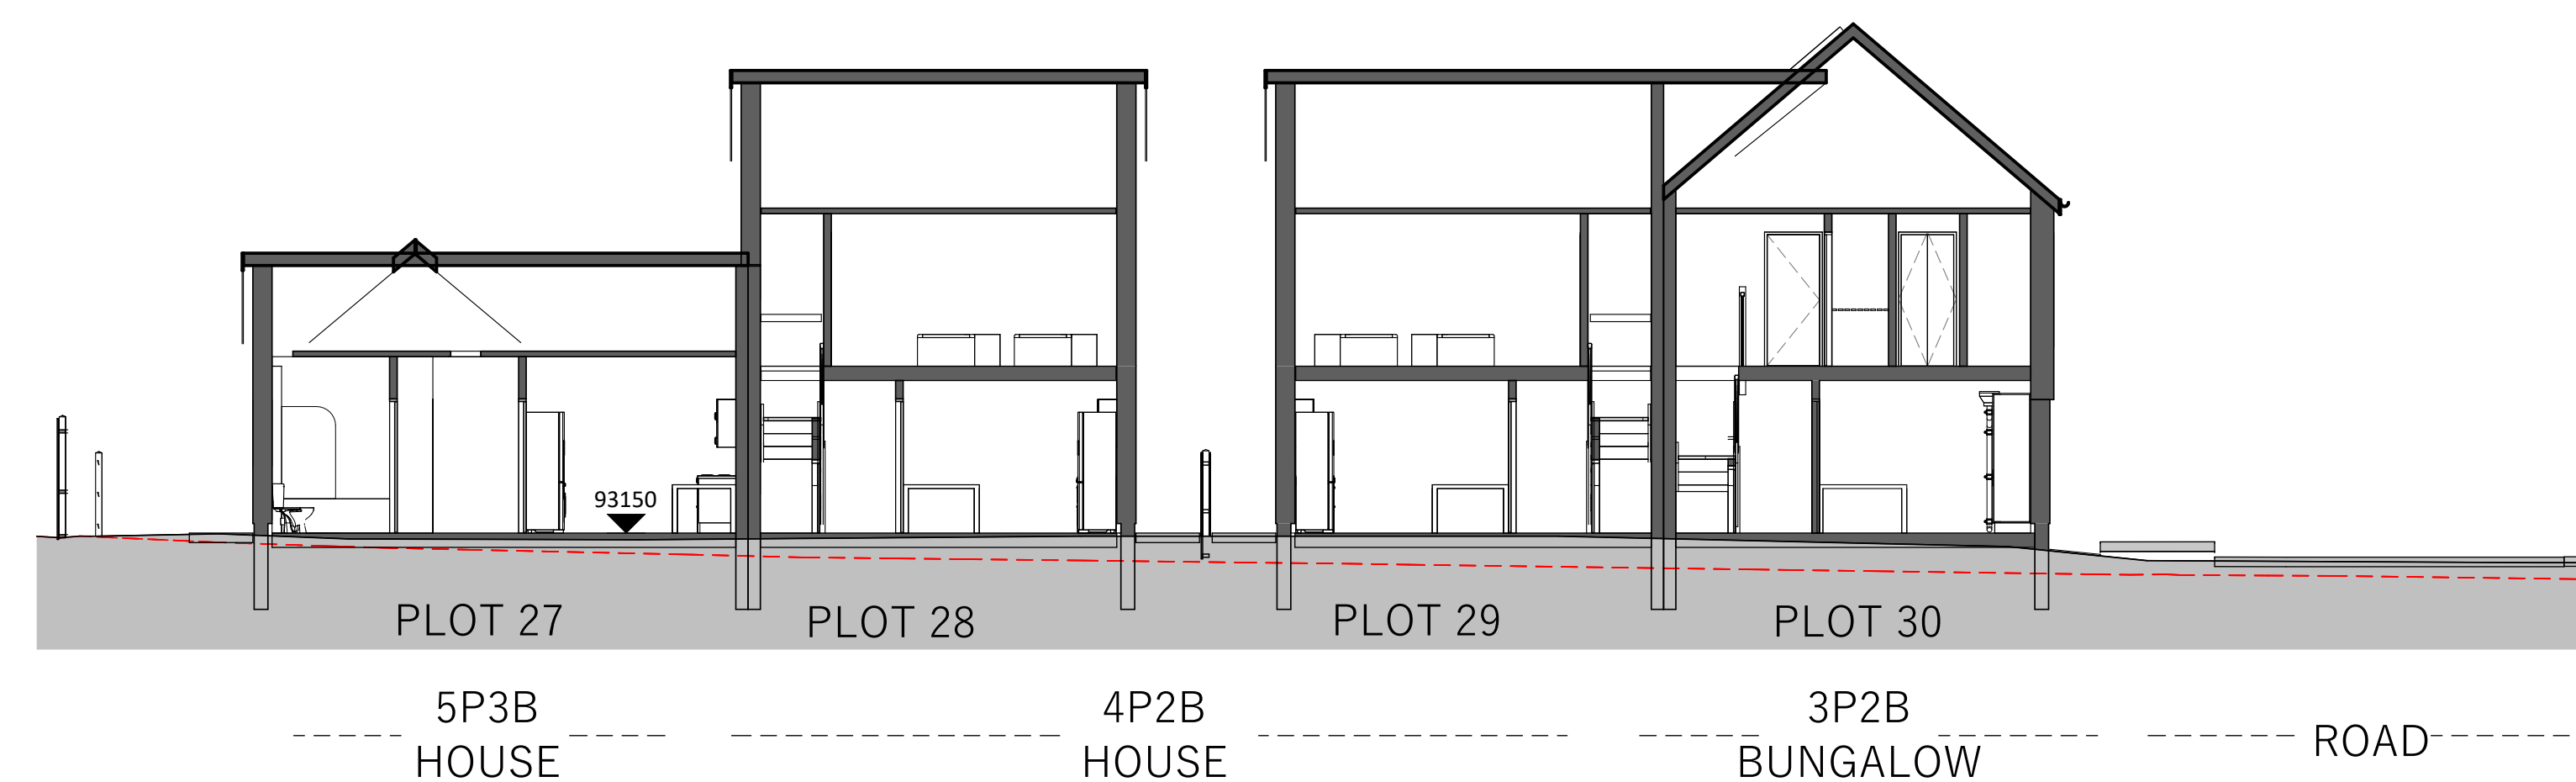

REV.	DESCRIPTION	DATE	BY	CHK.
P1	INITIAL ISSUE	13/06/2023	TL	GI
P2	DATE DEVELOPMENT POST CIVL	04/10/2023	TL	GI
P3	DRAINAGE			
P3	PAC ISSUE	25/10/2023	GI	DP

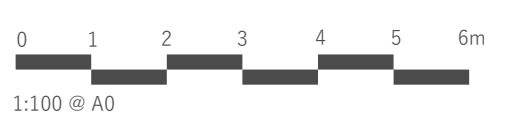

www.saer-architects.com | 01482 424242 | studio@saer-architects.com

THIS DRAWING IS COPYRIGHT OF SAER ARCHITECTS LIMITED. CHECK ALL DIMENSIONS ON SITE. DEVELOPERS/CLIENTS ARE ADVISED TO CHECK ALL DIMENSIONS OF STRUCTURE BEFORE ANY CONSTRUCTION AND TO CONTACT SAER ARCHITECTS IMMEDIATELY IF ANY DISCREPANCIES ARE NOTICED.

PROJECT
GWEL Y LLAN,
LLANDEGFAN
CLIENT
CLWYD ALYN

DRAWING TITLE
PROPOSED SITE
SECTIONS

DRAWING STATUS	STATUS
PLANNING	S3
DRAWING No: GYL-SAL-01-ZZ-DR-A-0005	PROJECT No: P1185
SCALE: 1:100@A0	REVISION: P3