



## Existing Section C

Scale 1:200

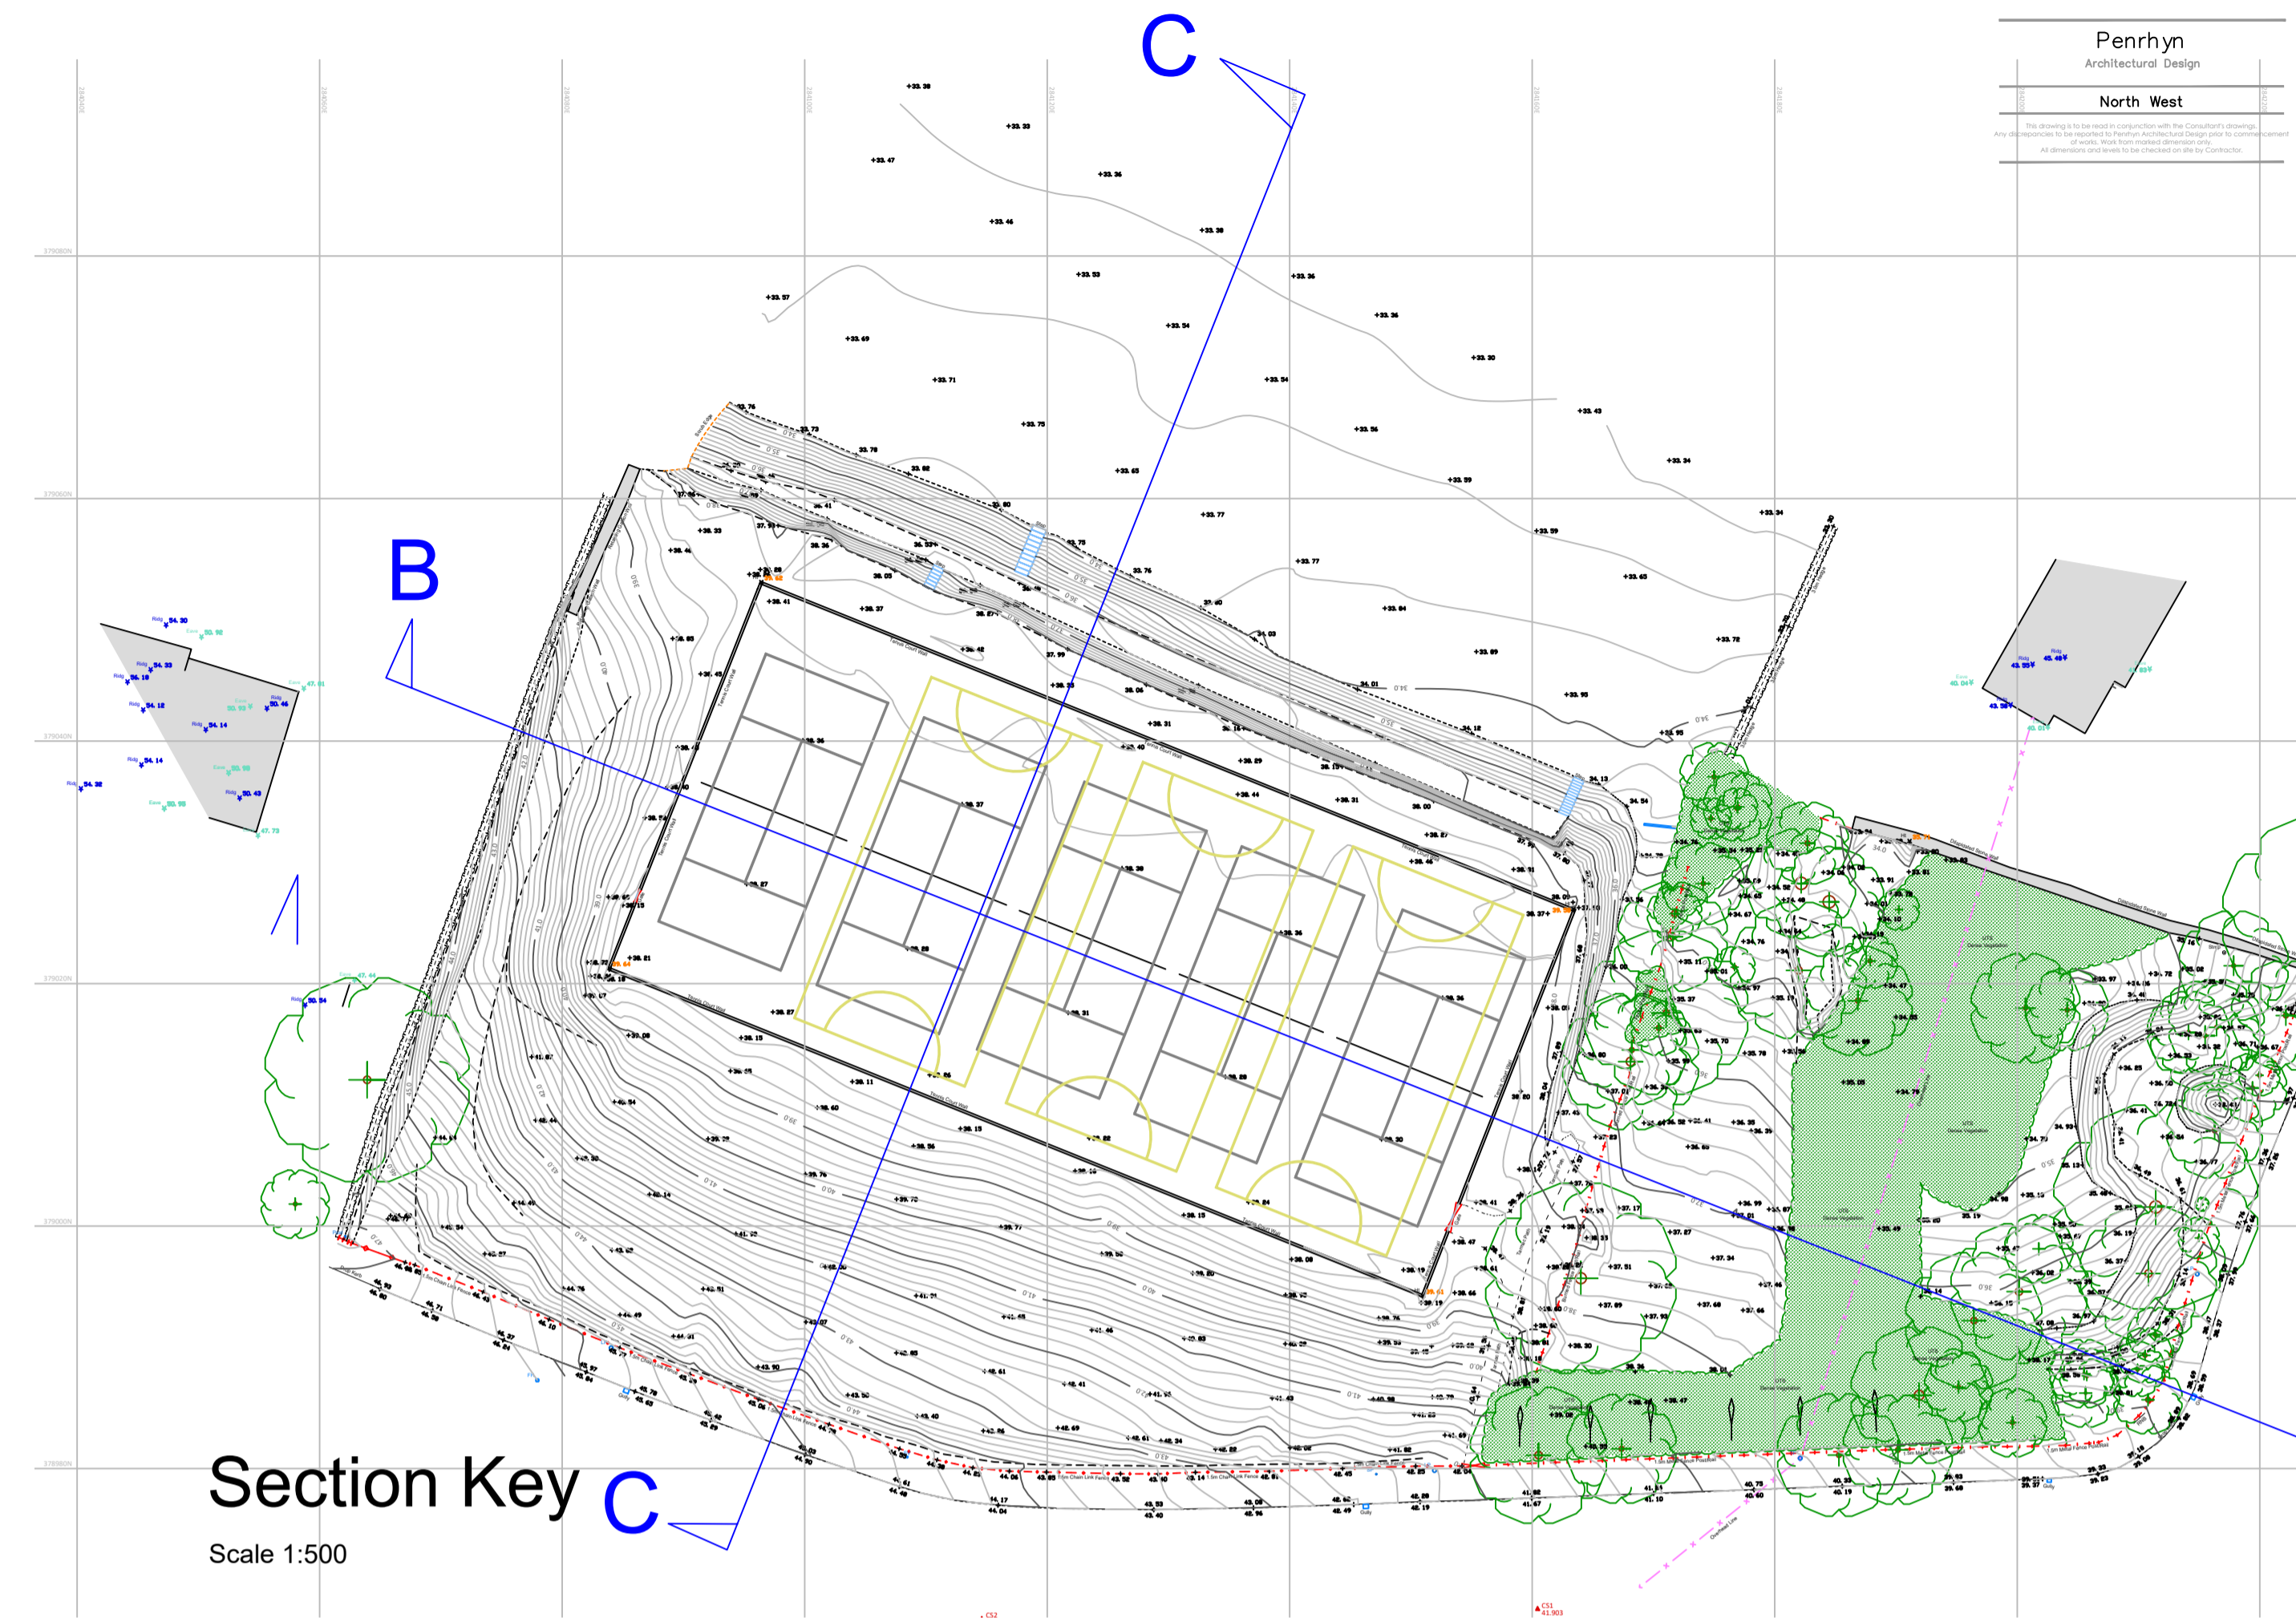

## Section Key C

Scale 1:500

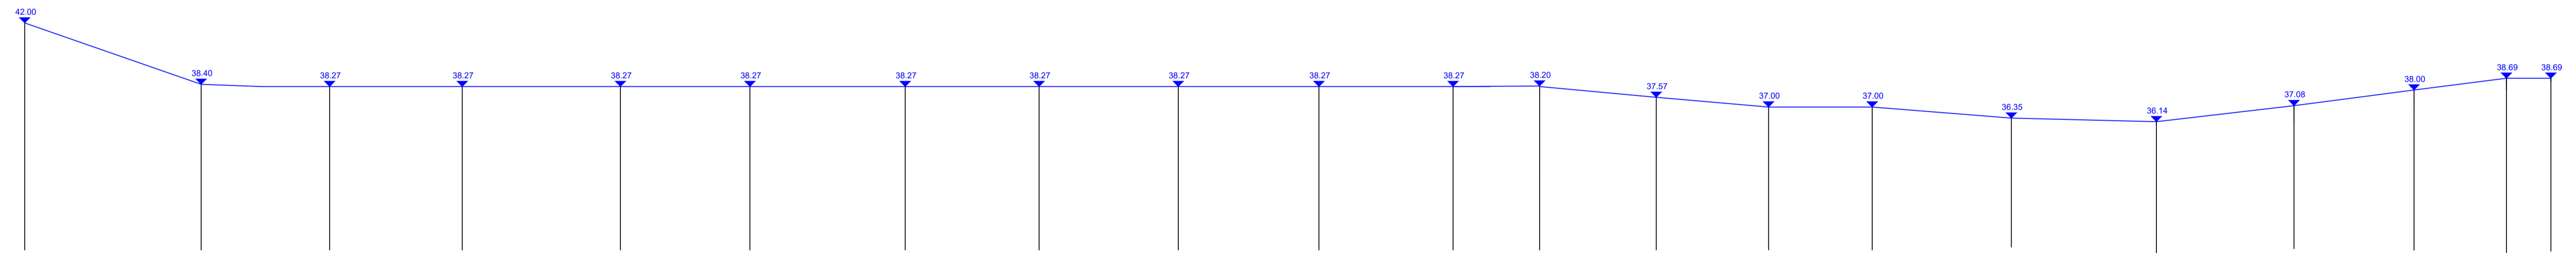

## Existing Section B

Scale 1:200

**Key**

- Existing Level
- Proposed Level
- ▼ 20.32 Existing Datum
- ▼ 20.32 Proposed Datum