


1 Existing Site Survey  
Scale: 1:250

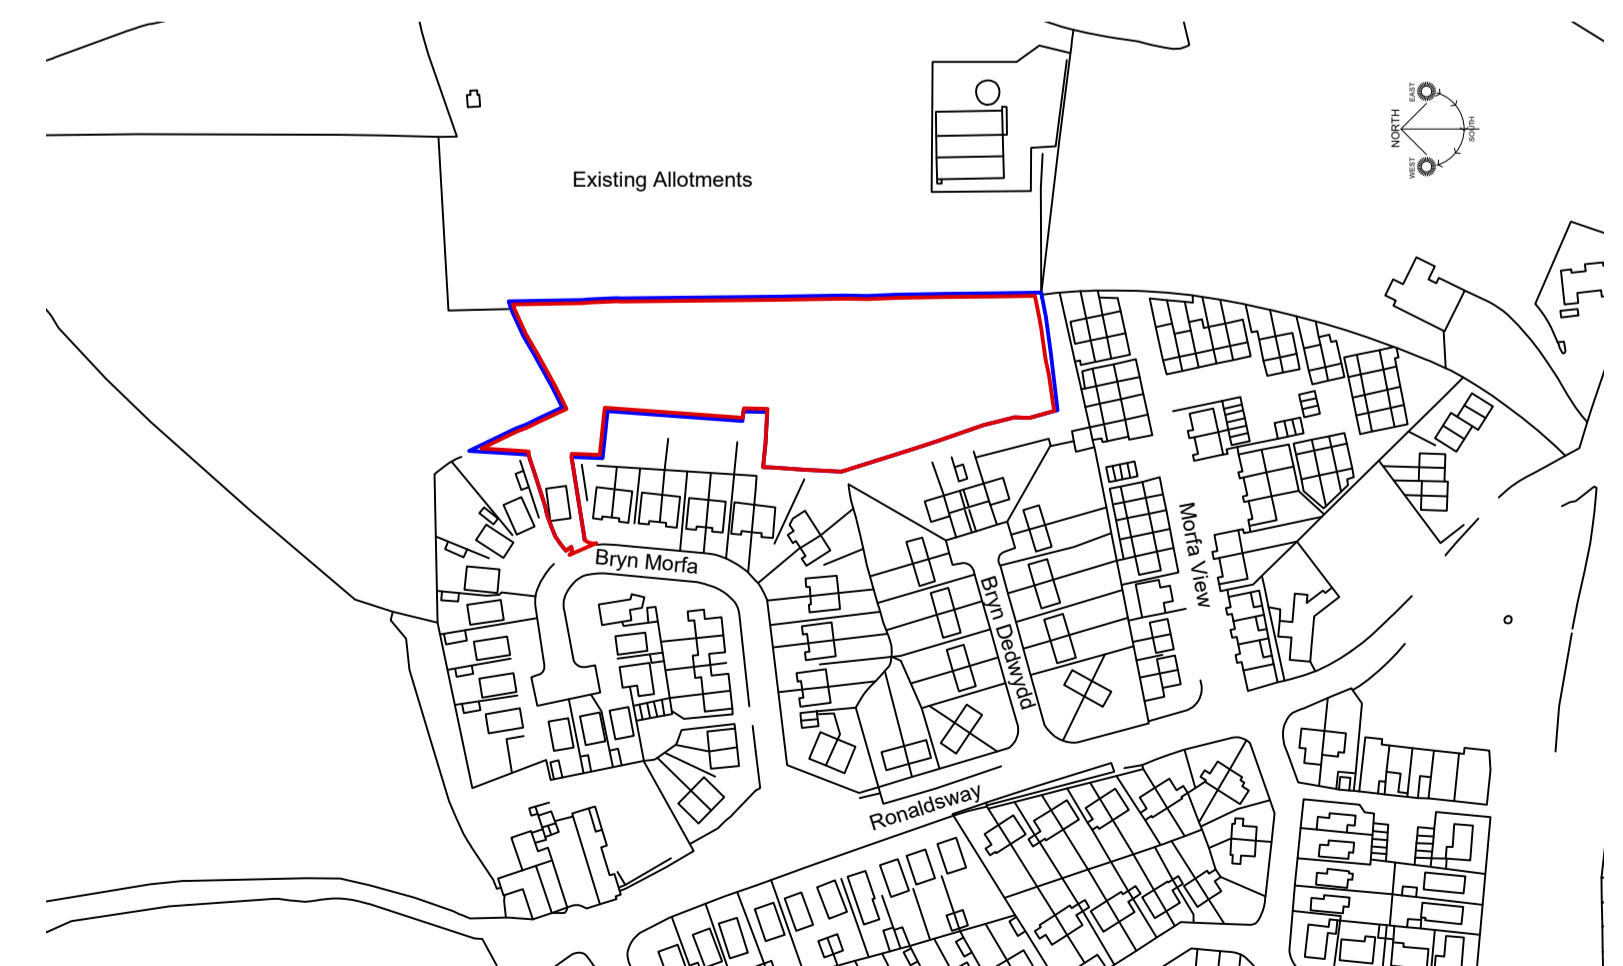

2 Site location plan  
Scale: 1:2500

**Boundaries**

- Red line boundary
- Blue line boundary

Legend		Abbreviations	
<b>Symbols</b>			
	Bollard		Osbrm
	Direction of Watercourse		Rain Water Gully
	Electricity Pole		Road Sign
	Fire Hydrant		Shrubs
	Gas Tap		Slope
	Gate		Stop Tap
	Gully		Stop Valve
	Lamp Post		Survey Station
	Manhole/Inspection Chamber		Telegraph Pole
	Manhole/Inspection Chamber		Tree (Spread to scale)
	Manhole/Inspection Chamber		Tree Stump
	Manhole/Inspection Chamber		Utilities Marker Post
<b>Boundary Abbreviations</b>			
B/W	Barbed Wire Fence	AV	Air Valve
C/B	Close Boarded Fence	BED	Flower Bed
Cr/Br	Crash Barrier	BH	Bore Hole
C/L	Chain Link Fence	BOL	Bollard
C/P	Chestnut Paling	BT	British Telecom Inspection Chamber
C/I	Corrugated Iron Fence	BT	Telegraph Pole
I/R	Iron Railing	BS	Bus Stop
L/L	Larchlap Fence Panel	CCTV	Closed Circuit Television Furniture
P/W	Post & Wire Fence	CEB	Control Electricity Box (Above ground)
P/C	Post & Chain	DK	Drop Kerb
RTW	Retaining Wall	ER	Earth Rod
S/PAL	Steel Palisade Fence	EP	Electricity Pole
S/P	Stock Proof Fence	FH	Fire Hydrant
W/M	Wire Mesh Fence	GU	Gully
		IC	Inspection Chamber
		LP	Lamp Post
		LB	Letter Box
		MP	Utilities Marker Post
		MH	Manhole
		P	Post
		RS	Road Sign
		RE	Rodding Eye
		RWG	Rain Water Gully
		SOP	Setting Out Point
		ST	Stop Tap
		SV	Stop Valve
		TCB	Telephone Call Box
		TL	Traffic Light
		WM	Water Meter

Rev	Details	Date	Drawn	Title:	Project No:	Drawing No:	Revision:	Client:
				<b>Existing Survey</b>	5401	001		Avalon Developments Limited
					Scale:	@ A1	Drawn By:	Project Address:
					1:250		LS	22 Bryn Morfa, Bodelwyddan, Rhyl LL18 5TP
							Date:	Project:
							26/03/21	Residential Development at Bryn Morfa

landscape architects • urban designers • environmental planners

Chapel House, City Road, Chester, CH1 3AE, UK  
Tel: 01244 311666  
email: ea@environmentalassociates.net  
web: www.environmentalassociates.net