


PEDESTRIAN FOOTWAY PLAN LAYOUT 1:100

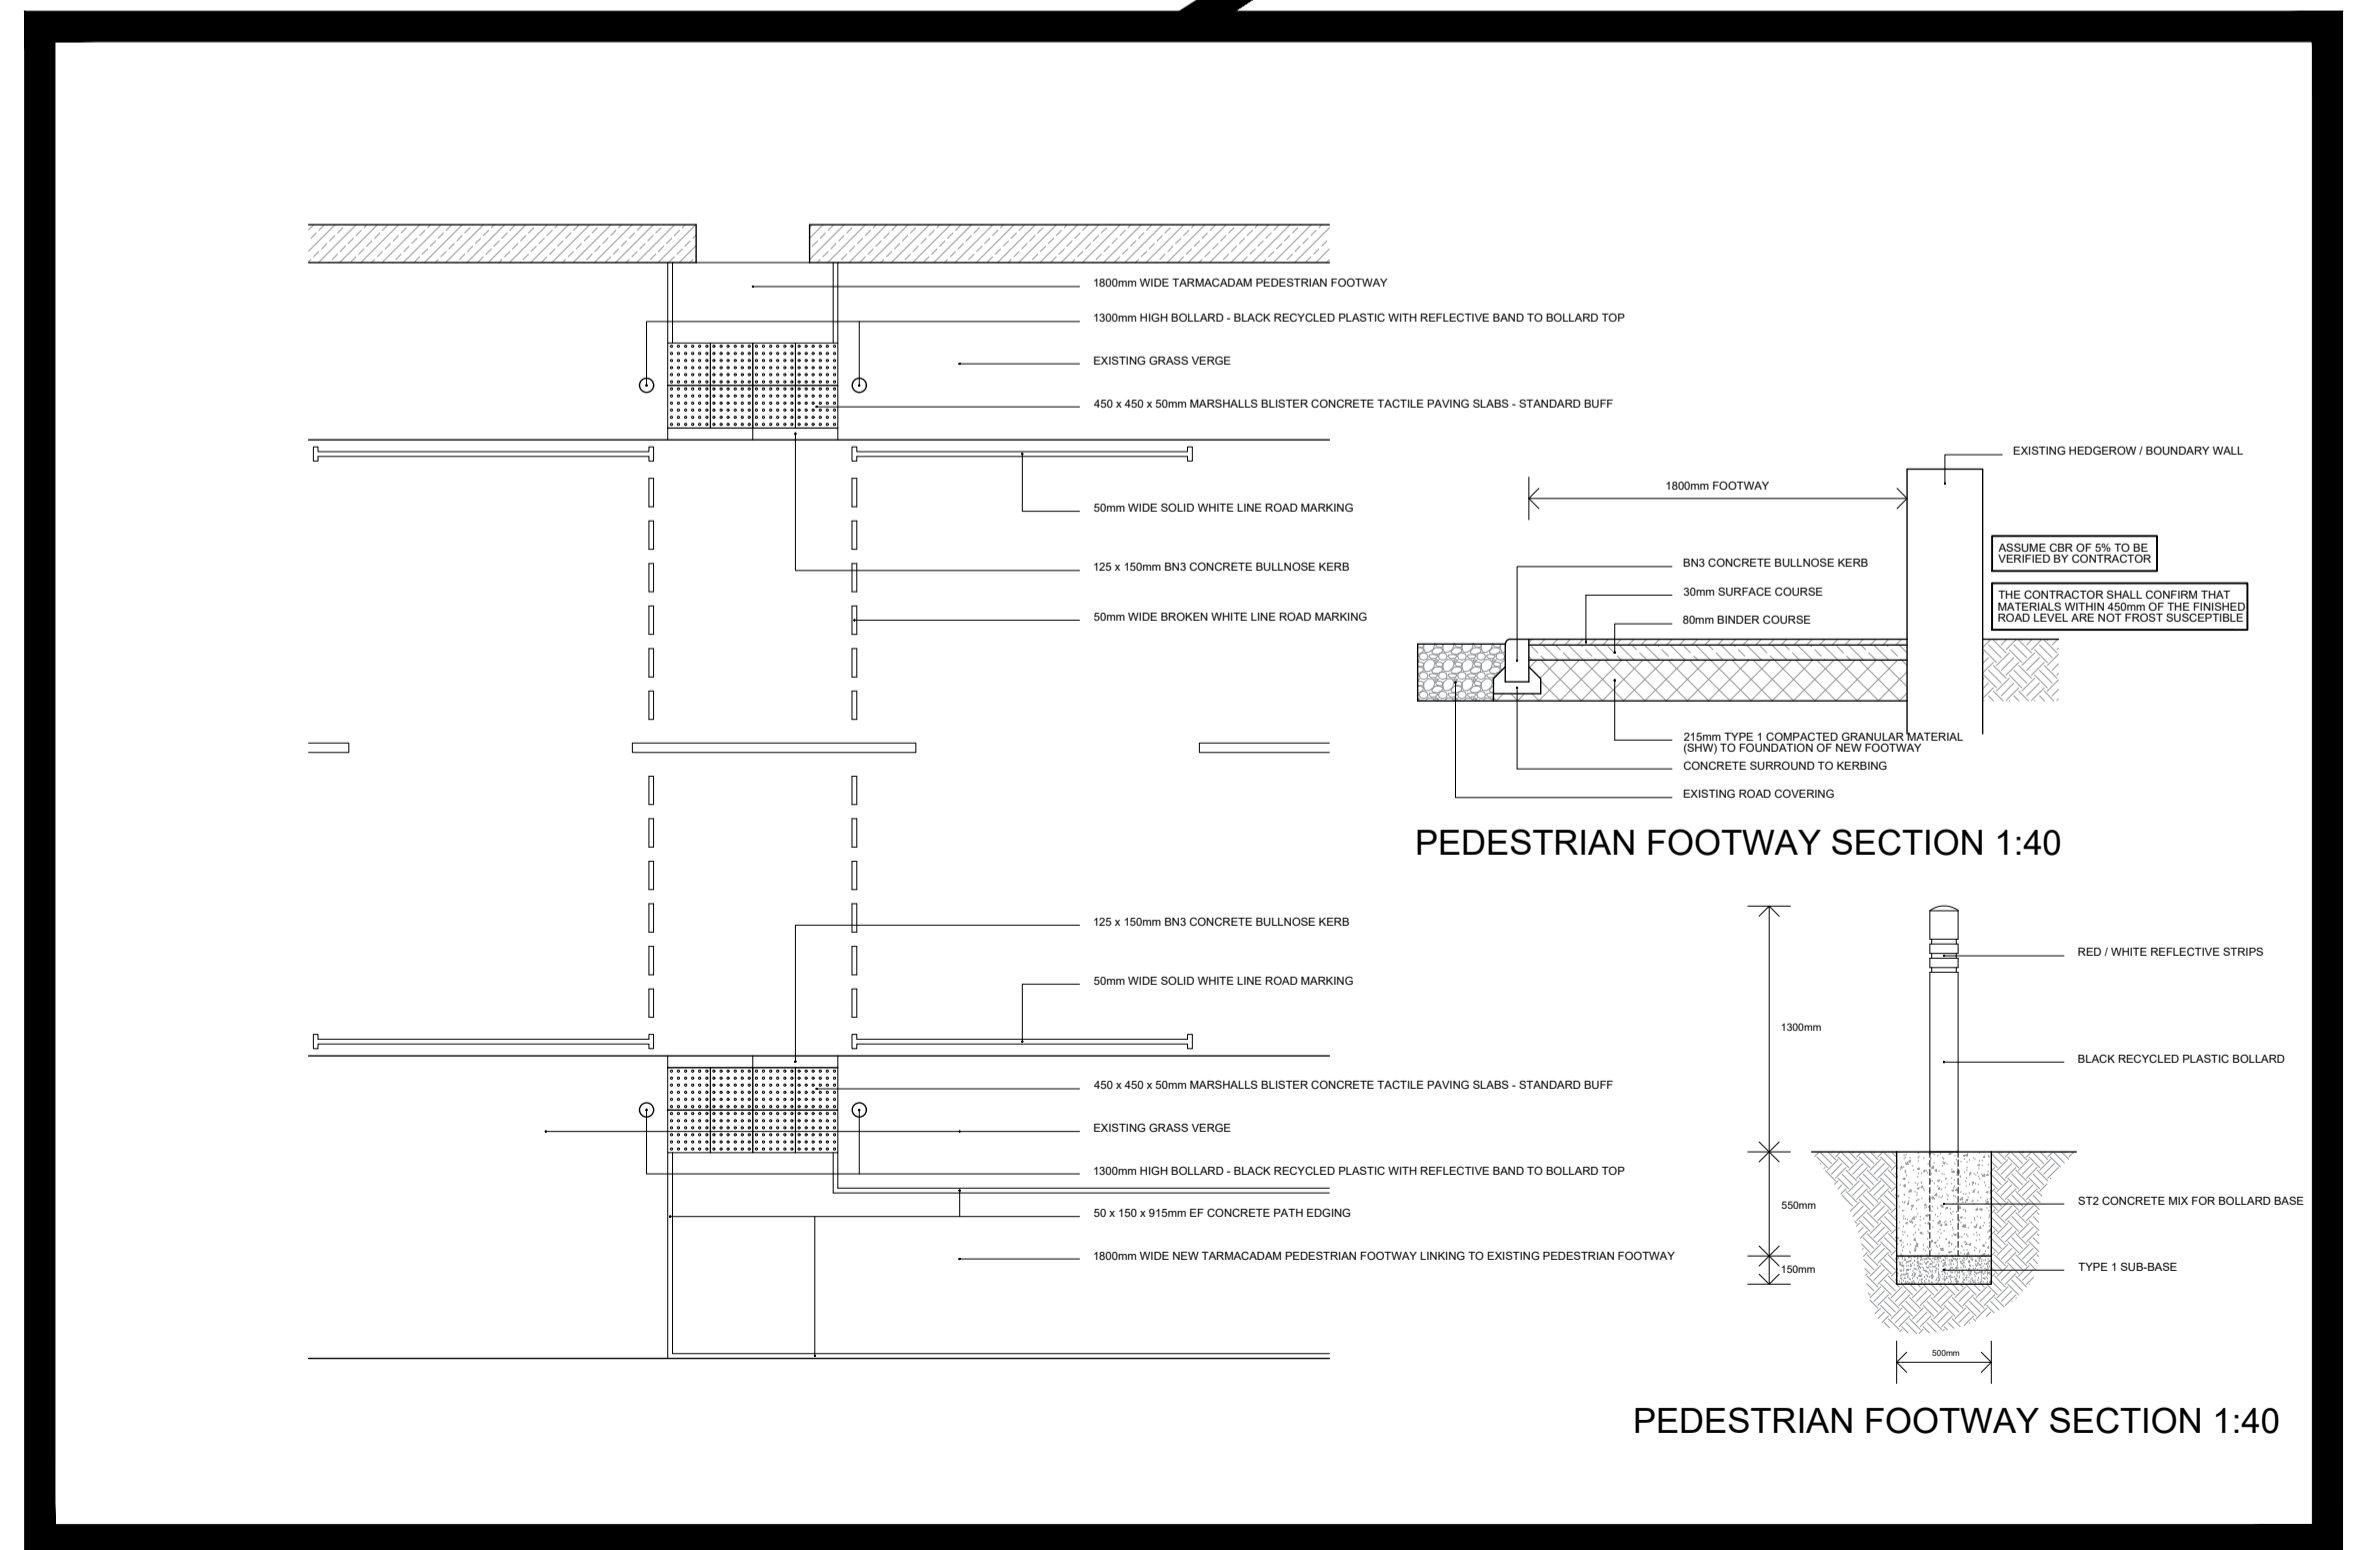

PEDESTRIAN FOOTWAY SECTION 1:40

PEDESTRIAN FOOTWAY SECTION 1:40

| Notes: | | | |
|--|--------------|-------------|----------|
| <p>© This drawing and the information contained within this media remains the property of AMOS GROUP LTD and may not be distributed to any party in any form without the knowledge and written consent of AMOS GROUP LTD. The information should be distributed in its entirety and is not to be reproduced or altered without the knowledge and written consent of AMOS GROUP LTD. The information contained within this media is for guidance only. While we endeavor to provide accuracy and detail there is no expressed or implied warranty or fitness for any particular purpose, supplied with this information. All dimensions and levels depicted are subject to checking on site. AMOS GROUP LTD accept no responsibility for the accuracy of any information provided by third parties.</p> | | | |
| REV: | DESCRIPTION: | BY: | DATE: |
| STATUS: | | PROVISIONAL | |
| <p>amosgroup.co.uk 01538 399813 St John's House 24-26 South Street Aishbourne Derbyshire DE16 1GH</p> | | | |
| CLIENT: | | | |
| Grŵp Amos Cymru Cyf | | | |
| SITE: | | | |
| Tan Y Graig Pentraeth | | | |
| TITLE: | | | |
| Road Crossing Details | | | |
| SCALE @ A1: | DATE: | DRAWN: | CHECKED: |
| 1:100 & 1:40 @A1 | March 2024 | DS | DS |
| PROJECT NO: | DRAWING NO: | REVISION: | |
| 2022-02 | RC01 | | |