



Green Gates Farm, St Asaph. Illustrative Sections.


Illustrative Section A-A. (Scale 1/1000)

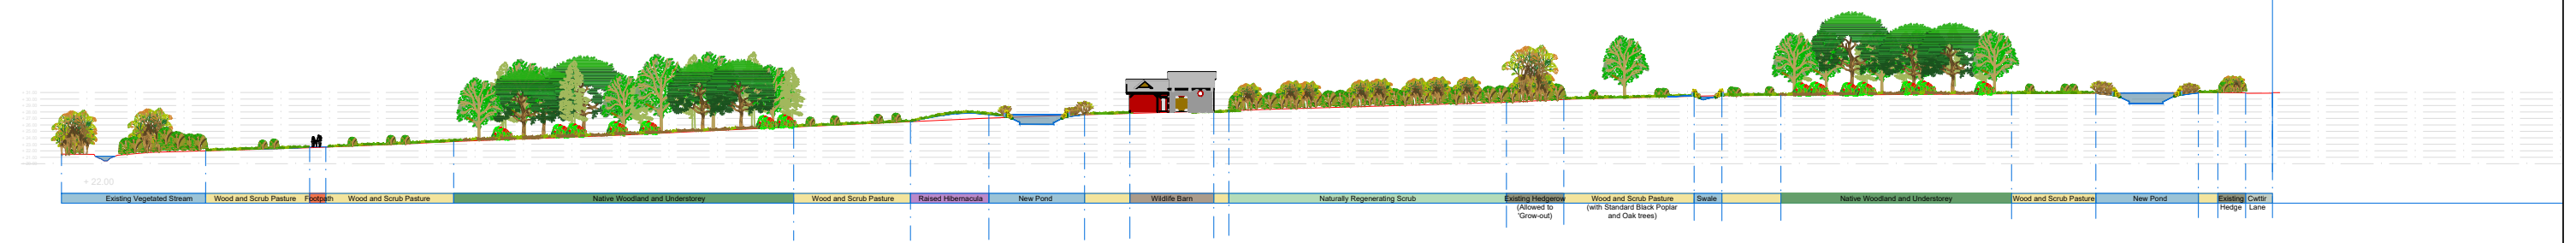

Illustrative Section A-A. (Scale 1/500)

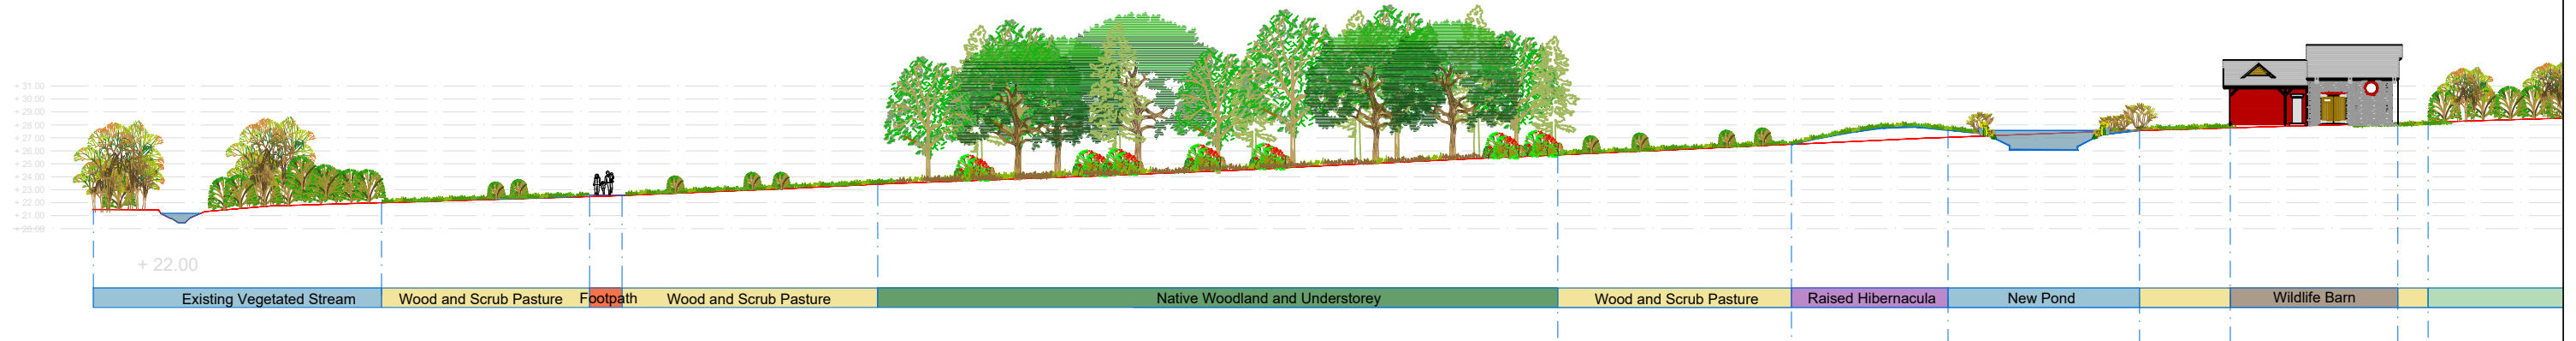

Illustrative Section A-A. Continued... (Scale 1/500)

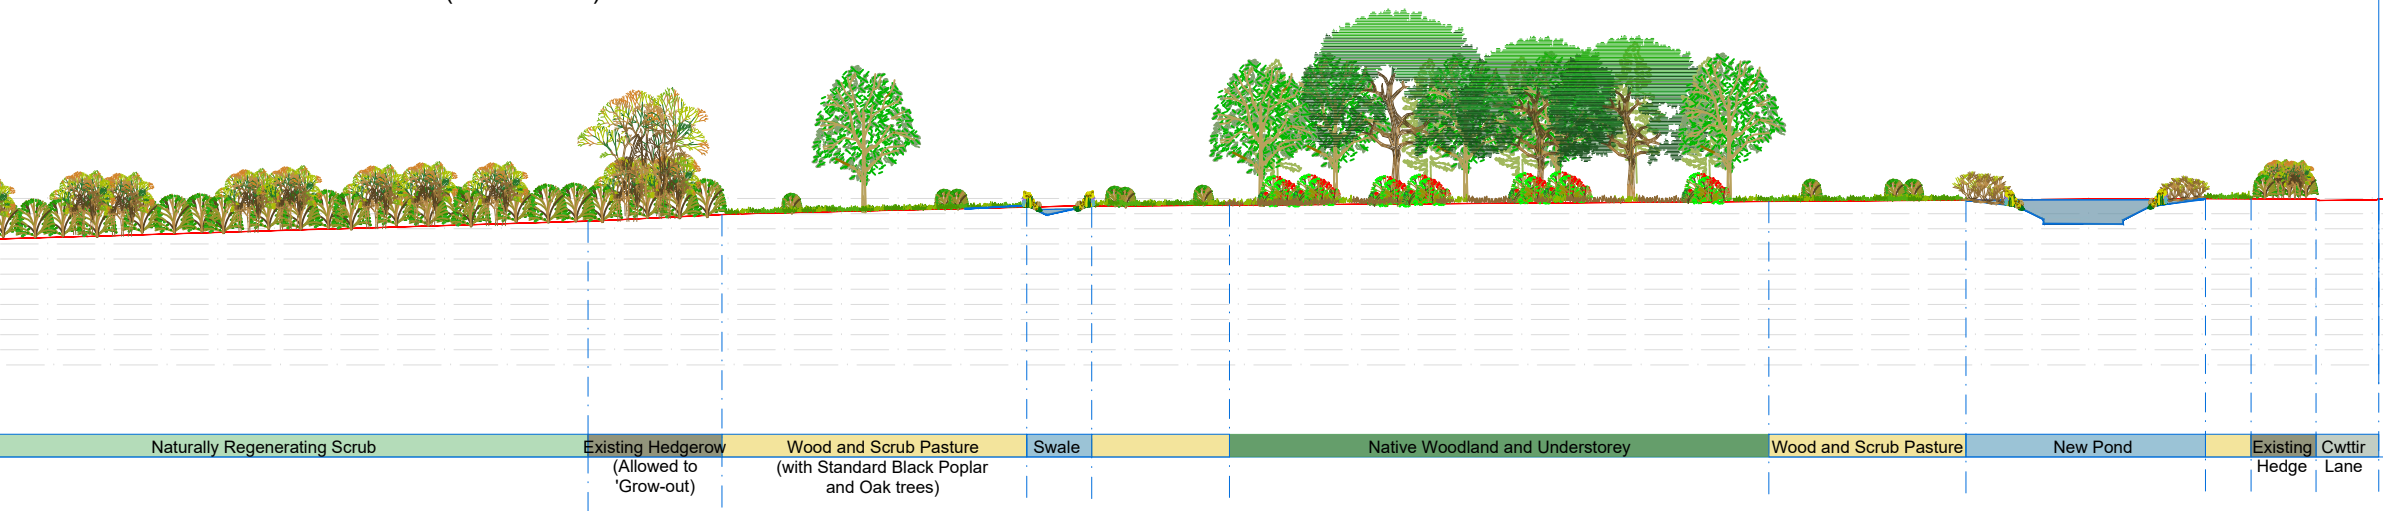

Rev A: Planning Issue 29.01.2024

Project:
Green Gates Farm, St Asaph

Drawing Title:
Illustrative Sections (Proposed)

Scale:
A3: 1/1000& 1/500


Date:
24/07/2023

Status:
Planning

Drawn: Checked:
ES TS

Drawing Number:
089.01.03

Revision:
A

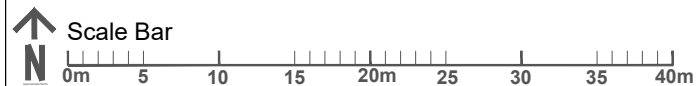

(Illustrative Sections. Woodland shown at approximately 25 years)