



NOTES

Copyright: All rights reserved.
 This drawing must not be reproduced without permission.
 This drawing must not be scaled. Dimensions are in millimetres unless specified.

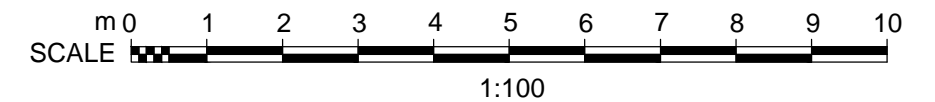

P1	23.07.21	Planning Issue	JH	MA
P0	14.06.21	First Issue	JH	MA
REV	DATE	REVISION NOTE	BY	CHECK

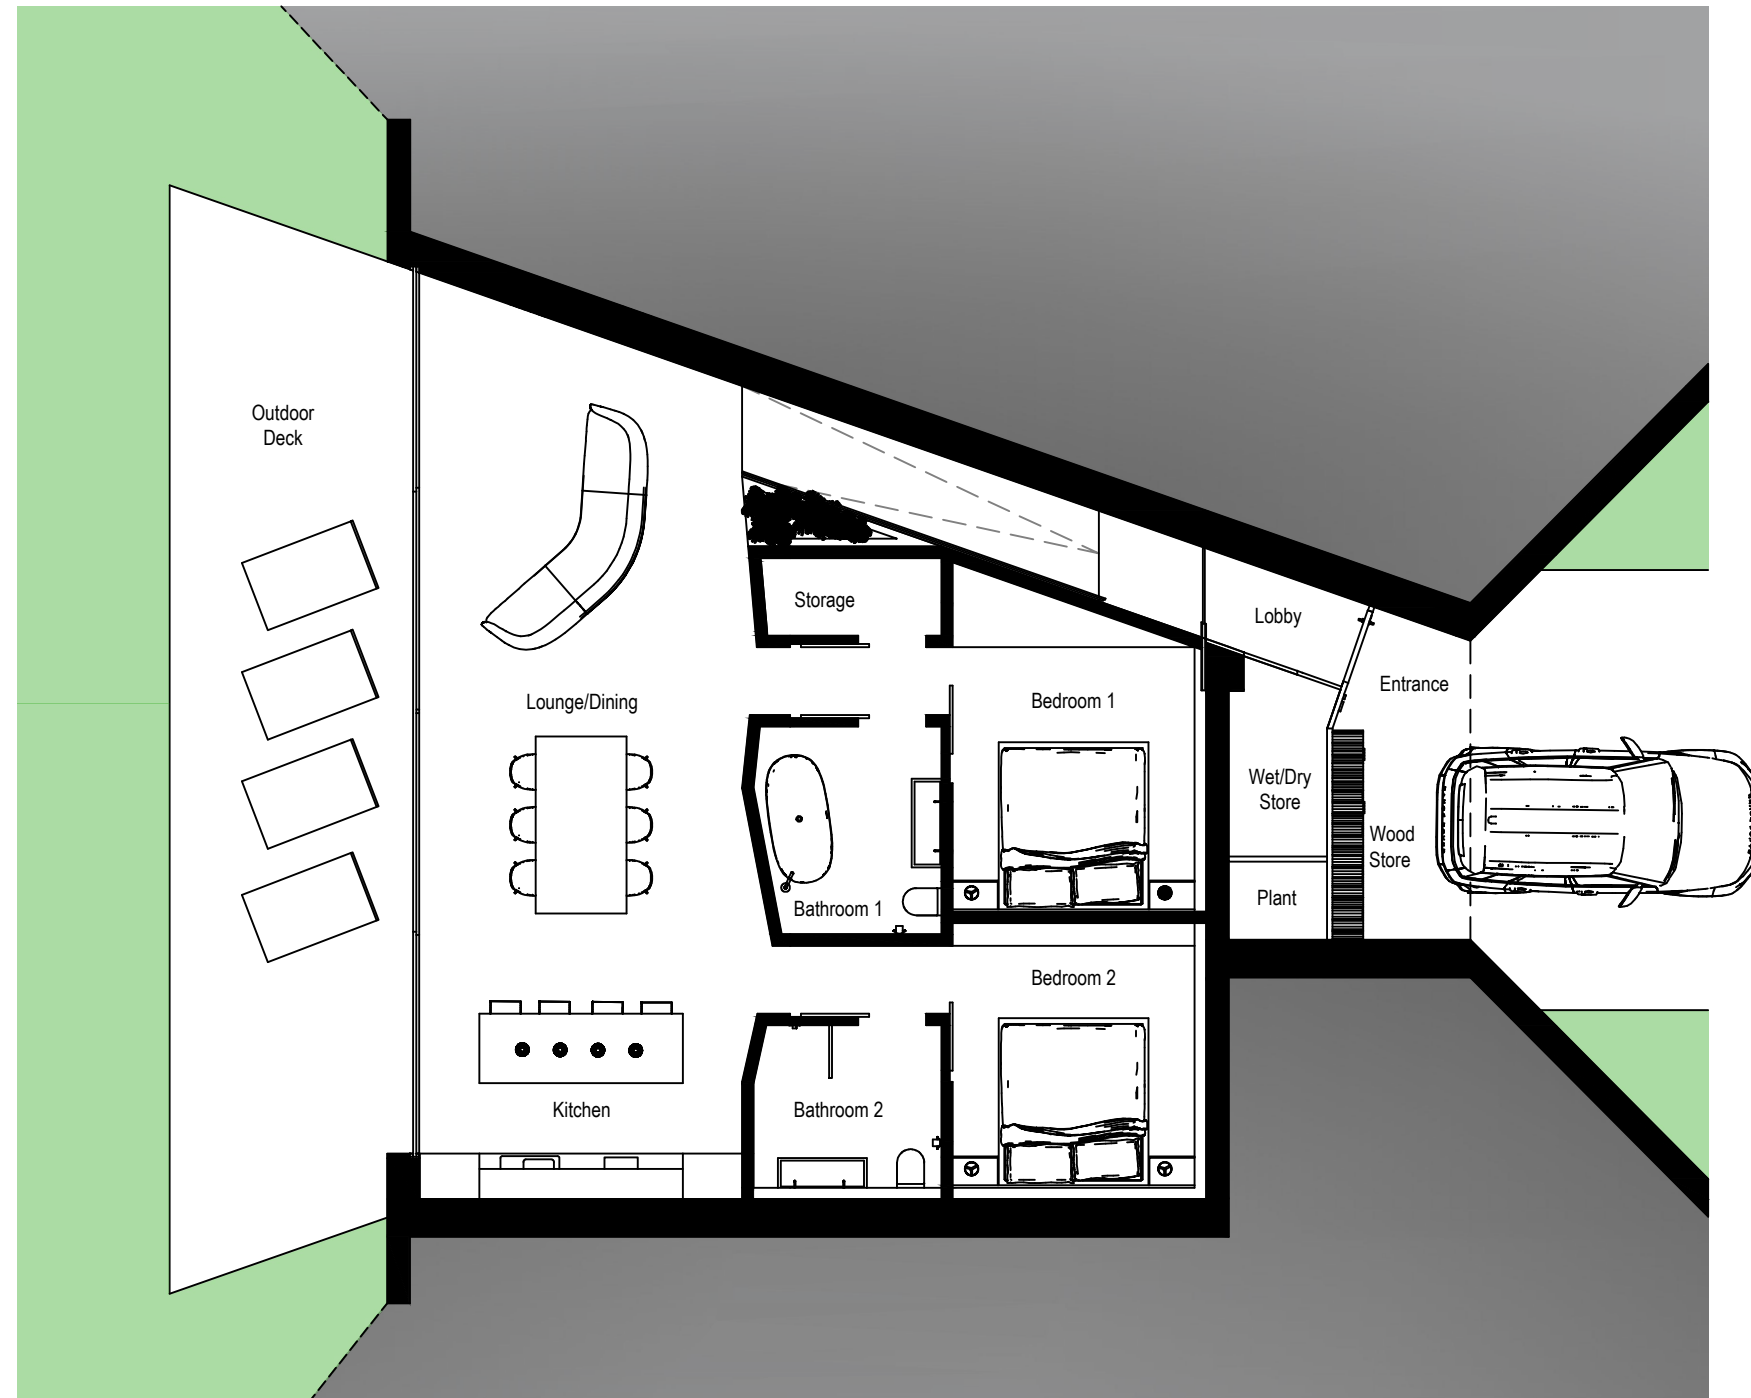

elliswilliams

Wellfield Chester Road Preston Brook WA7 3BA
 T: +44 (0)1928 752 200 E: info@ewa.co.uk

SNOWDONIA PODS
 PROPOSED DOUBLE BED GF PLAN
 2707_10402

STATUS | PLANNING
 DRAWN BY | JH

SNW_EWA_ZZ_00_DR_A_10402

REV **P1**

SCALE | 1:100 @ A3
 DATE | 25.05.21