

RENDER / CLAD ELEVATION

PRINTED:	12/12/2023 15:21:49		
REV. DESCRIPTION:	DATE:	BY:	CHK:
P1 INITIAL ISSUE	24/11/23	MJ	GJ
P2 REVISED GF LAYOUT	12/12/23	TJ	GJ

MATERIAL SCHEDULE


- RENDER
- CLADDING
- TILE ROOF
- WINDOW/DOOR

6P4B STORAGE (2.5m³)

NAME	AREA	VOLUME	COMMENTS
00 - GROUND FLOOR			
STR	1.5 m ²	1.6 m ³	UNDER STAIRS
AC	0.6 m ²	1.4 m ³	
STR	0.7 m ²	1.6 m ³	
	2.8 m ²	4.7 m ³	

6P4B GIFA (110m²)

FLOOR	AREA
GROUND FLOOR	55.0 m ²
FIRST FLOOR	55.0 m ²
	110.0 m ²

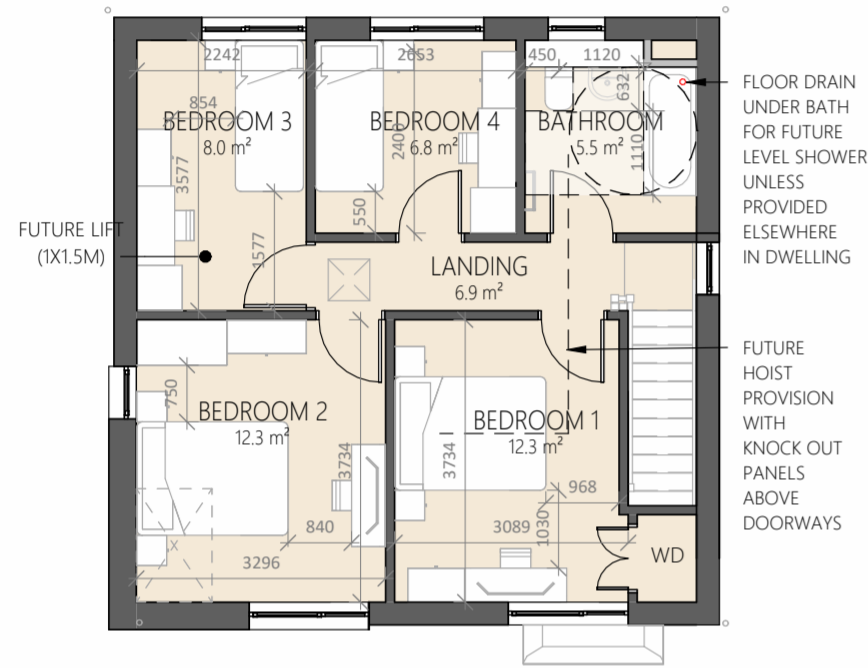


FIRST FLOOR
SCALE: 1:100




FRONT
SCALE: 1:100



SIDE
SCALE: 1:100

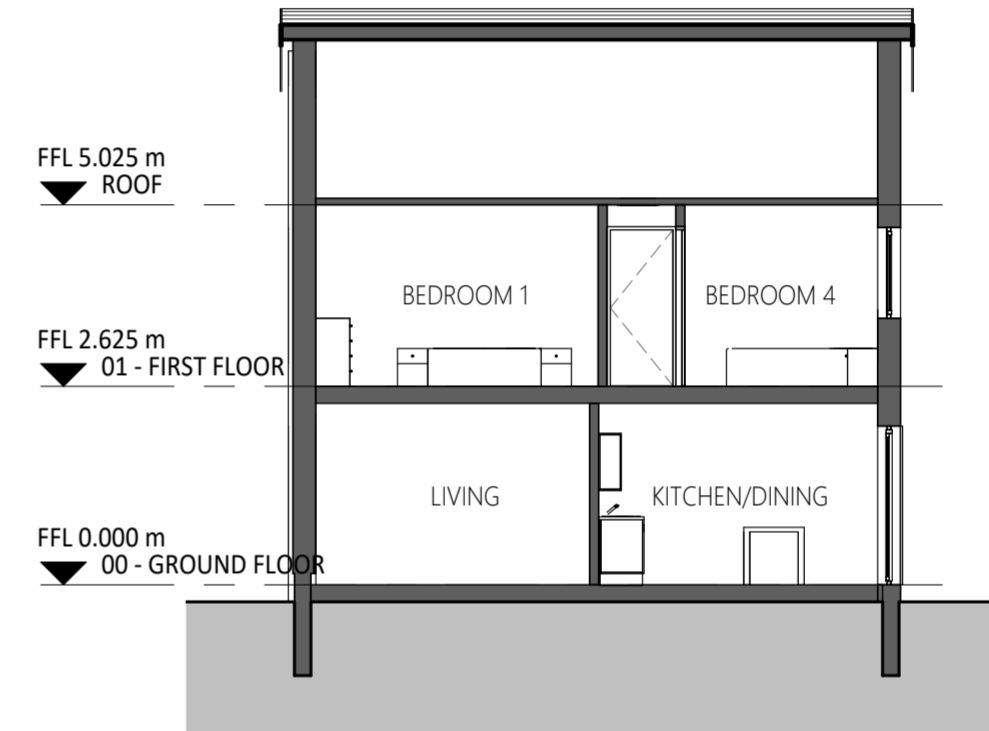


SECTION A
SCALE: 1:100

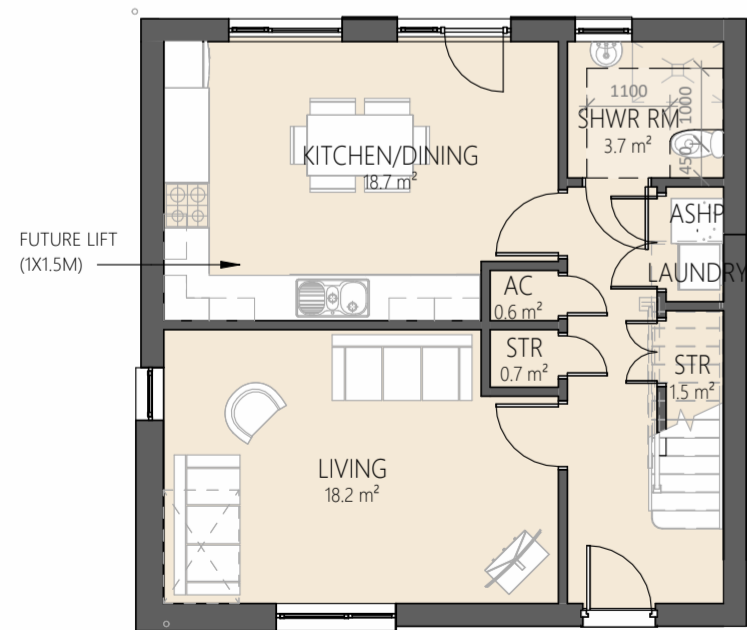

GROUND FLOOR
SCALE: 1:100



REAR
SCALE: 1:100

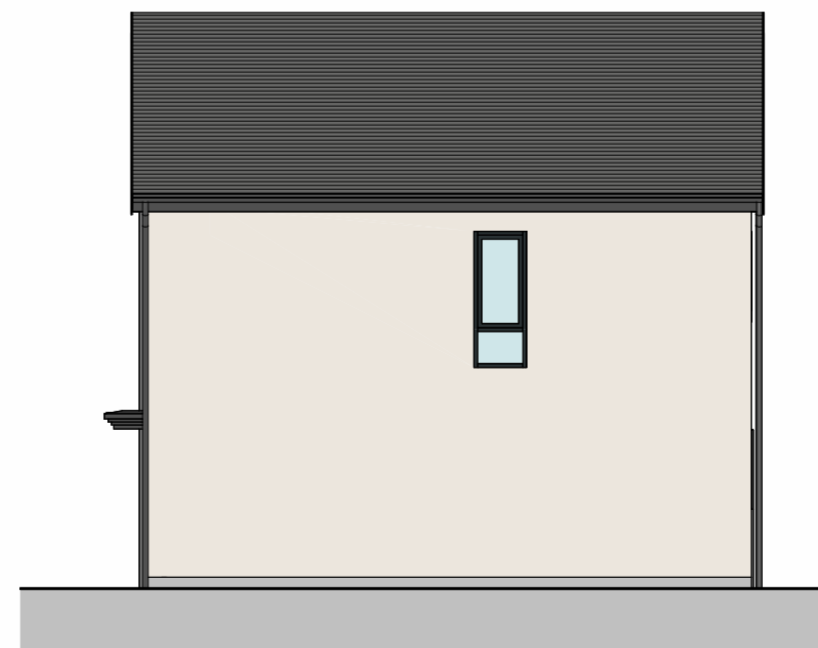

SIDE
SCALE: 1:100



www.saer.wales | 01492 472478 | studio@saer.wales

THIS DRAWING IS COPYRIGHT © SAER ARCHITECTS LIMITED. CHECK ALL DIMENSIONS ON SITE. DISCREPANCIES TO BE NOTIFIED TO ARCHITECT. ELEMENTS OF STRUCTURE SHOWN ARE INDICATIVE AND FOR GUIDANCE. FINAL DESIGN TO STRUCTURAL ENGINEERS DETAILS AND SPECIFICATION.

PROJECT:
Y GARNEDD, LLANFAIR PG

CLIENT:
DU CONSTRUCTION

DRAWING TITLE:
6P4B HOUSE PLANS AND ELEVATIONS

DRAWING STATUS: PLANNING	STATUS: S3
DRAWING No: YGLL-SAL-01-ZZ-DR-A-0043	PROJECT No: P1258
SCALE: As indicated@A2	REVISION: P2