



ELEVATION PLOT 1

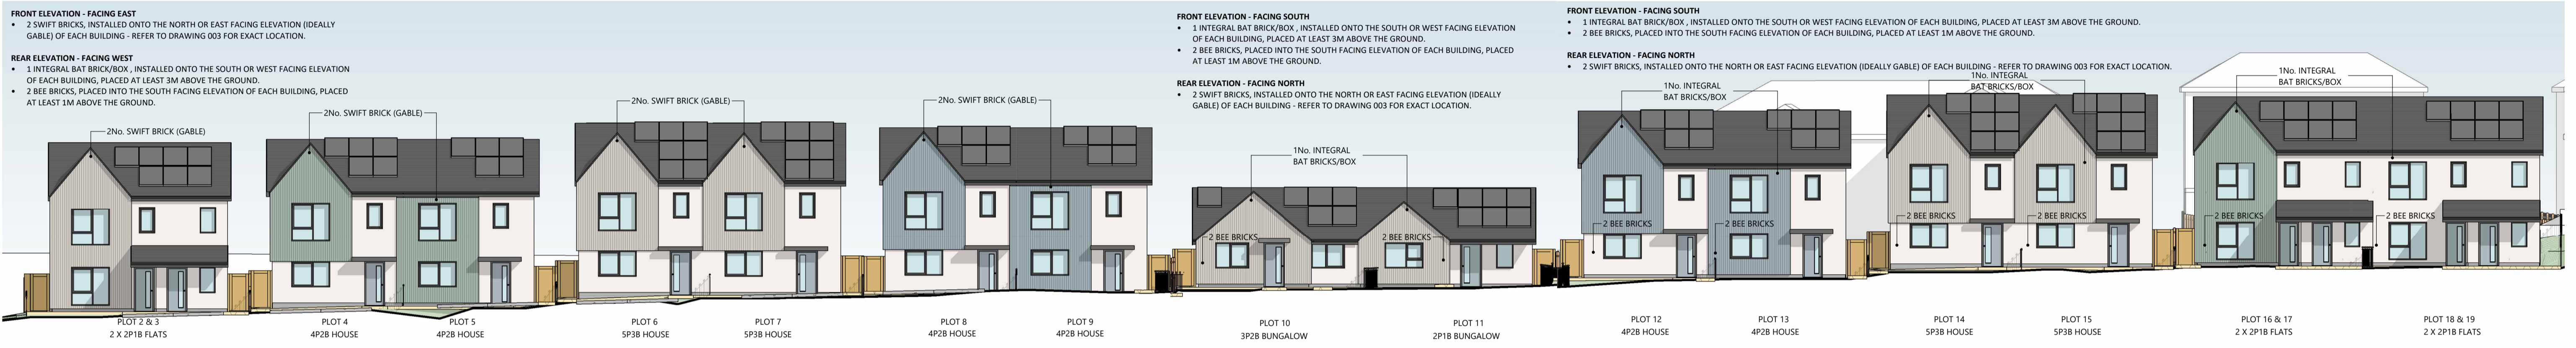

ELEVATION PLOTS 2-9

ELEVATION PLOTS 10&11

ELEVATION PLOTS 12-19

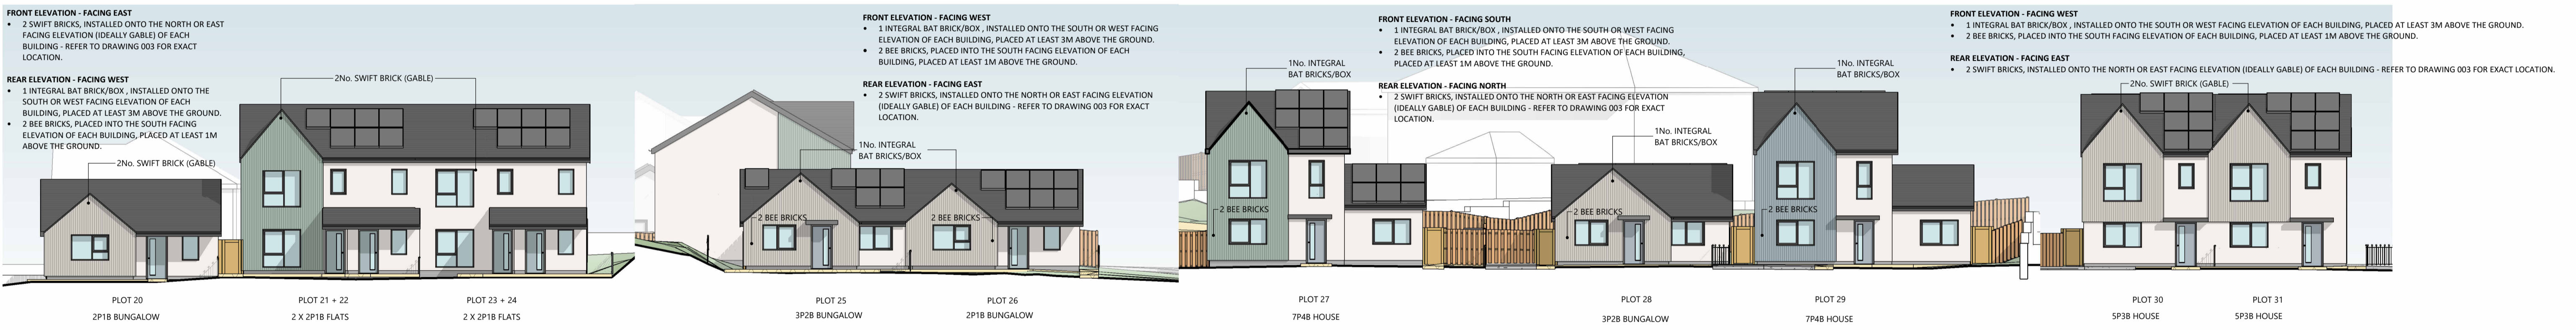

ELEVATION PLOTS 20-24

ELEVATION PLOTS 25&26

ELEVATION PLOTS 27-29

ELEVATION PLOTS 30&31



ELEVATION PLOTS 32-40

