



**SIDE GABLE FRONT**







SCALE: 1 : 100



**SIDE ENTRANCE ELEVATION**

SCALE: 1 : 100

**MATERIAL KEY**

-  SLATE ROOF/CONCRETE TILE
-  RENDER - OFF WHITE
-  GREY ARTSTONE SURROUND/CILLS TO WINDOWS
-  GREY ENGINEERING BRICK
-  WINDOWS AND DOORS - UPVC GRAPHITE
-  FASCIAS, SOFFITS AND RWG'S - UPVC

A	AMENDMENTS FOLLOWING WG SCRUTINY	12/03/25	IO
REV	DESCRIPTION	DATE	BY

THIS DRAWING IS THE COPYRIGHT OF AINSLEY GOMMON ARCHITECTS. CHECK ALL DIMENSIONS ON SITE. ANY DISCREPANCIES TO BE NOTIFIED TO THE ARCHITECT. ELEMENTS OF STRUCTURE SHOWN ARE INDICATIVE AND FOR GUIDANCE. FINAL DESIGN TO BE AS STRUCTURAL ENGINEERS DETAILS AND SPECIFICATION.

PROJECT  
CWM ROAD, LLANDUDNO  
for FIRST CHOICE HOUSING  
+ GRWP CYNEFIN

DRAWING TITLE  
5P3B HOUSE ELEVATIONS -  
SEMI DETACHED

SCALE	DATE	DRAWN	CHECKED
1 : 100 @A3	11/06/24	GT	SV

DRAWING STATUS  
PLANNING

JOB No	DRAWING No	REVISION
C1054	051	A



THE OLD POLICE STATION, 15 GLYNNE WAY, HAWARDEN, CH5 3NS  
Tel: 01244 537 100 | wales@agarchitects.co.uk | www.agarchitects.co.uk  
Ainsley Gomon Architects Ltd. Registered in England & Wales No. 4187948  
Registered Office: 1 Price Street, Hamilton Square, Birkenhead CH41 6JN


PRINTED: 12/03/2025 16:44:34

**A3**




**SIDE GABLE REAR**

SCALE: 1 : 100

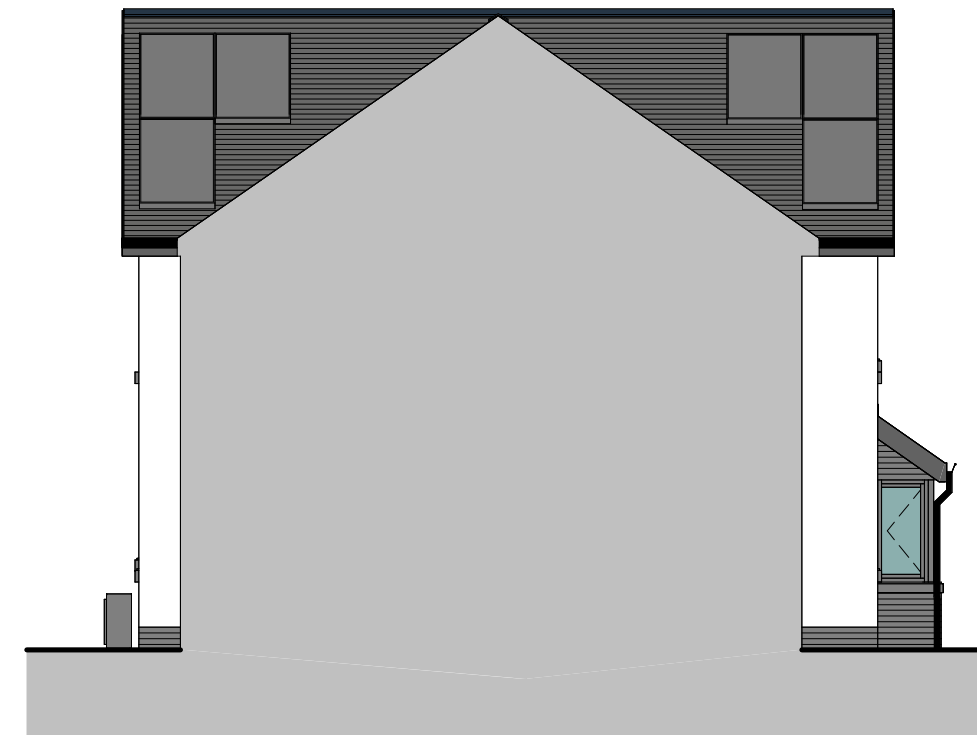

**SIDE ELEVATION**

SCALE: 1 : 100

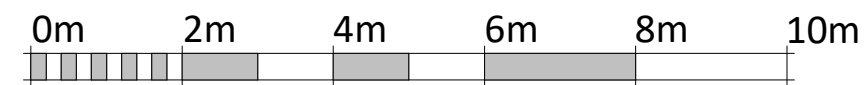

VISUAL SCALE 1:100 @ A3