


General Notes:
 - This drawing is copyright, reserved and remains the property of the Architect.
 - All levels and dimensions are to be checked on site by the contractor prior to foundation, and any discrepancies must be reported promptly to the Architect.
 - Dimensions are to be read off this drawing and not measured on site.
 - All work to be executed in strict accordance with the British Standards/ specified standards and shall be subject to inspection and approval by the Architect.
 - All work to conform to applicable codes of the British Standards/ specified standards and shall be subject to inspection and approval by the Architect.

PLANNING

No. / Date / Rev. / Status

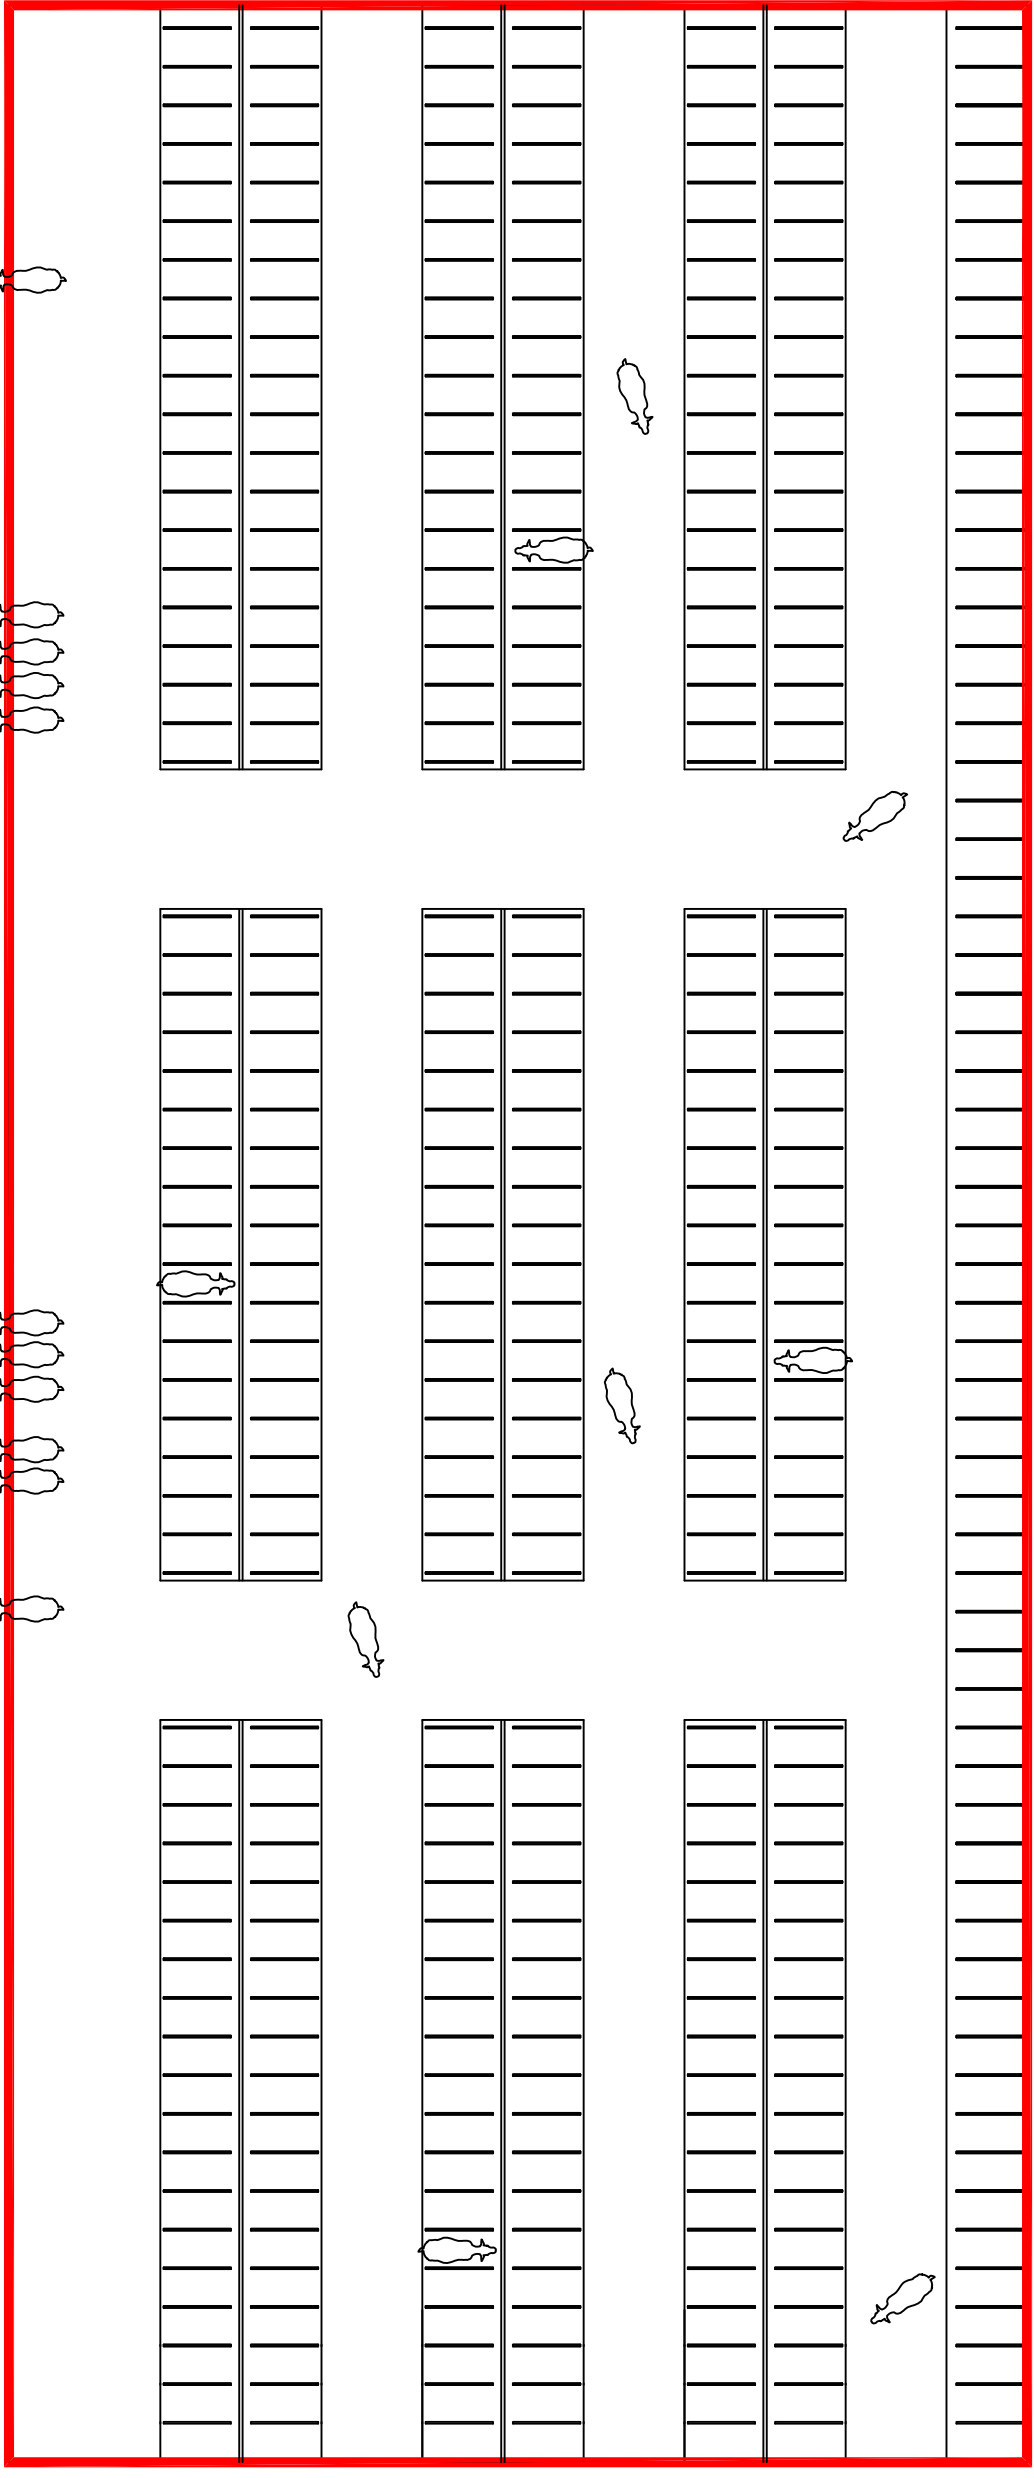

Description of the Proposal Building

73.152m x 30.480 (240ft x 100ft)

- Roof Cladding:**
- Profile 6 Cement Sheets
- Side & Gable Cladding:**
- 6" x 1" Treated Timber Boarding
- Walls:**
- Concrete Pre-cast Panels

THIS IS A TRUE COPY OF THE DRAWING REFERRED TO IN THE APPLICATION.

DATE:

SIGNED:



Client:
Gross Converters Ltd

Project:
Bryn Celli Ddu
Llondanuel, Ynys Mon
LL61 6EQ

Title:
GENERAL ARRANGEMENT PLAN

Date: 2023.02.01	Scale: SCALE:1:250&A3
Drawn By: EP	Checked By: /
Drawing No.: 2302/00/04	Rev.: PL