




3D VIEW 10



**3D VIEW 11** 



3D VIEW 12

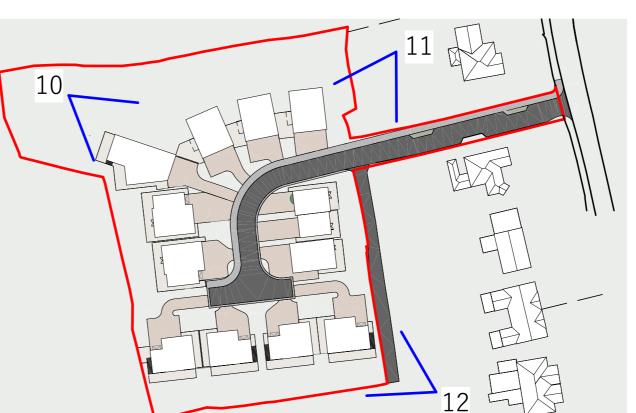

**VIEW KEY** 

Sa saer architect	
	T.S
www.saer.wales   01492 472478   studio@saer.w	
THIS DRAWING IS COPYRIGHT OF SAER ARCHITECTS LIMITED. CHECK DIMENSIONS ON SITE. DISCREPANCIES TO BE NOTIFIED TO ARCHIT ELEMENTS OF STRUCTURE SHOWN ARE INDICATIVE AND FOR GUIDE FINAL DESIGN TO STRUCTURE SHOWN ARE STALLS AND SPECIFICAT	TECT.

34 CADNANT PARK SITE

CHRIS & ALUN JONES

PROPOSED 3D VIEWS 4

STATUS:	DRAWING STATUS:
S3	PLANNING
PROJECT No:	DRAWING No:
P1227	CPS-SAL-01-ZZ-DR-A-0025
revision:	scale: 1 : 1000@A1