


3D VIEW 7



3D VIEW 8



3D VIEW 9 (VIEW FROM CADNANT PARK ROAD OF SCHEME)

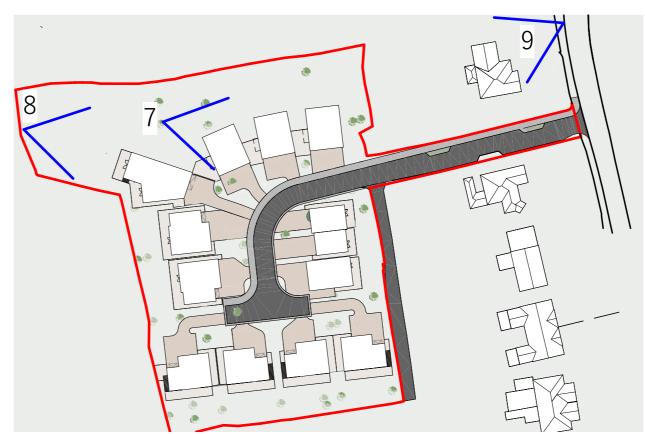

VIEW KEY

Sa saer architects
www.saer.wales 01492 472478 studio@saer.wales
THIS DRAWING IS COPYRIGHT OF SAER ARCHITECTS LIMITED. CHECK ALL DIMENSIONS ON SITE. DISCREPANCIES TO BE NOTIFIED TO ARCHITECT. ELEMENTS OF STRUCTURE SHOWN ARE INDICATIVE AND FOR GUIDANCE. FINAL DESIGN TO STRUCTURAL ENGINEERS DETAILS AND SPECIFICATION.
PROJECT: 34 CADNANT PARK SITE

P1 PLANNING ISSUE P2 CLIENT COMMENTS

CHRIS & ALUN JONES

PROPOSED 3D VIEWS 3

DRAWING STATUS: PLANNING	STATUS S3

DRAWING No:

SCALE: 1:1000@A1

CPS-SAL-01-ZZ-DR-A-0024