


NOTES

Copyright: All rights reserved.  
 This drawing must not be reproduced without permission.  
 This drawing must not be scaled. Dimensions are in millimetres unless specified.



Double Bed Pod - Rear Visual

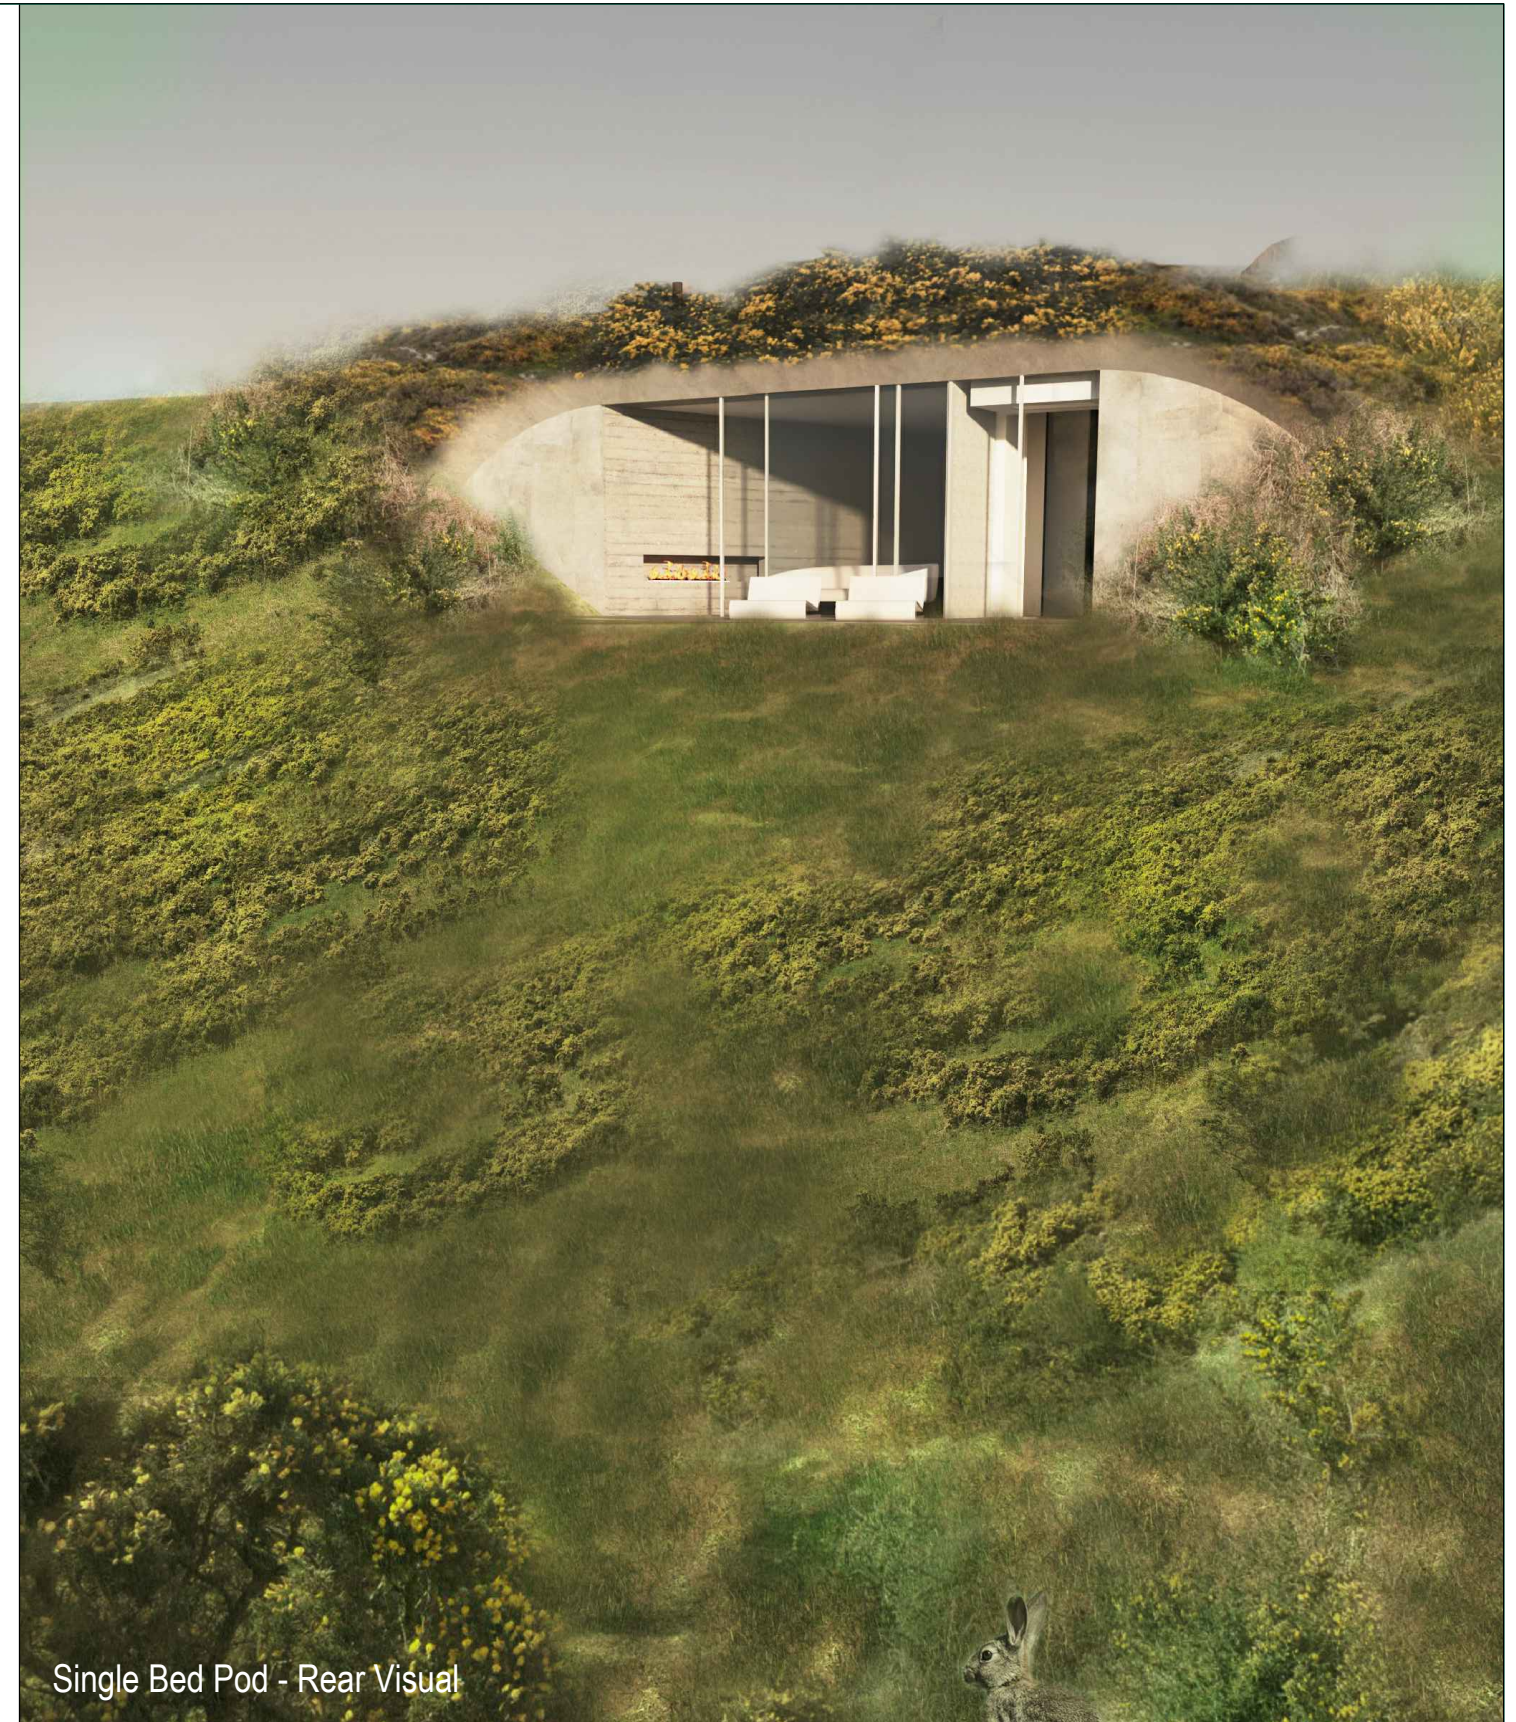

Single Bed Pod - Rear Visual

P1	23.07.21	Planning Issue	JH	MA
P0	14.06.21	First Issue	JH	MA
REV	DATE	REVISION NOTE	BY	CHECK



**elliswilliams**

Wellfield Chester Road Preston Brook WA7 3BA  
 T: +44 (0)1928 752 200 E: info@ewa.co.uk

SNOWDONIA PODS  
 PROPOSED VISUALS 1

2707\_10001

STATUS | PLANNING

DRAWN BY | JH

SCALE | N/A

DATE | 25.05.21

SNW\_EWA\_ZZ\_00\_DR\_A\_10001

REV **P1**