
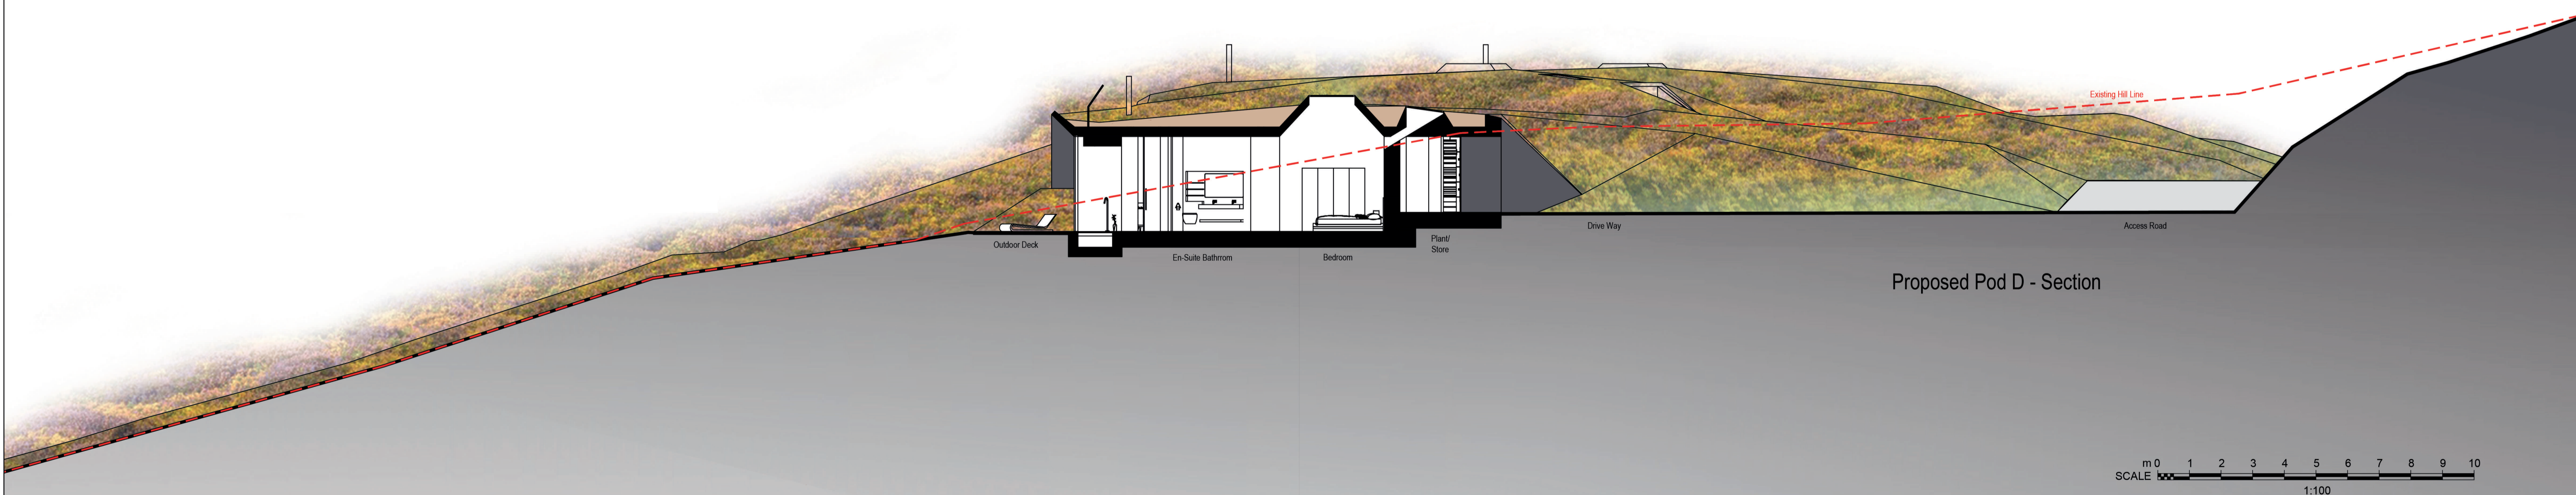
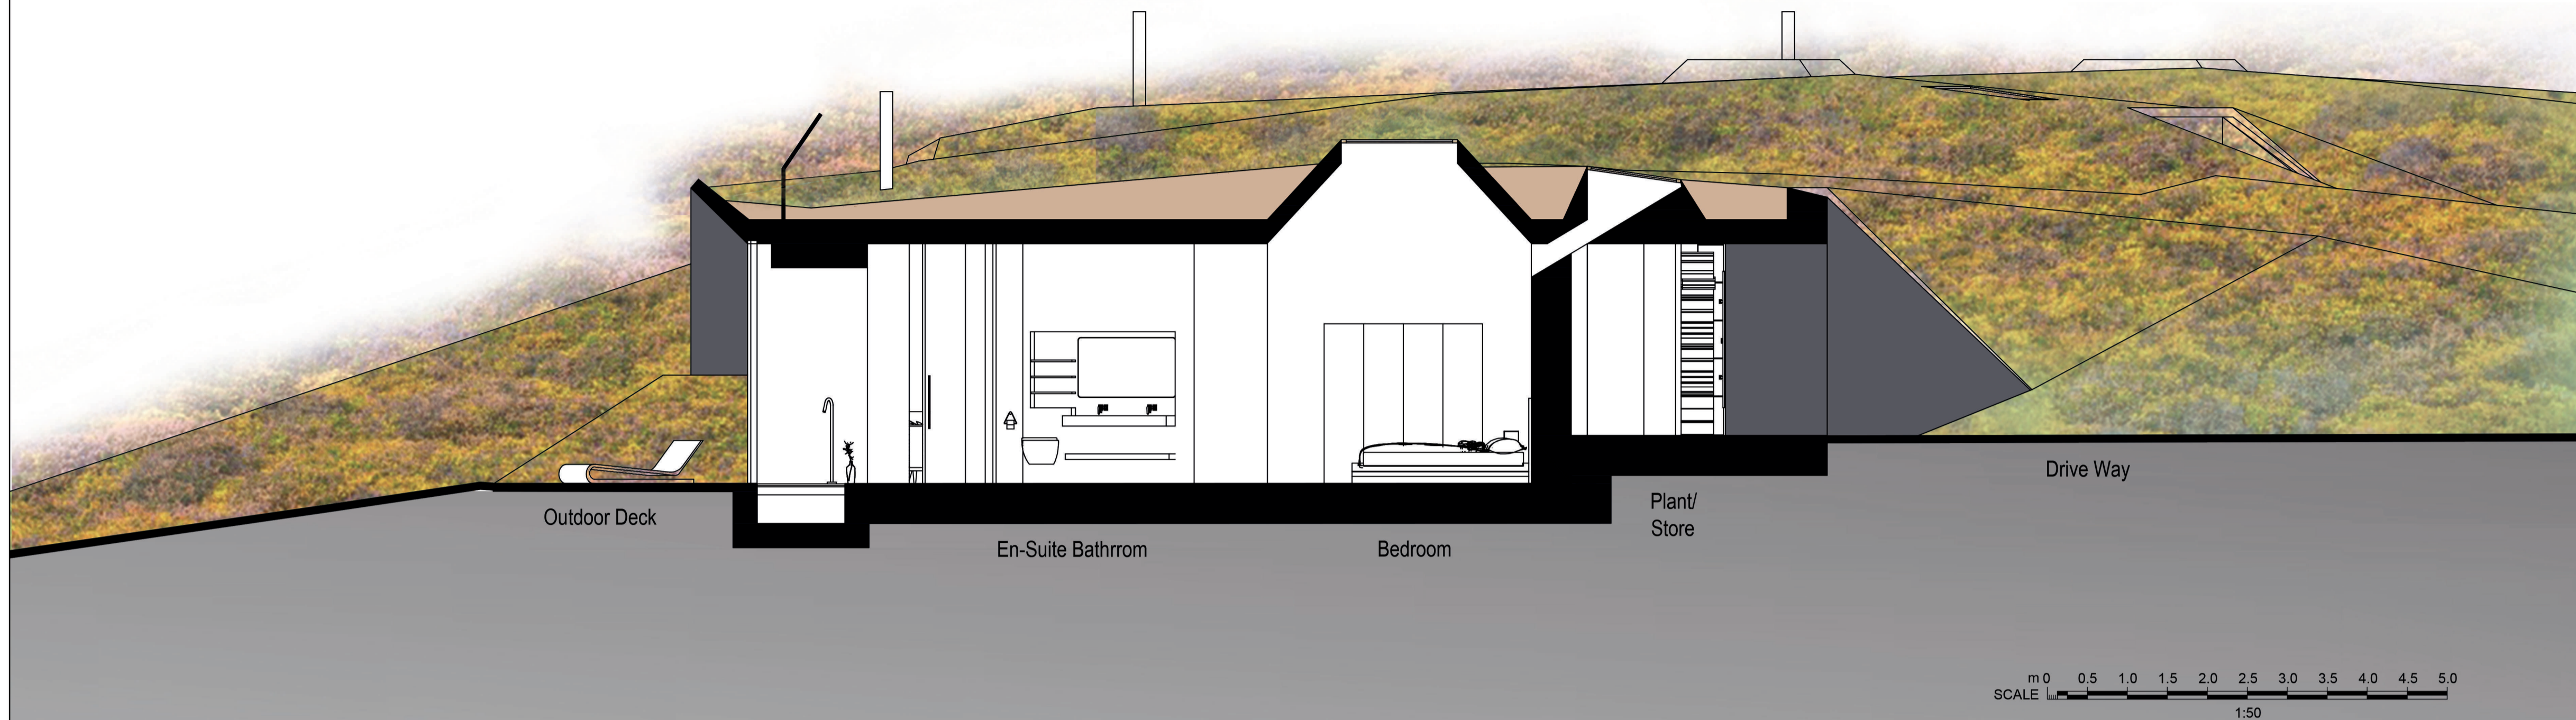


NOTES

Copyright: All rights reserved.
 This drawing must not be reproduced without permission.
 This drawing must not be scaled. Dimensions are in millimetres unless specified.

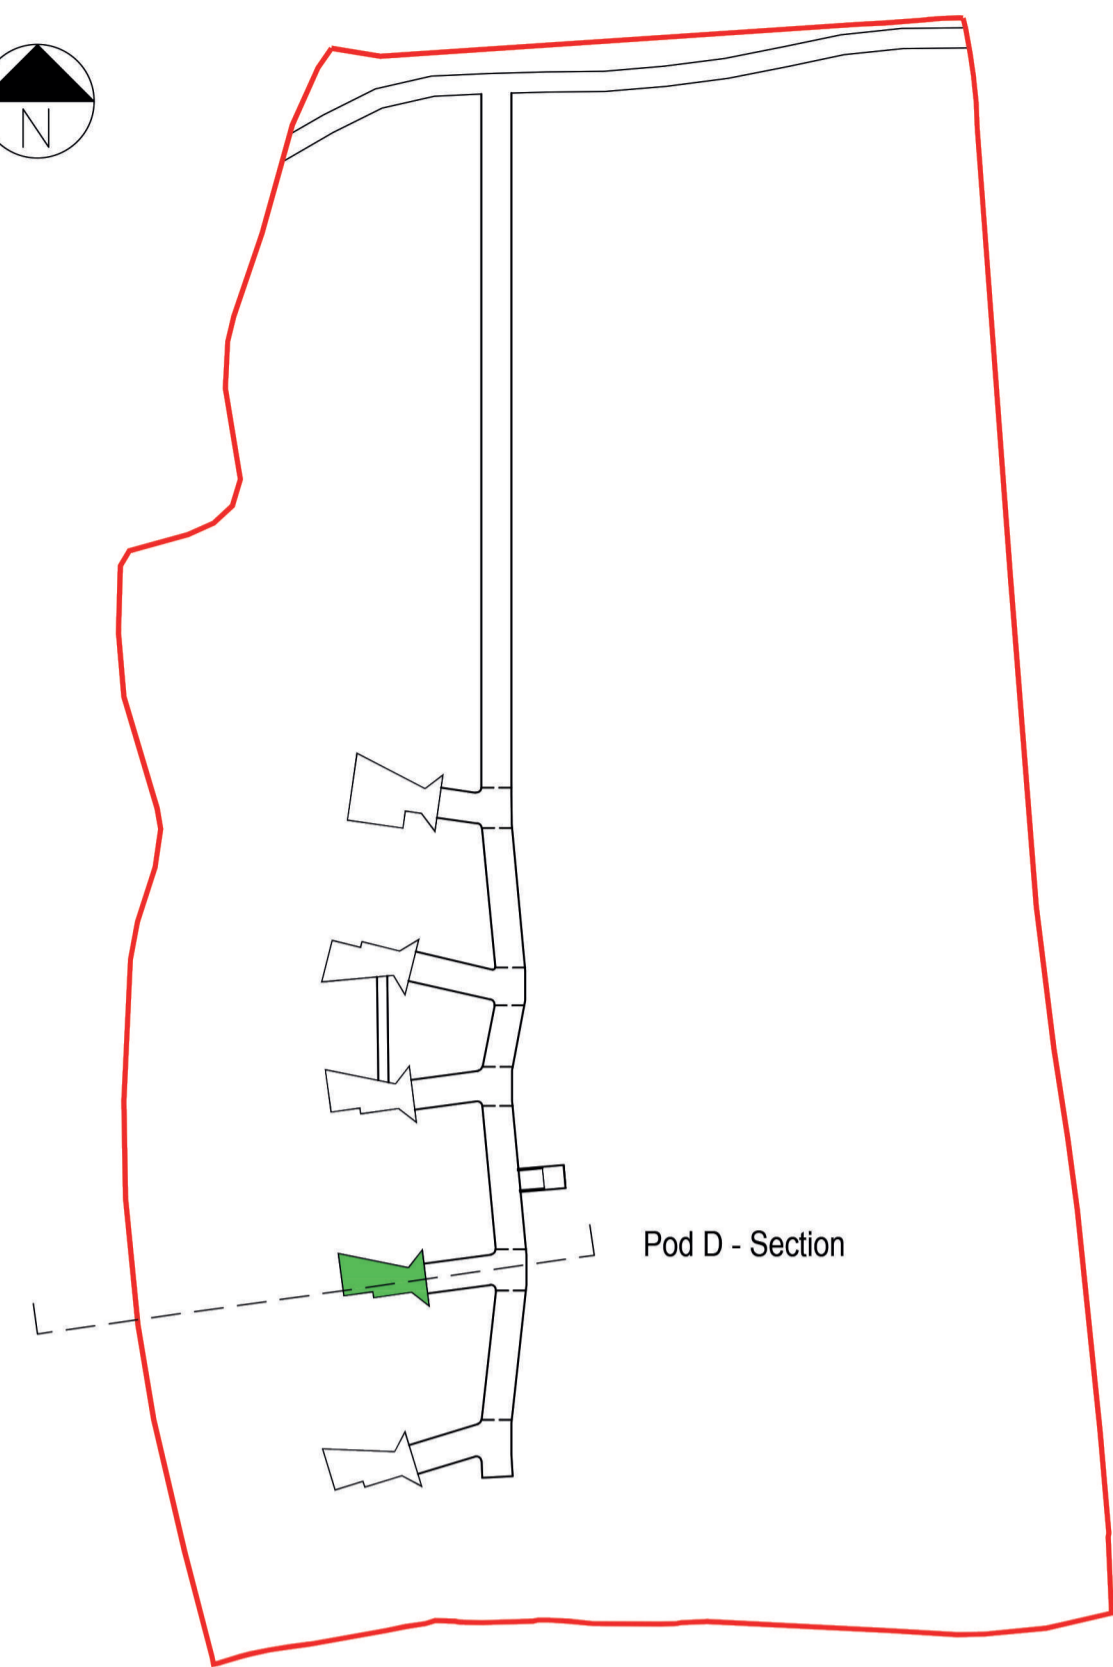

PI	23.07.21	Planning Issue	JH	MA
PD	14.06.21	Final Issue	JH	MA
REV	DATE	REVISION NOTE	BY	CHECK

elliswilliams
 ARCHITECTS

SNOWDONIA PODS
 PROPOSED SECTION SHEET 4
 2707_10604
 STATUS | PLANNING
 DRAWN BY | JH
 SCALE | VARIES
 DATE | 25.05.21
 REV P1
 SNW_EWA_ZZ_ZZ_DR_A_10604

Wellfield Chester Road Preston Brook WA7 3BA
 T: +44 (0)1928 752 200 E: info@ewa.co.uk