




1 Street scene looking east
Scale: 1:250



2 Street scene looking west
Scale: 1:250

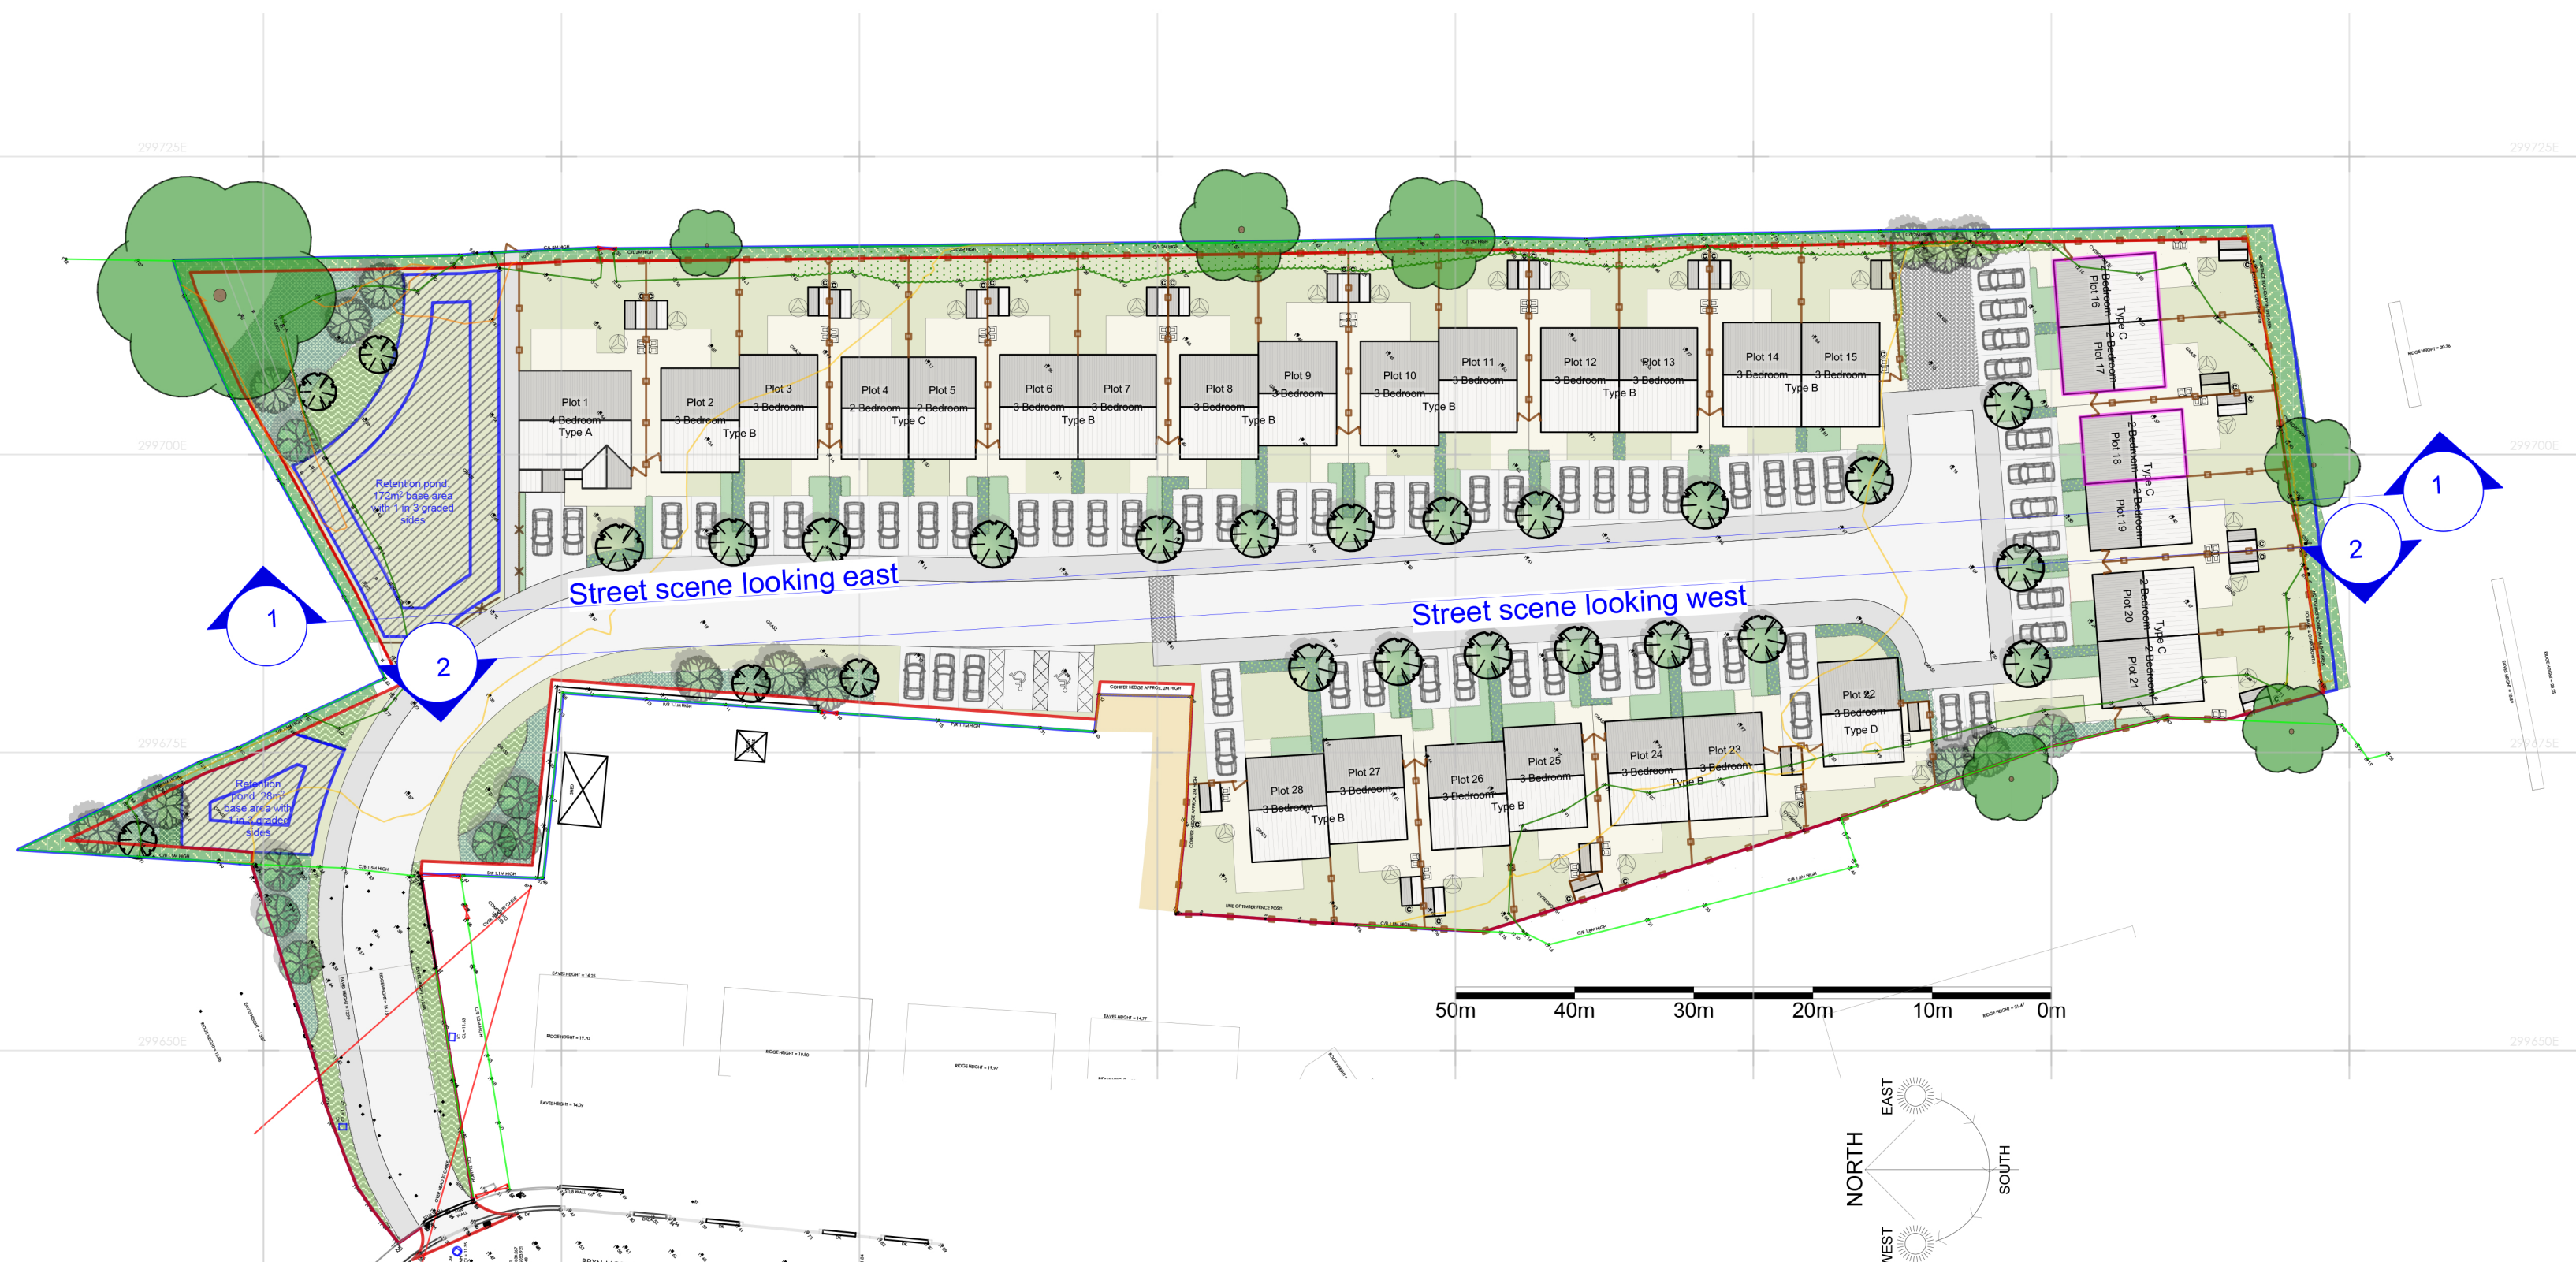

3 Proposed Landscape and Housing Layout
Scale: 1:500

Elevational Treatment

Plot #	Treatment
1	Brick
2	Brick
3	Brick
4	Render
5	Render
6	Render
7	Render
8	Brick
9	Brick
10	Brick
11	Brick
12	Render
13	Render
14	Render
15	Render
16	Render
17	Render
18	Brick
19	Brick
20	Render
21	Render
22	Render
23	Render
24	Render
25	Brick
26	Brick
27	Brick
28	Brick