




Proposed perspective

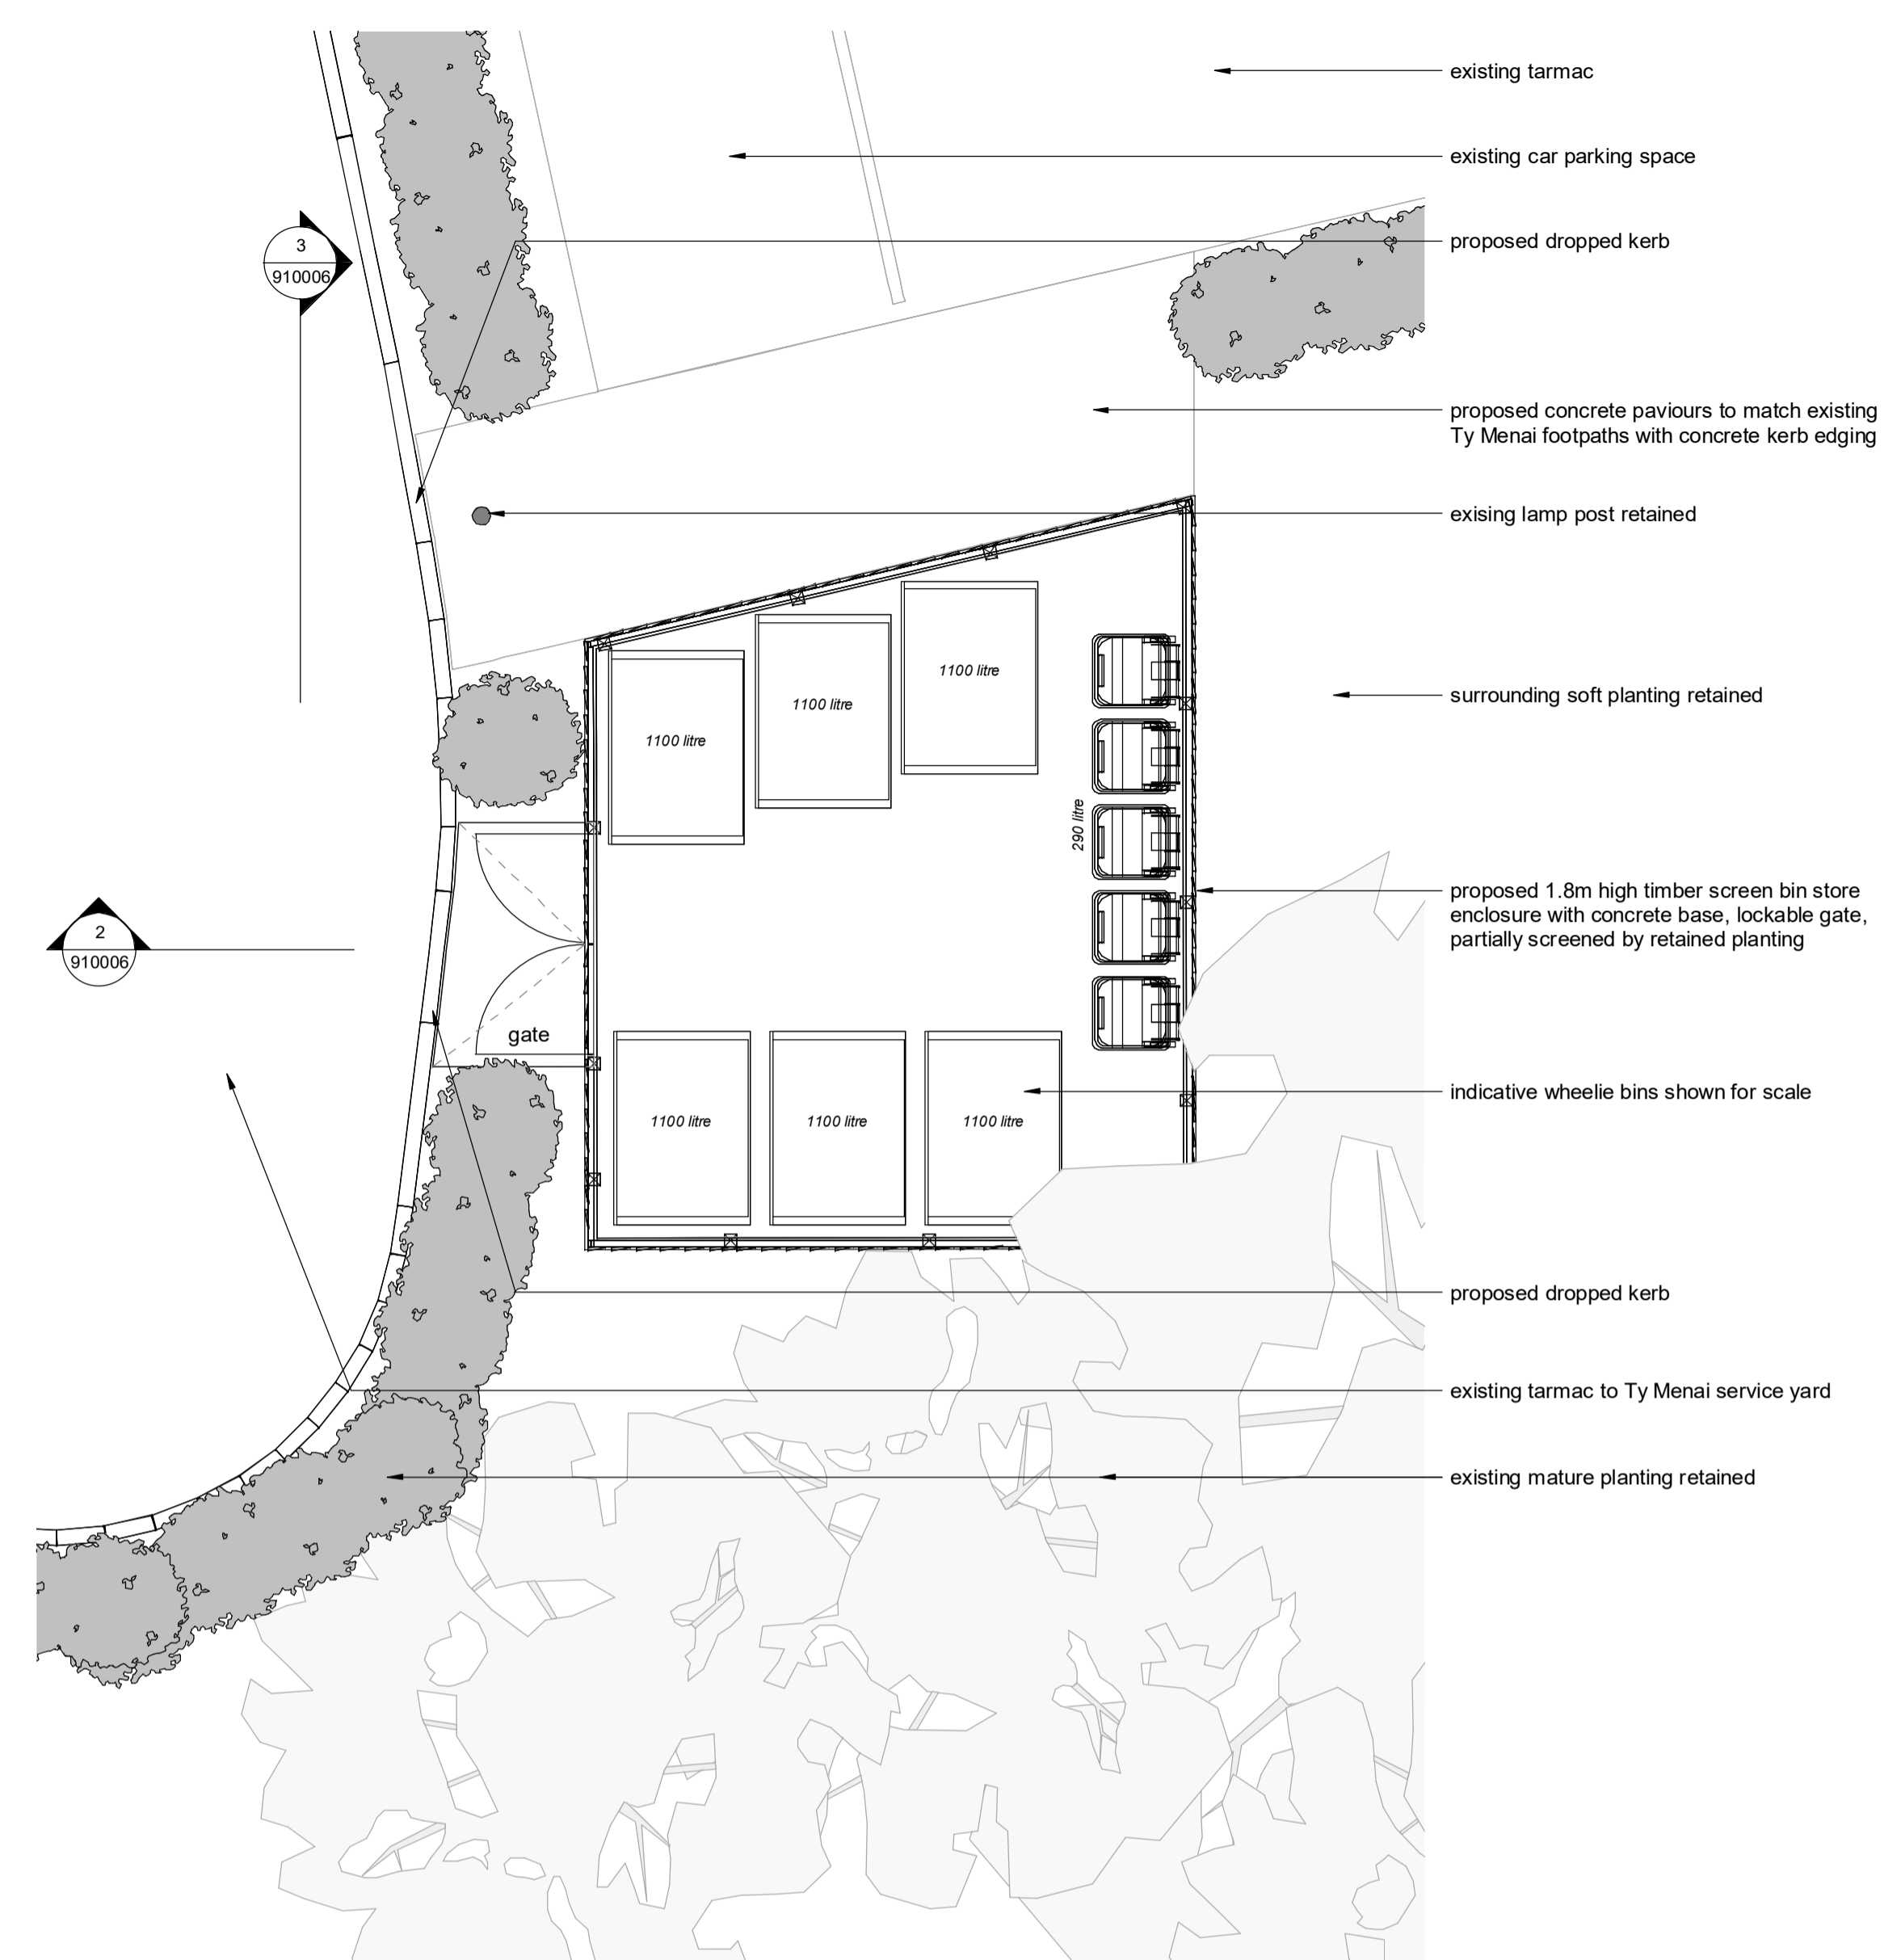

Plan Detail
1 : 50

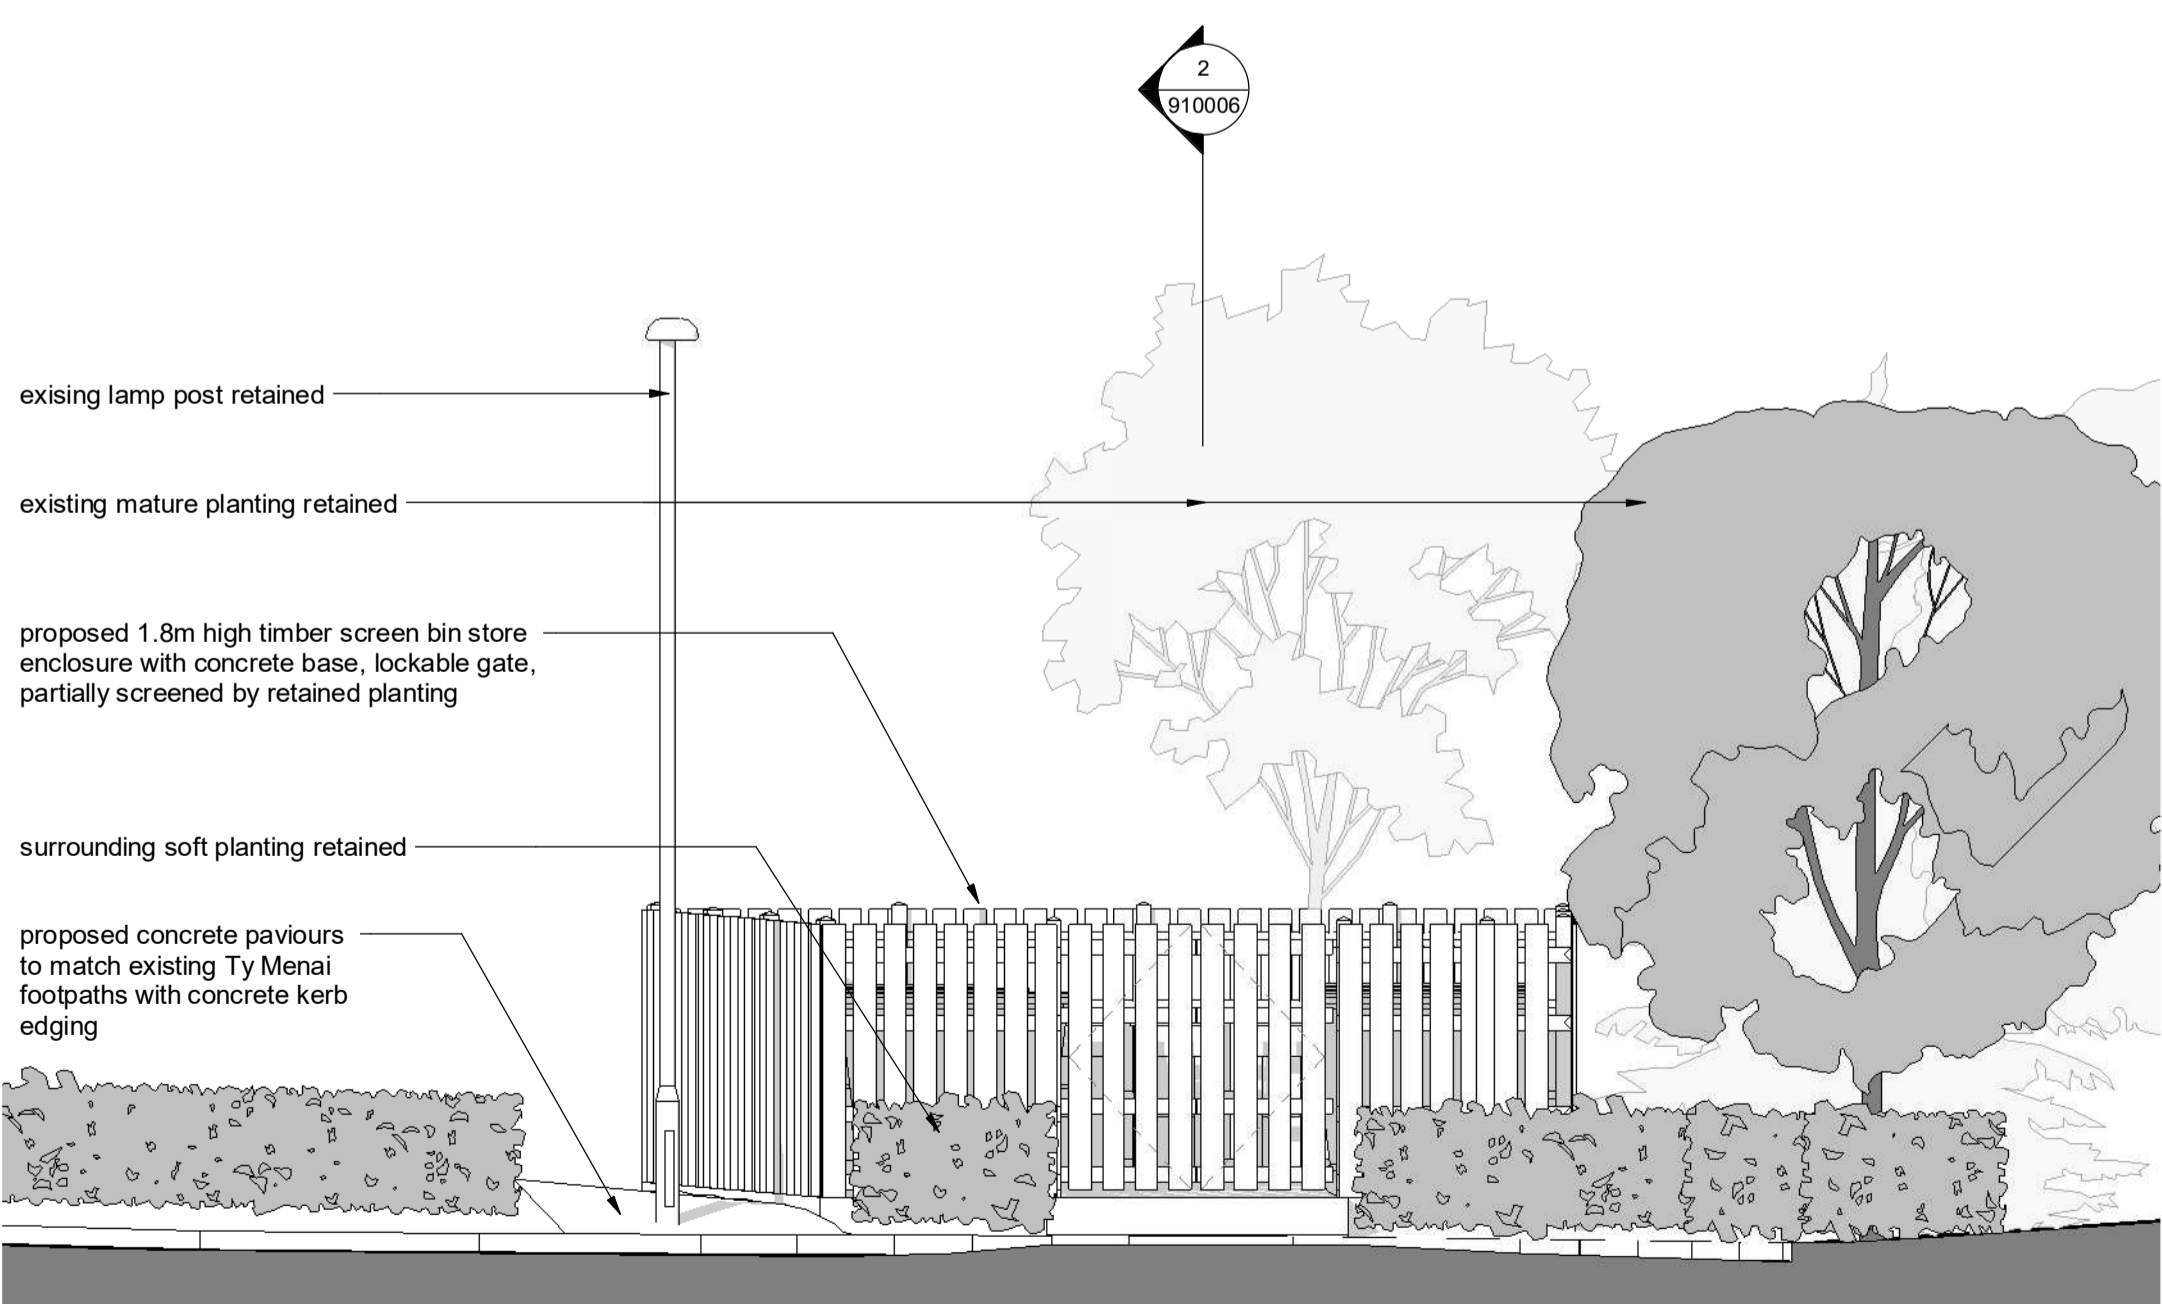

Section 2
1 : 50

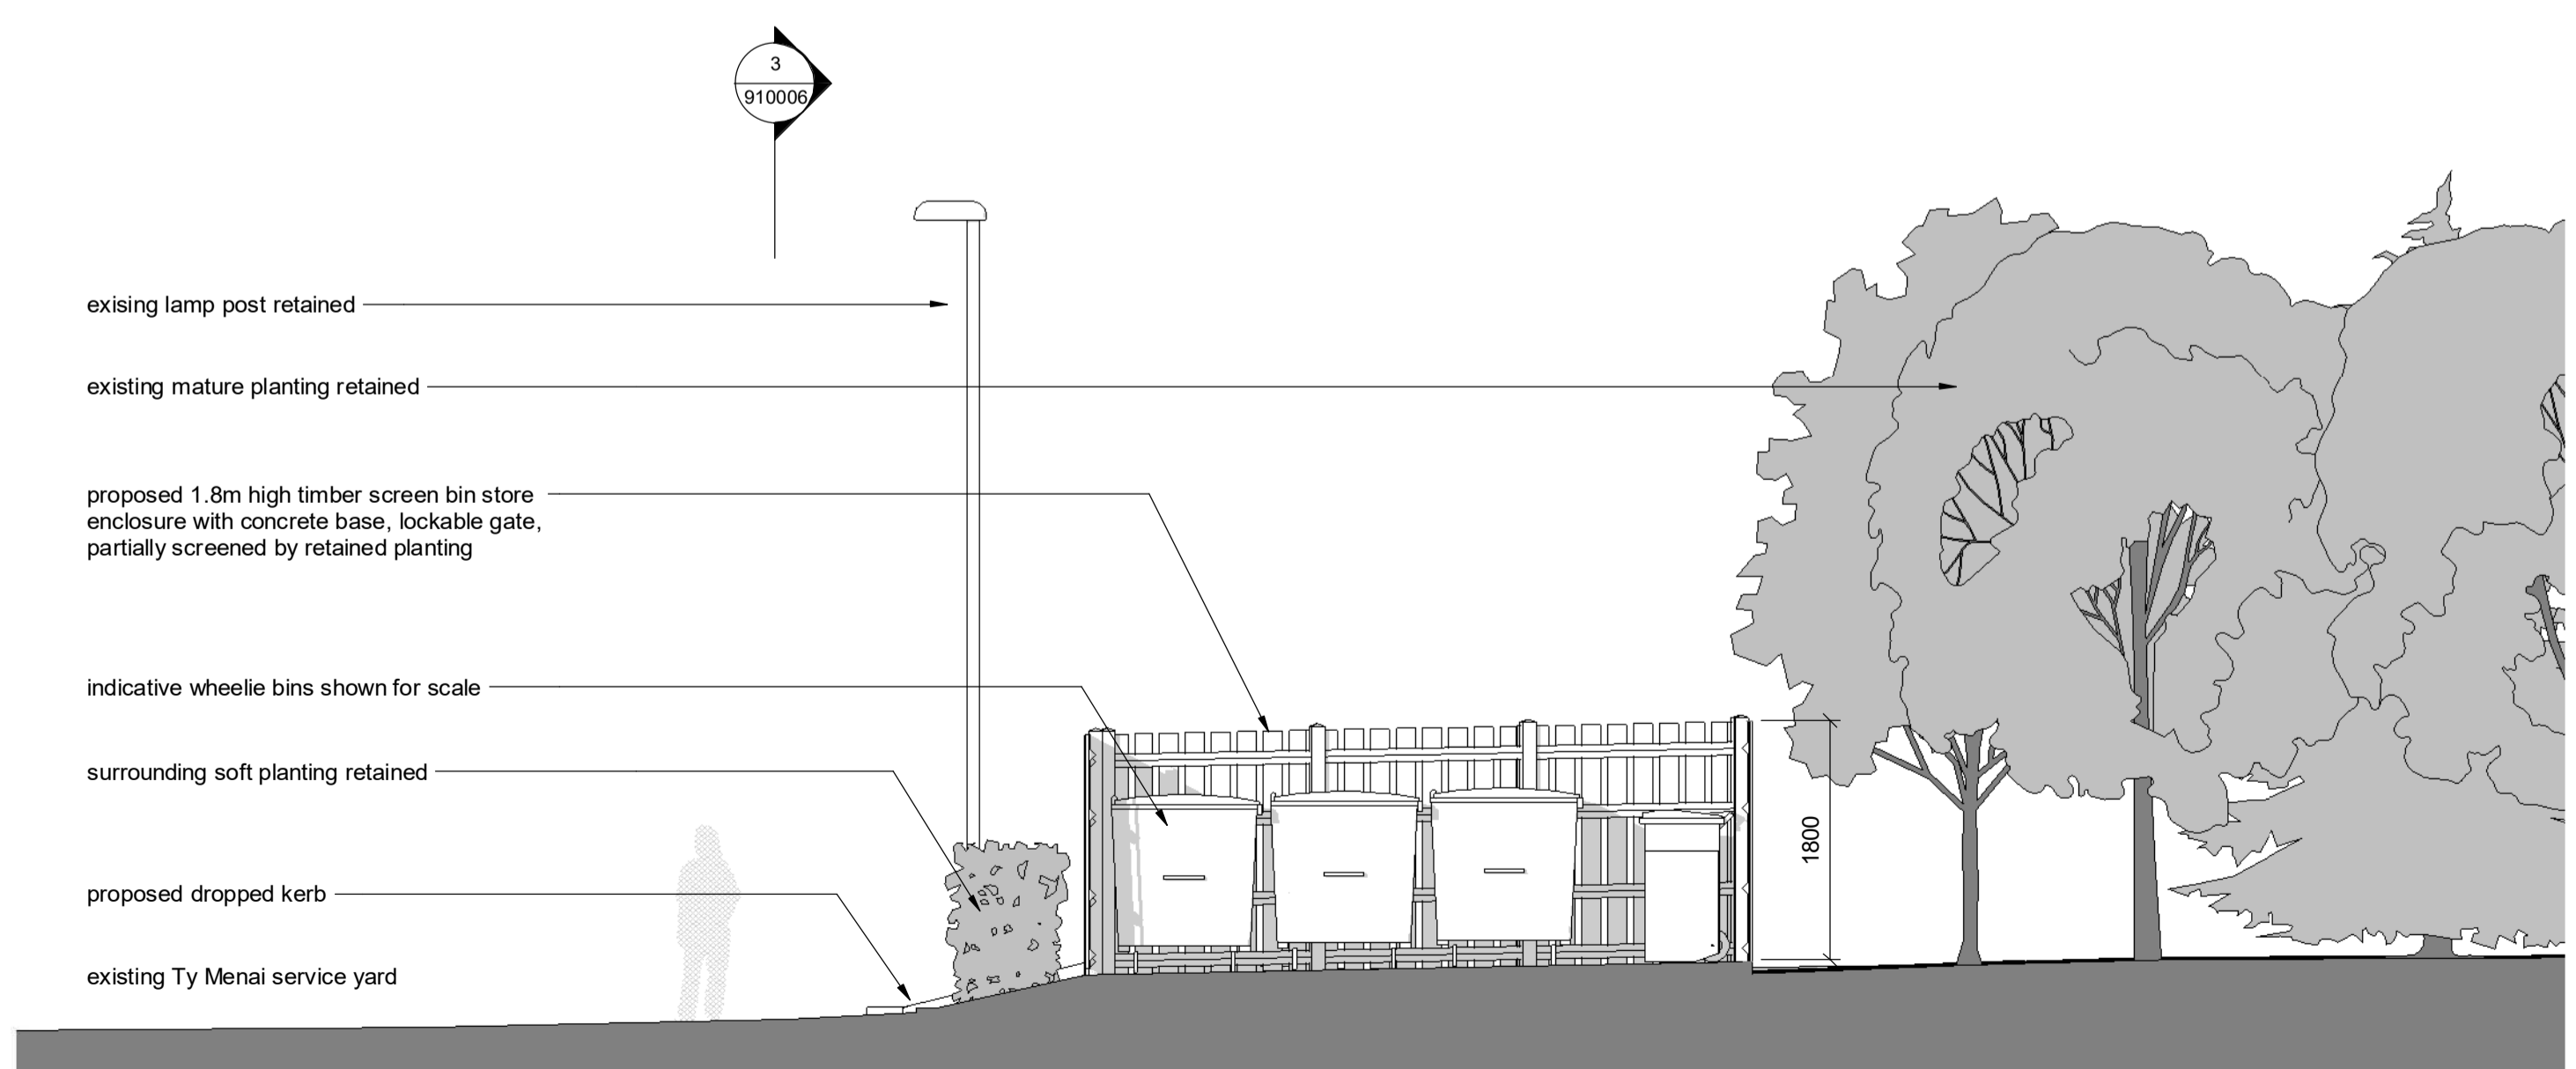

Section 1
1 : 50

P01	Issued for PAC (TG/ARF/TG)	27/10/2020
P00	Issued for Planning Consultation (TG/ARF/TG)	08/07/2020

Rev	Description	(CHK'd / App'd)	Date
-----	-------------	-----------------	------

Status
PLANNING

Classification
Commercial in Confidence

Client
GLLM



Project
GLLM Parc Menai

Drawing
Parc Menai - External bin store enclosure

Scale @	Drawn	Checked	Approved
1 : 50	TG	ARF	TG

Project No.	Date
CS/098555-02	09/07/20

Project	Origin	Zone	Level	File Type	Role	Number	Revision
GPMC	XX	XX	DR	A	-	910006	revP01



Architecture
 St David's House, Pascal Close, St Mellons, Cardiff, CF3 0LW - 02920 803500
www.capitaproperty.co.uk
 Capita Property and Infrastructure Ltd.