




VIEW FROM A55

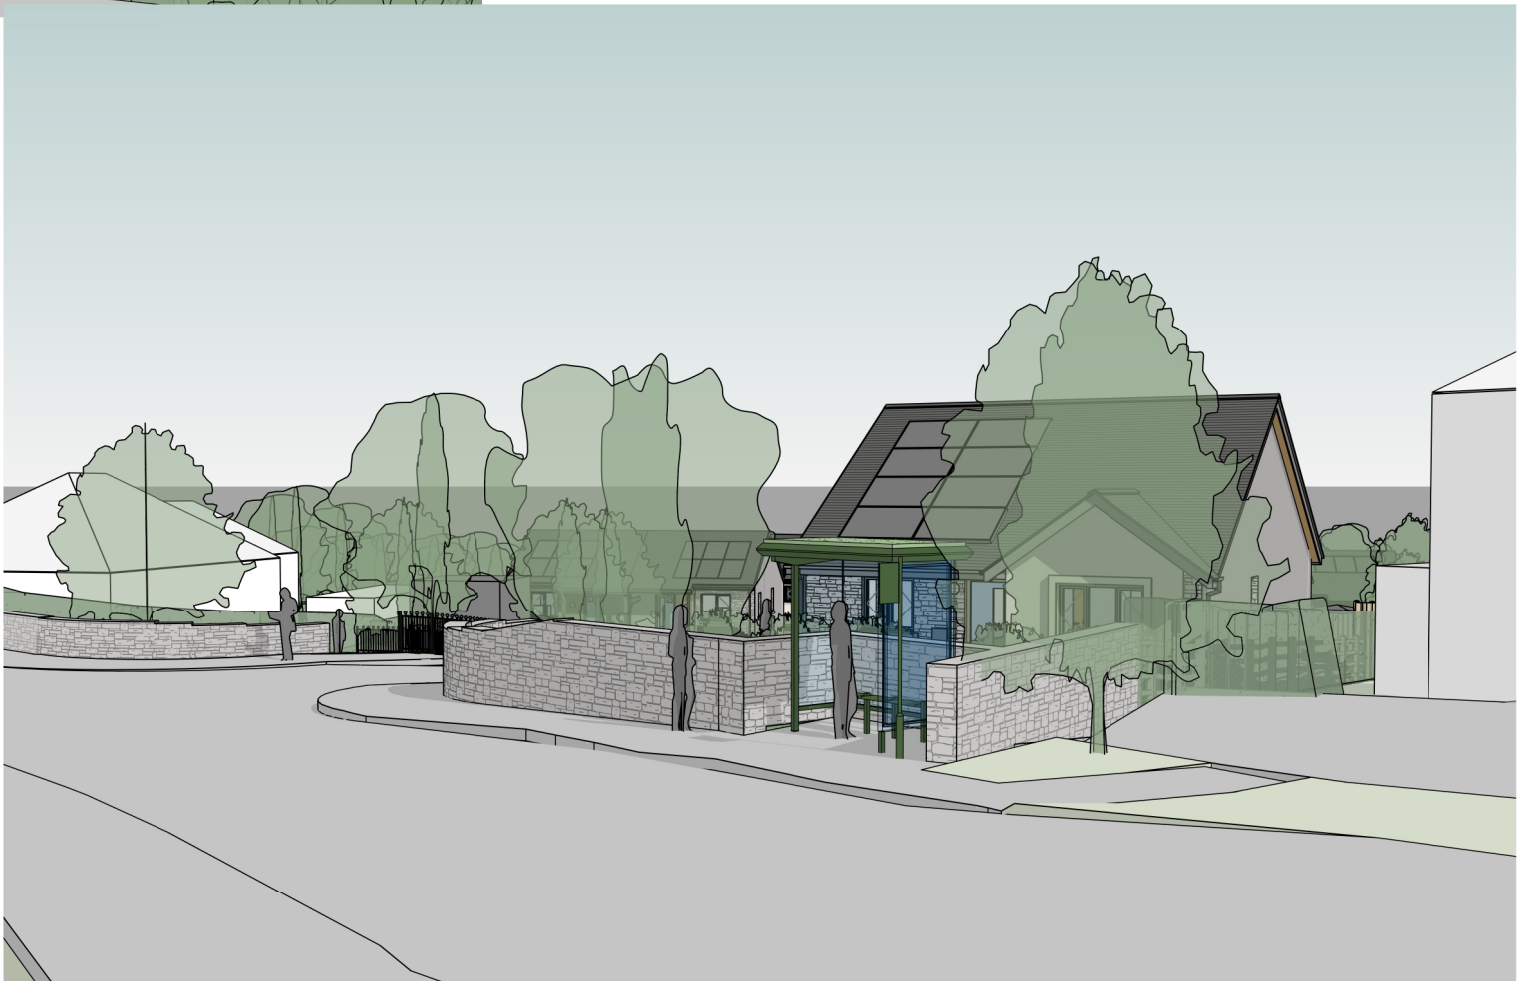

VIEW TOWARDS BUS STOP FROM YSGUBORWEN RD

--	--	--	--

REV	DESCRIPTION	DATE	BY
-----	-------------	------	----

THIS DRAWING IS THE COPYRIGHT OF AINSLEY GOMMON ARCHITECTS. CHECK ALL DIMENSIONS ON SITE. DISCREPANCIES TO BE NOTIFIED TO ARCHITECT. ELEMENTS OF STRUCTURE SHOWN ARE INDICATIVE AND FOR GUIDANCE. FINAL DESIGN TO BE AS STRUCTURAL ENGINEERS DETAILS AND SPECIFICATION. DO NOT SCALE FROM THIS DRAWING. WORK TO FIGURED DIMENSIONS ONLY.

PROJECT
SITE OFF YSGUBORWEN ROAD, DWYGYFYLCHI for CARTREFI CONWY

DRAWING TITLE
3D PERSPECTIVE VIEWS 3

SCALE	DATE	DRAWN	CHECKED
@A3	07/02/25	ED	SV

DRAWING STATUS
FOR INFORMATION

JOB No	DRAWING No	REVISION
C992	011	

AG



AINSLEY GOMMON ARCHITECTS

THE OLD POLICE STATION, 15 GLYNNE WAY, HAWARDEN, CH5 3NS
Tel: 01244 537 100 | wales@agarchitects.co.uk | www.agarchitects.co.uk

Ainsley Gomon Architects Ltd. Registered in England & Wales No. 4187948
Registered Office: 1 Price Street, Hamilton Square, Birkenhead CH41 6JN