




First Floor

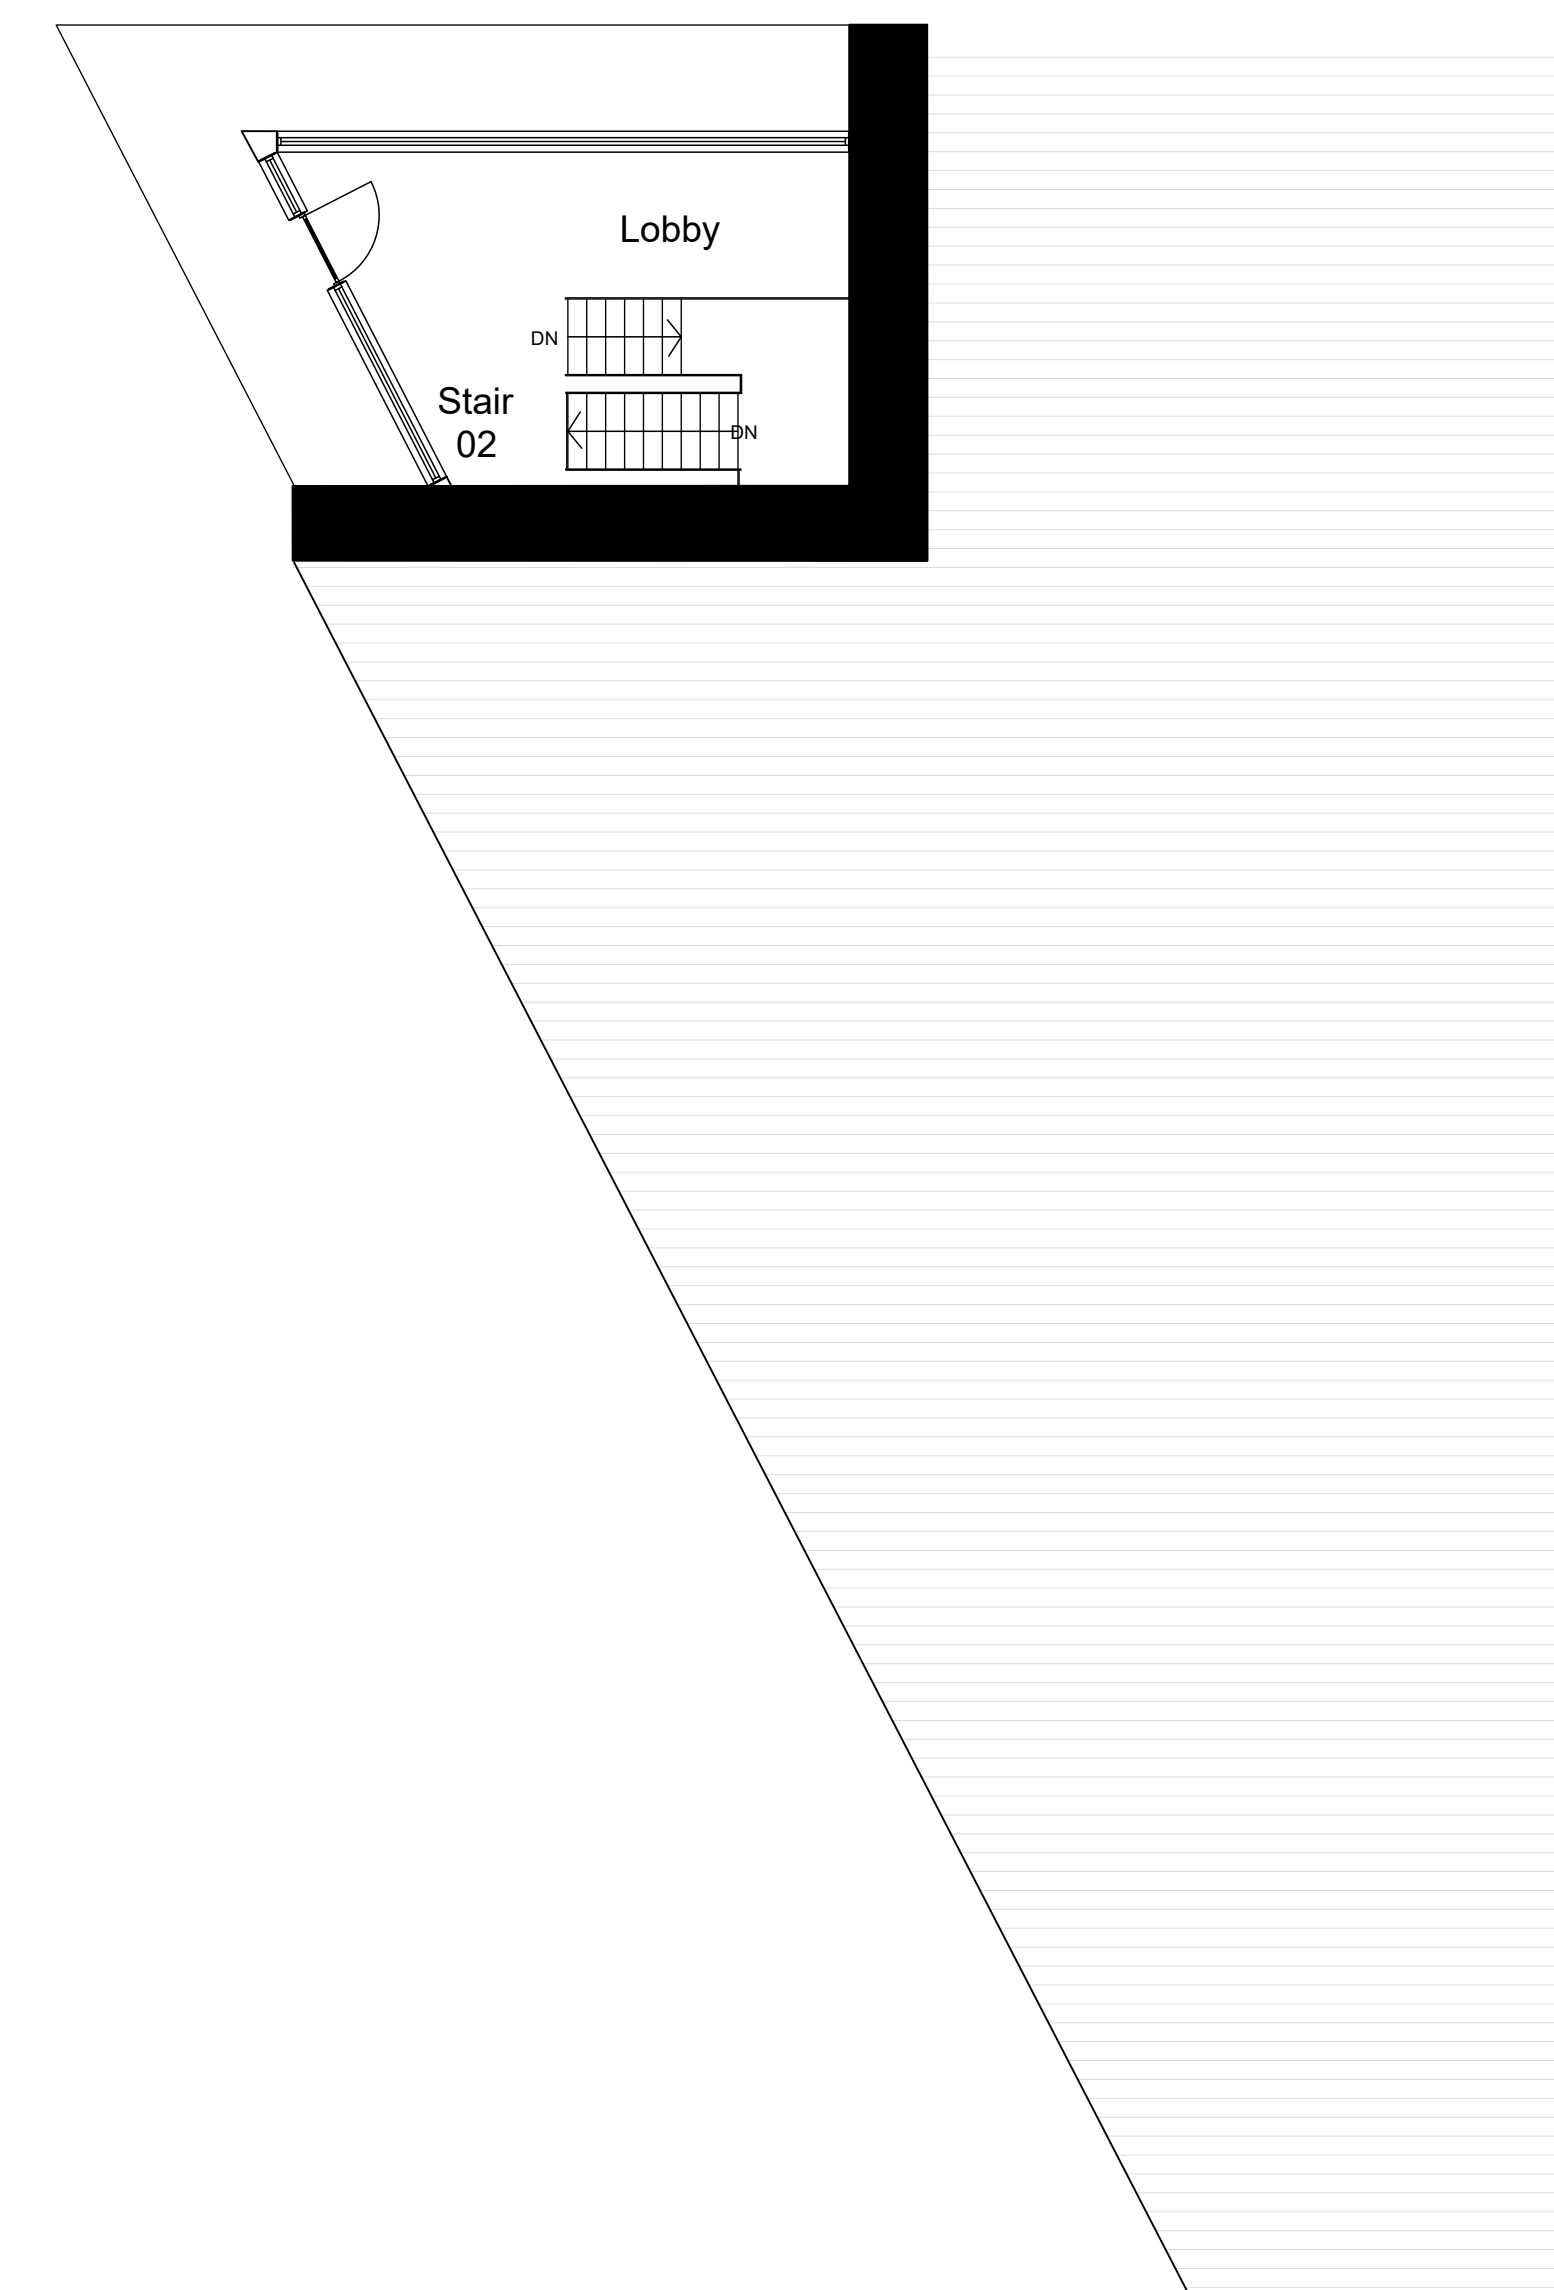

Zip Wire Level

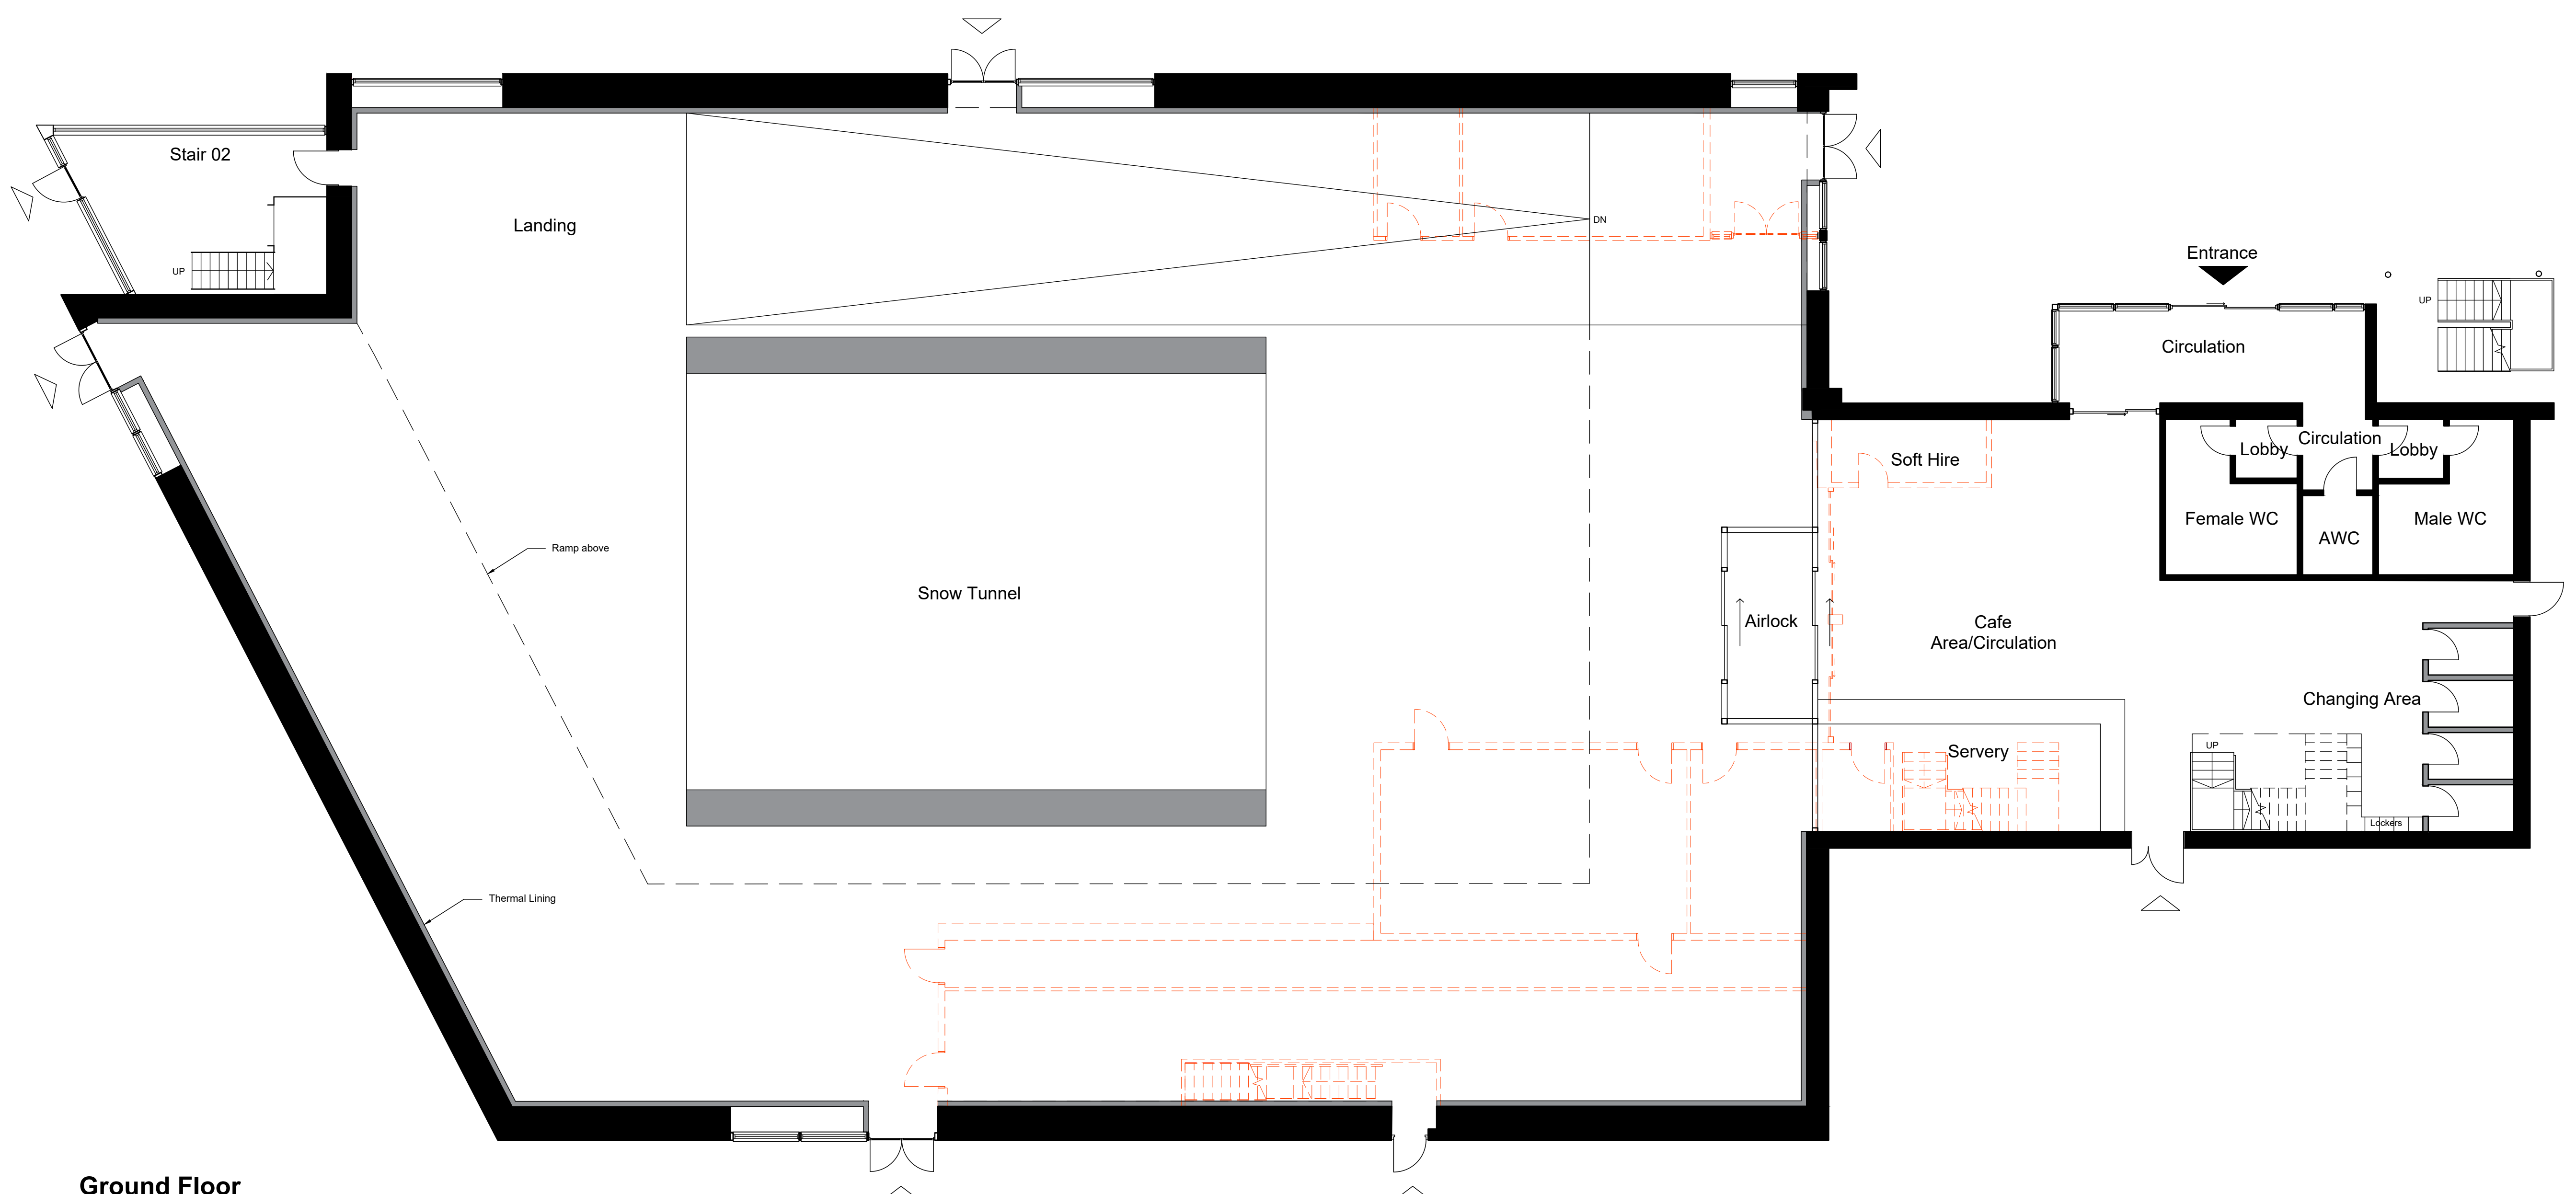

Ground Floor

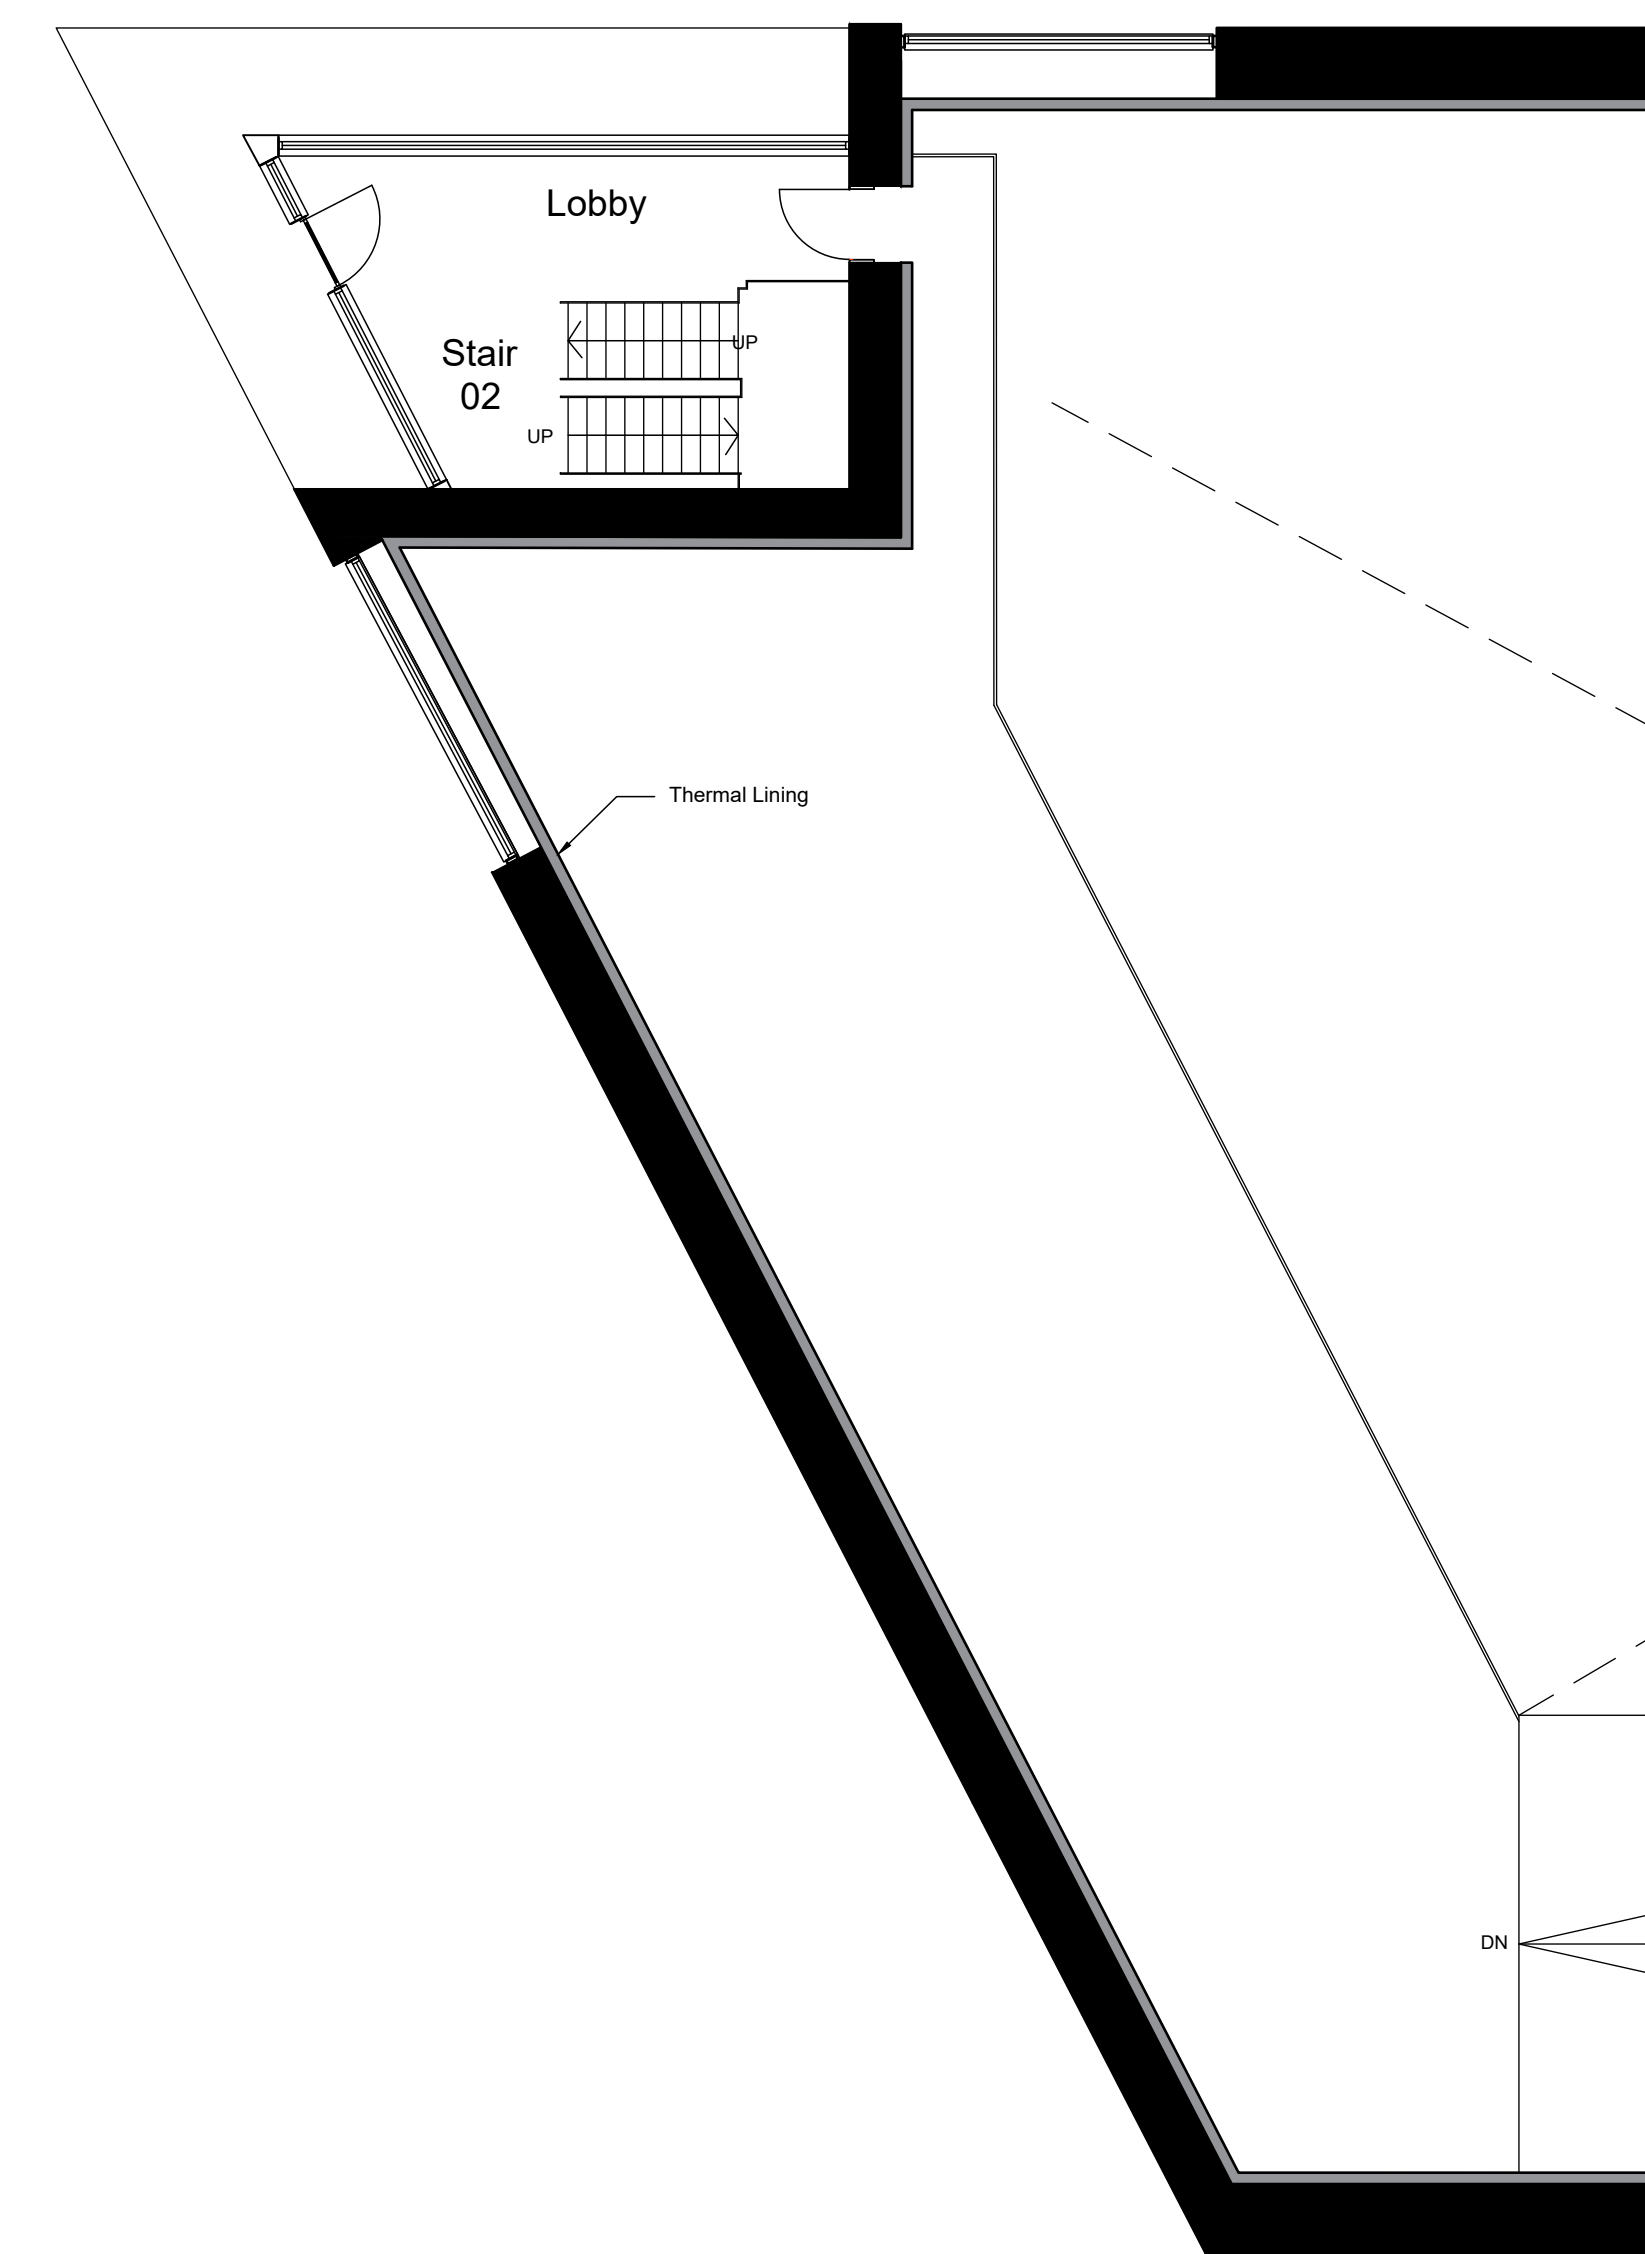

Second Floor

- Key:**
- Existing Walls
 - Proposed Walls
 - ▲ Main Entrance
 - △ Secondary/Fire Entrances

revision date description dwr dth

HB Architects

The Old Telephone Exchange, 32-42 Albert Street, Rugby, Warwickshire, CV21 2SA | info@hb-architects.co.uk | www.hb-architects.co.uk | 01788 570137

Project: Adventure Parc Snowdonia
Conway Rd, Dolgarrog, Conway, LL32 8QE

Client: Global Shared Ventures

Drawing Title: Proposed AI Building Plans

Date	Project Number	Drawn	Checked
21/11/2024	01324	LM	DC
Status	Scale	Sheet Size	
Planning	1:100		
Drawing Number	Revision		

01324-HBA-0240

