


STATION SCHEDULE

310400N	310400N
310350N	310350N
310300N	310300N
310250N	310250N
310200N	310200N
310150N	310150N
310100N	310100N
310050N	310050N
310000N	310000N
309950N	309950N
309900N	309900N
309850N	309850N

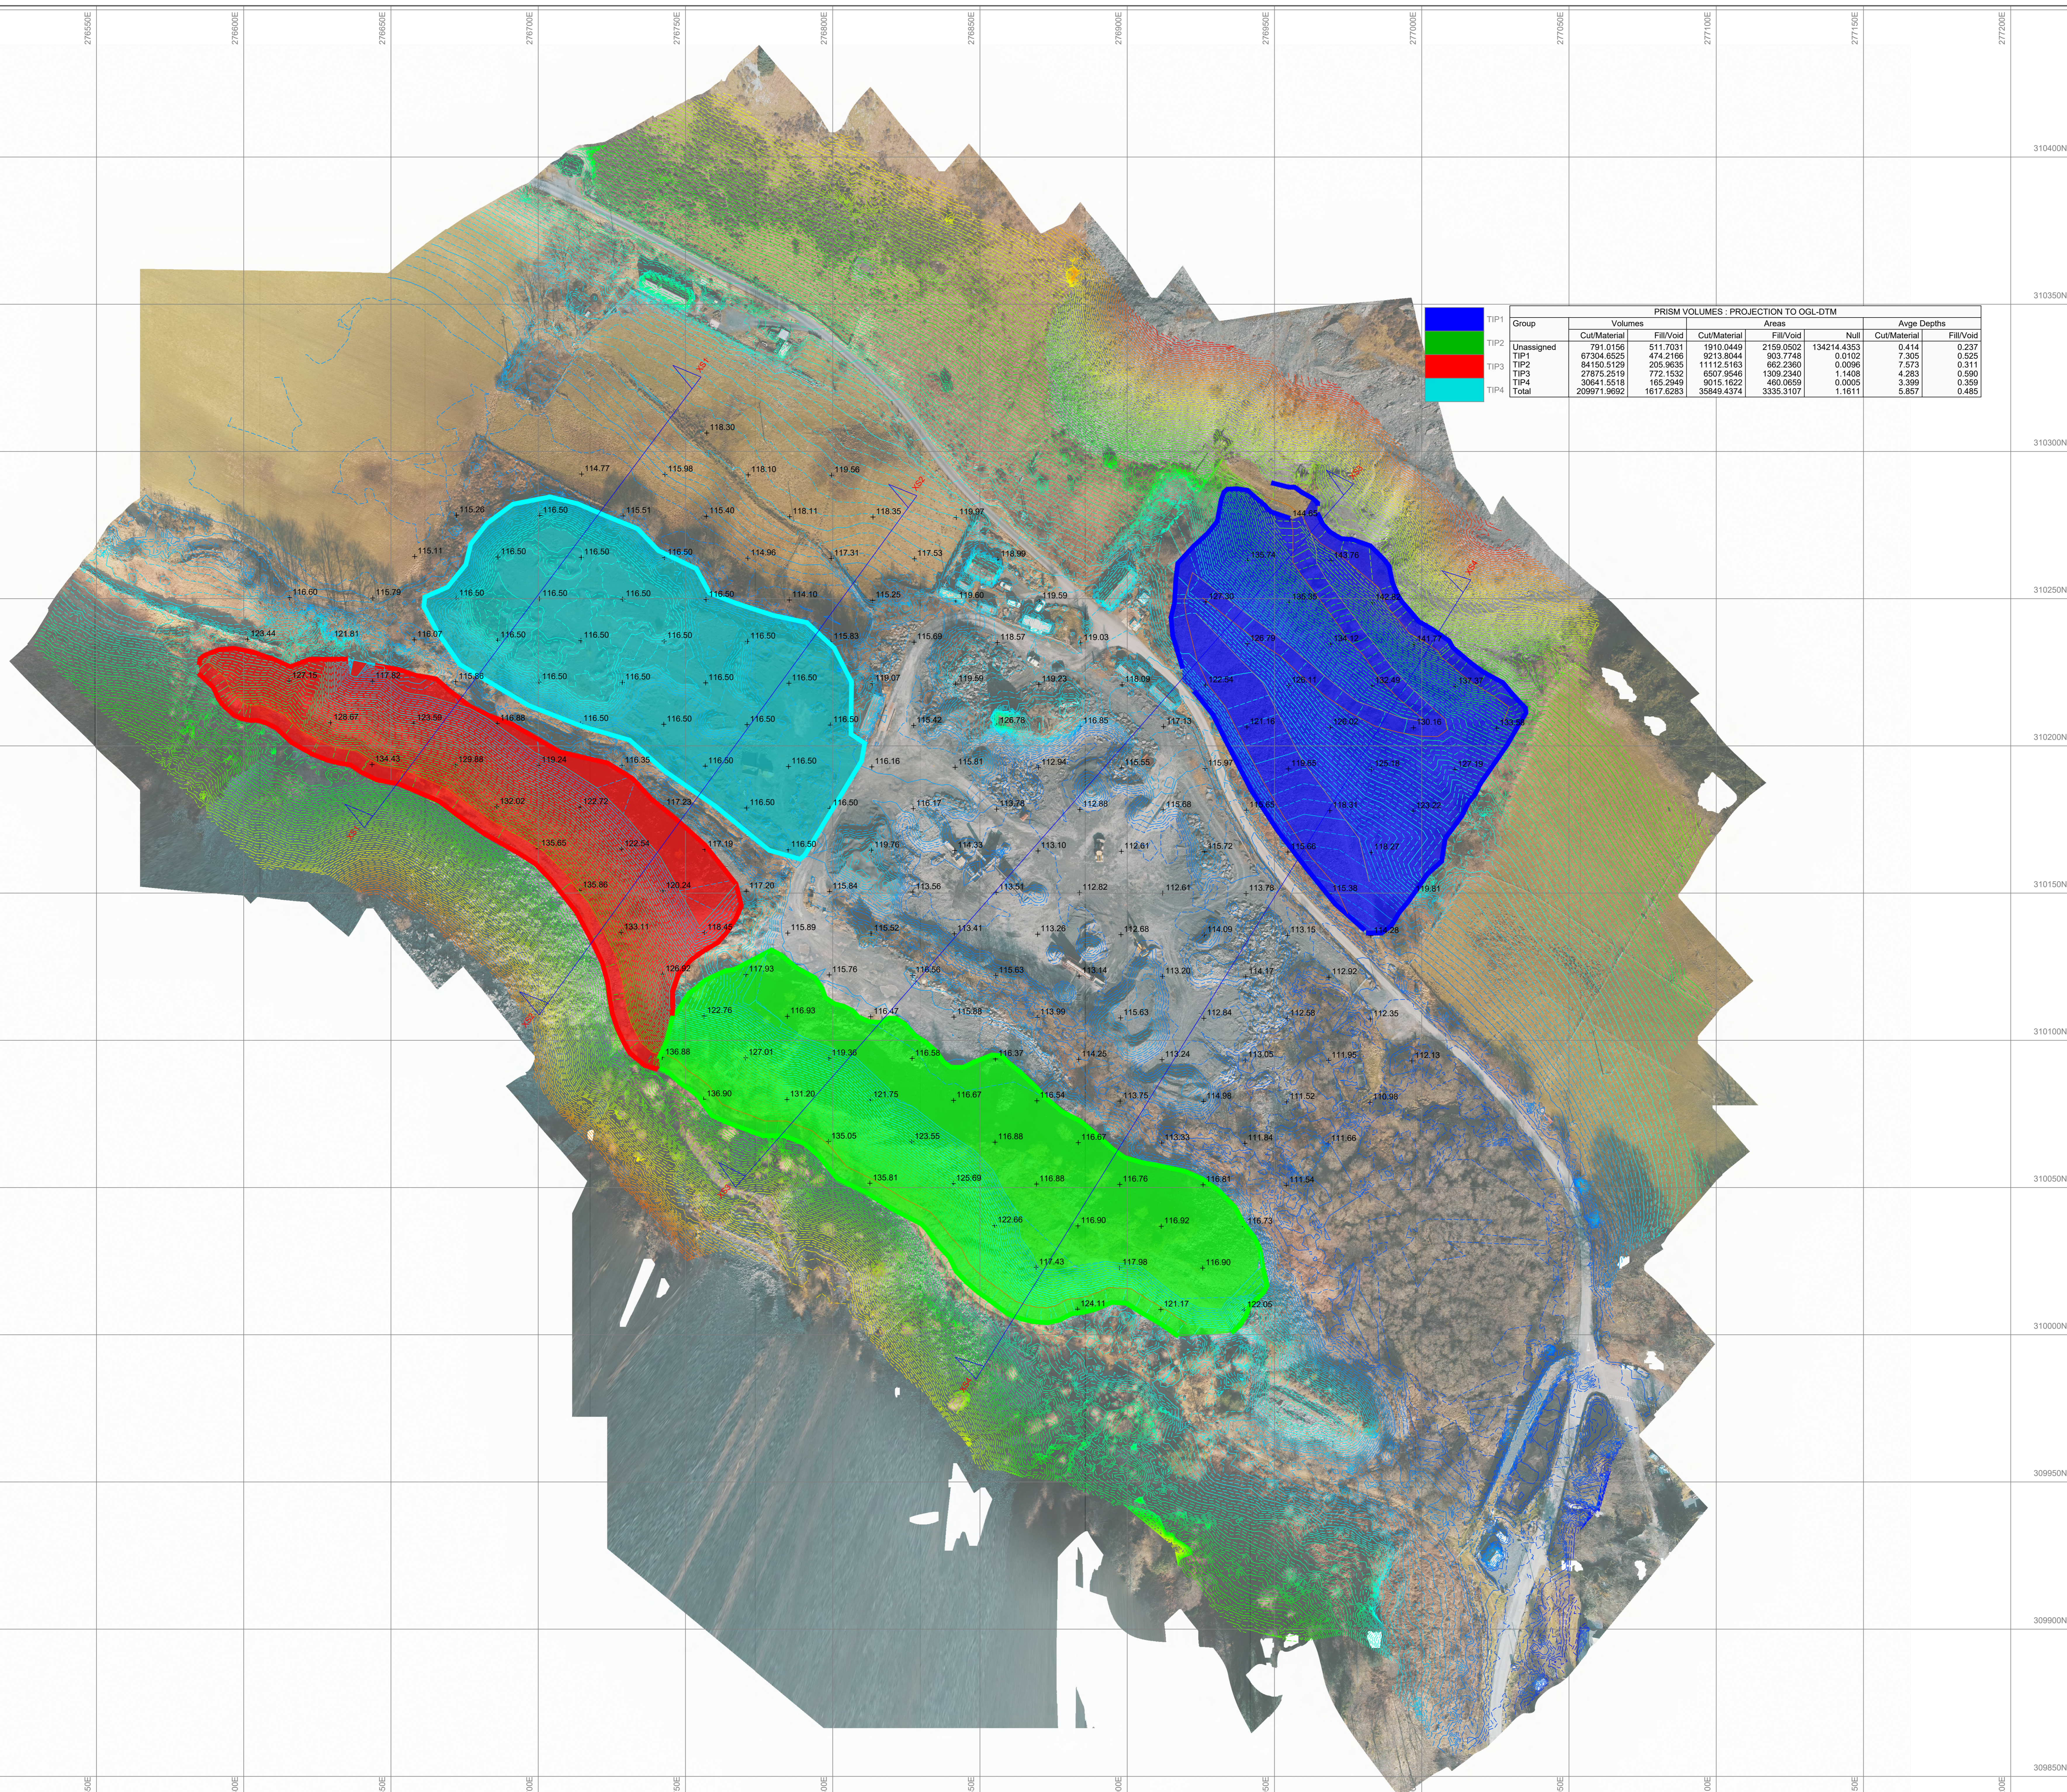

Group	Volumes		Areas		Avg Depths		
	Cut/Material	Fill/Void	Cut/Material	Fill/Void	Null	Cut/Material	Fill/Void
Unassigned	791.0156	511.7031	1910.0449	2159.0502	134214.4353	0.414	0.237
TYP1	67304.6525	474.2166	9213.8044	903.7748	0.0102	7.305	0.525
TYP2	84150.5129	205.9635	11112.5163	862.2360	0.0096	7.573	0.311
TYP3	27875.2519	772.1532	6507.9546	3308.2340	1.1496	4.283	0.590
TYP4	30641.5518	165.2949	9015.1622	460.0659	0.0005	3.399	0.359
Total	209971.9692	1617.6283	35849.4374	3335.3107	1.1611	5.857	0.485

REVISIONS

A - ADDED VALLEY FLOOR "TYP4" - AMENDED "TYP1" - 24.06.21

FC Geomatics Ltd.
Telford Lodge
Benarth Road
Conwy
LL32 8UB

Tel: 07976 410509
admin@fcgeomatics.co.uk
www.fcgeomatics.co.uk

Client
CADNANT PLANNING

Location
ABERLLEFENNI

Title
TIP VOLUMES

Level Datum
OSGM15

Grid Datum
OSTN15

Project Number 378	Drawing Reference TIPVOLUMES-A
-----------------------	-----------------------------------

Surveyor FC	Checked FC	Date 11.06.21	Scale 1:750
----------------	---------------	------------------	----------------

Comments.
The plan and digital data should only be used for its original intended purpose at the defined survey scale.
It is for the use only of the party to whom it has been addressed and no responsibility is accepted to any third party for the whole or part of its contents. This survey has been prepared on the basis that all information and facts, which may affect the survey, have been disclosed to us by the parties concerned and no liability nor responsibility can be accepted, unless full disclosure has been made.
All ground features that were visible at the time of the survey have been located, however there may have been items obscured.